



Note : Do not scale off this drawing. Do not rely on this drawing for purposes other than that stated 'Status'.
Read this drawing with all project related Architects drawn and specified information including design risk assessments.
Constructors must be familiar with the client's building asbestos register ahead of facilitating work contained on this drawing.

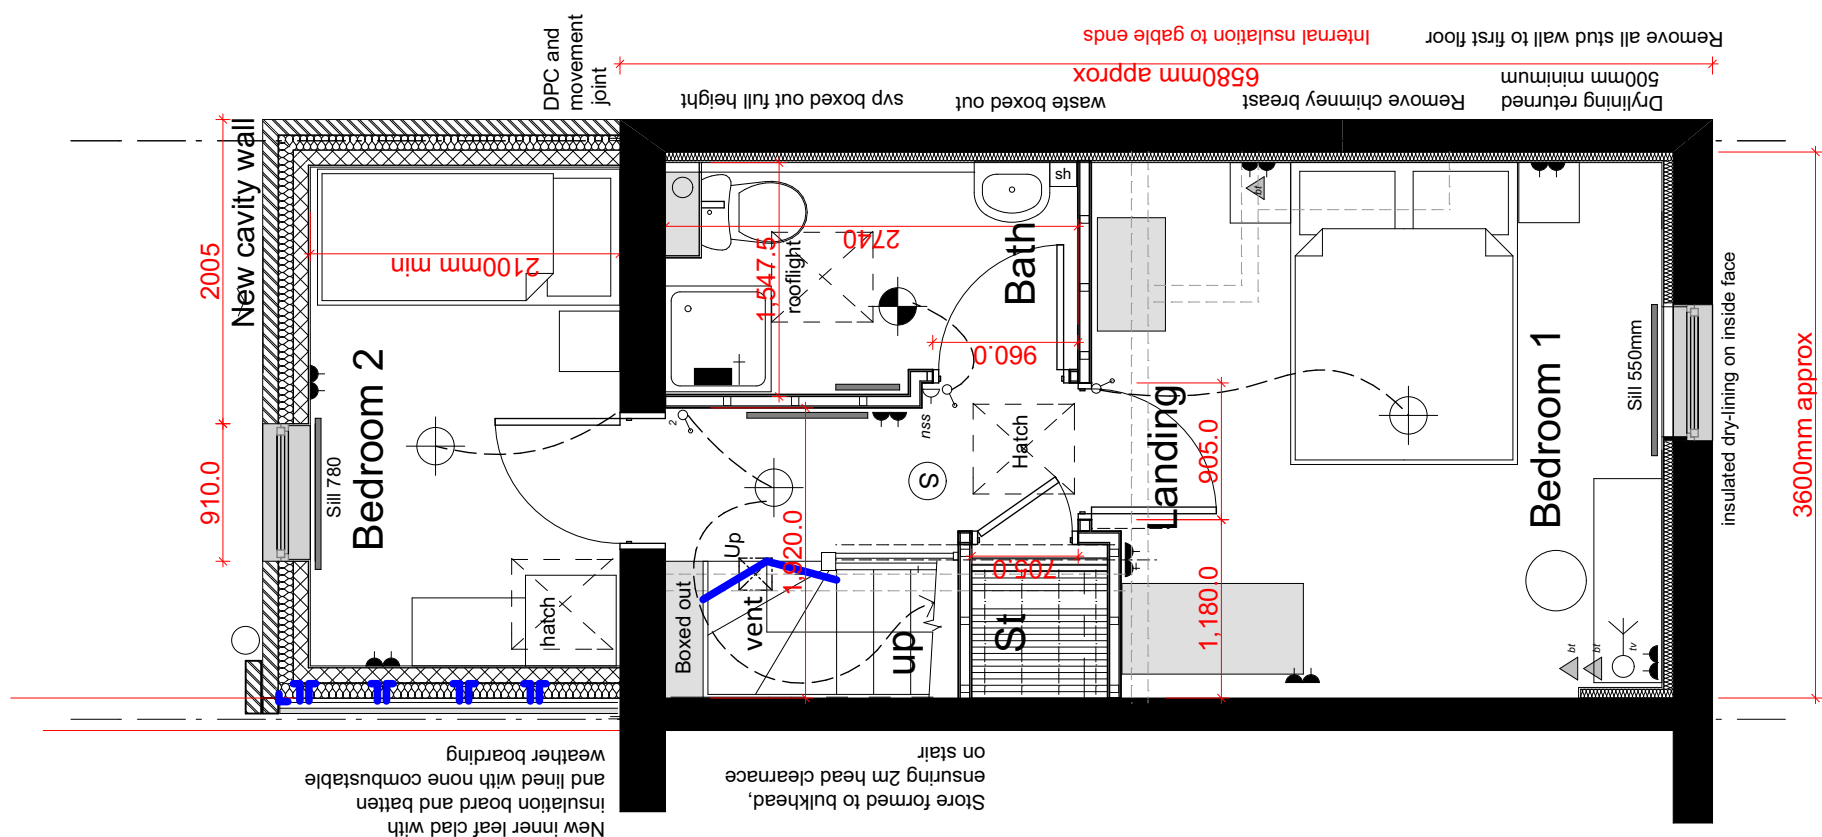

FIRST FLOOR PLAN

First Floor Area - 23.4 m²

GABLE END

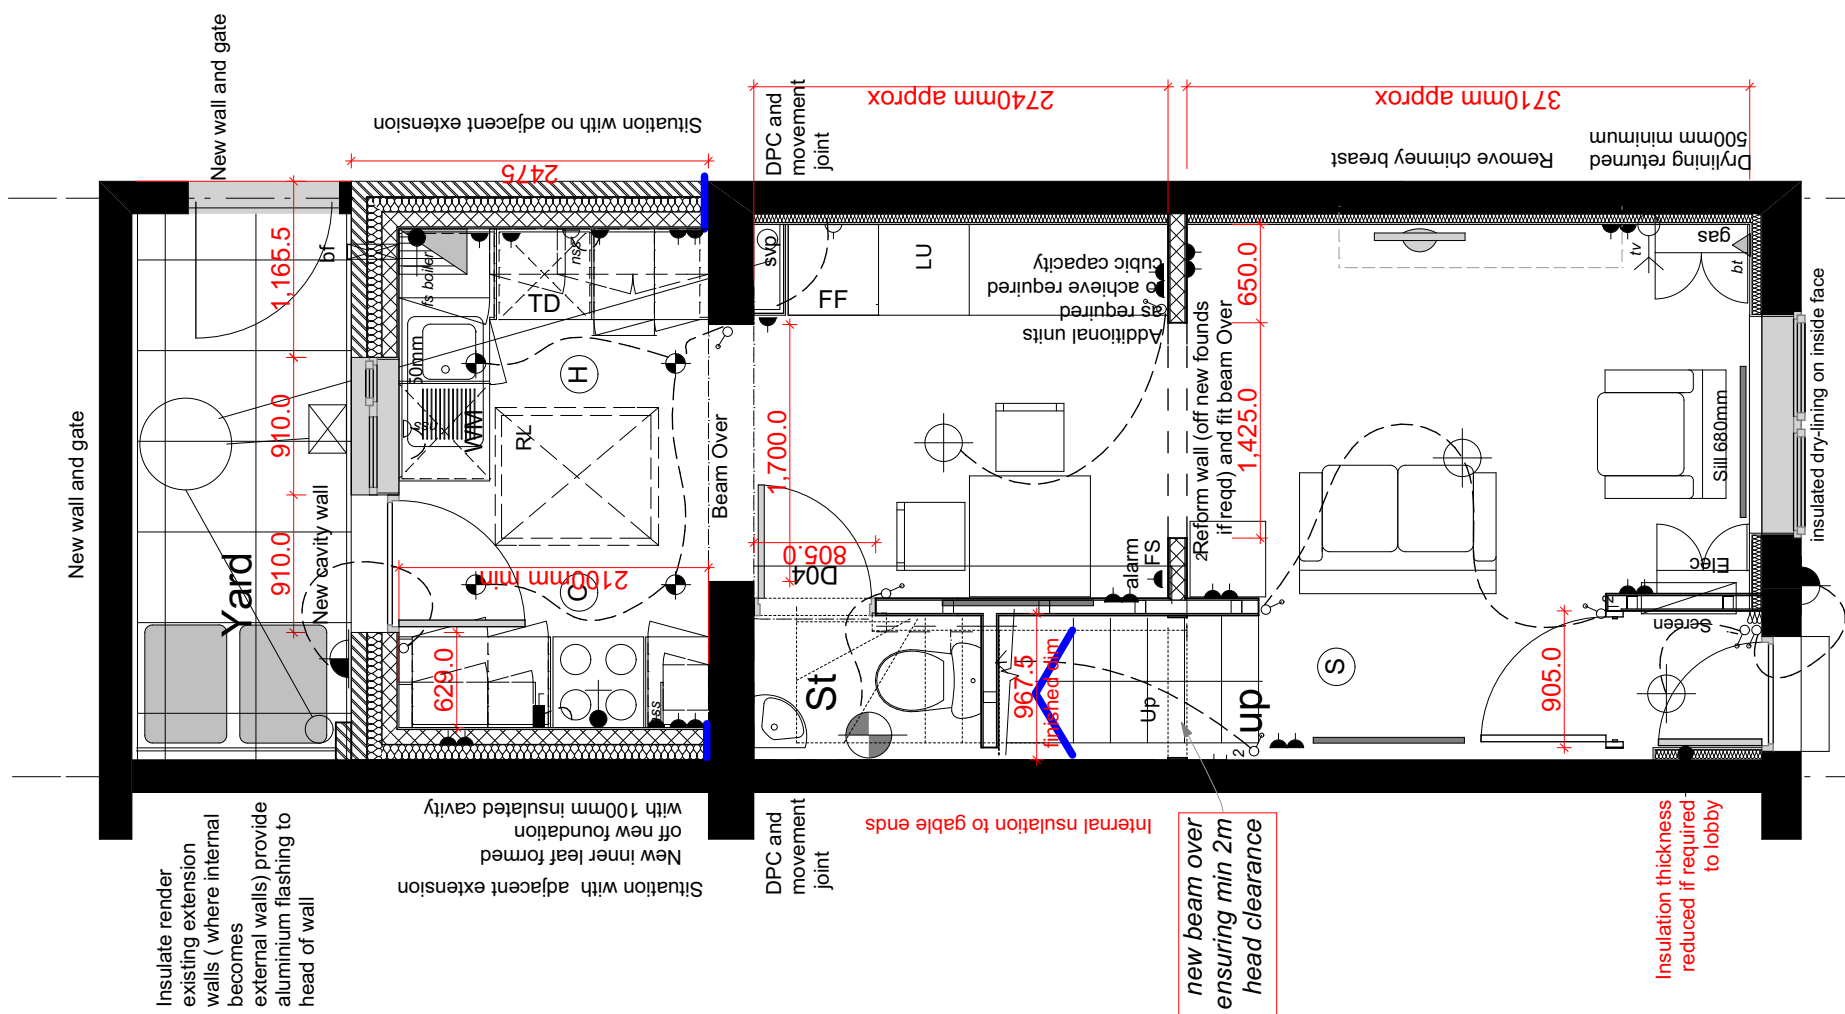

GROUND FLOOR PLAN

Ground Floor Area - 31.6 m²

Halsall Lloyd Partnership
ARCHITECTS & DESIGNERS

Liverpool 0151 7088944 **Nottingham** 0115 9897969 **Newcastle** 0191 4950055 **Preston** 01772 719996

Revision

Client Your Housing group		Title FLOOR PLANS (TWO STOREY EXTENSION HANDED GABLE)					 www.hlpdesign.com	
Project Anfield Village Phase 3		Status PLANNING				Dwn.		Chk.
		Job No. 2500	Drwg No. GE03GH	Rev. GE03GH	Scale @A3	Date		
This drawing is protected by the copyright of the Halsall Lloyd Partnership Architects & Designers								