



Note : Do not scale off this drawing. Do not rely on this drawing for purposes other than that stated 'Status'.
Read this drawing with all project related Architects drawn and specified information including design risk assessments.
Constructors must be familiar with the client's building asbestos register ahead of facilitating work contained on this drawing.

Refer to property specific block plan
for actual boundary conditions and
further requirements

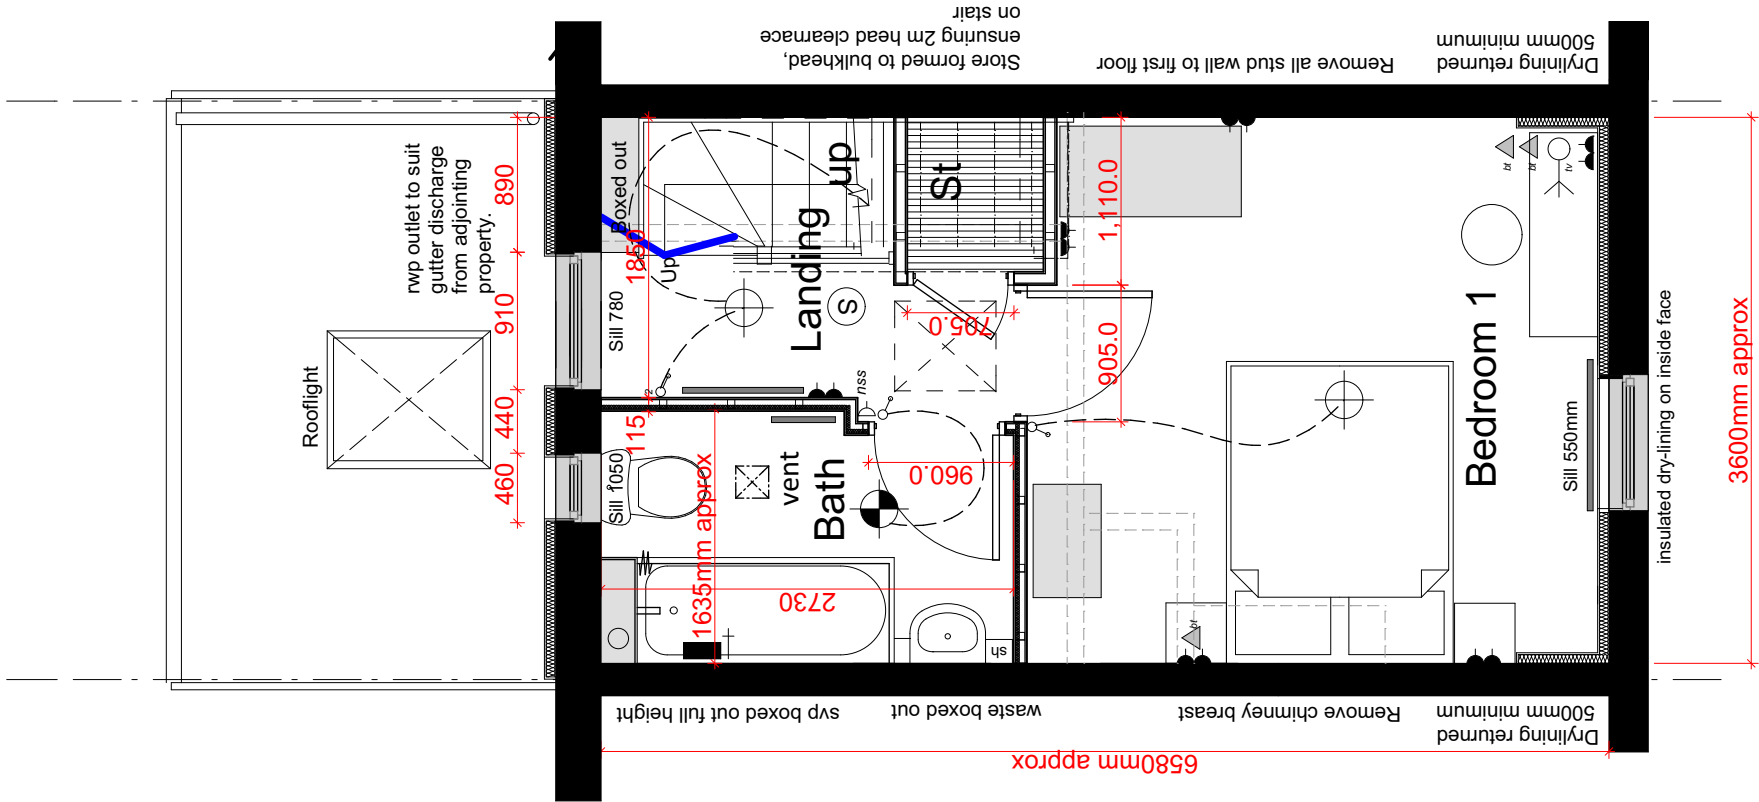


FIRST FLOOR PLAN
First Floor Area - 23.8 m²

OR

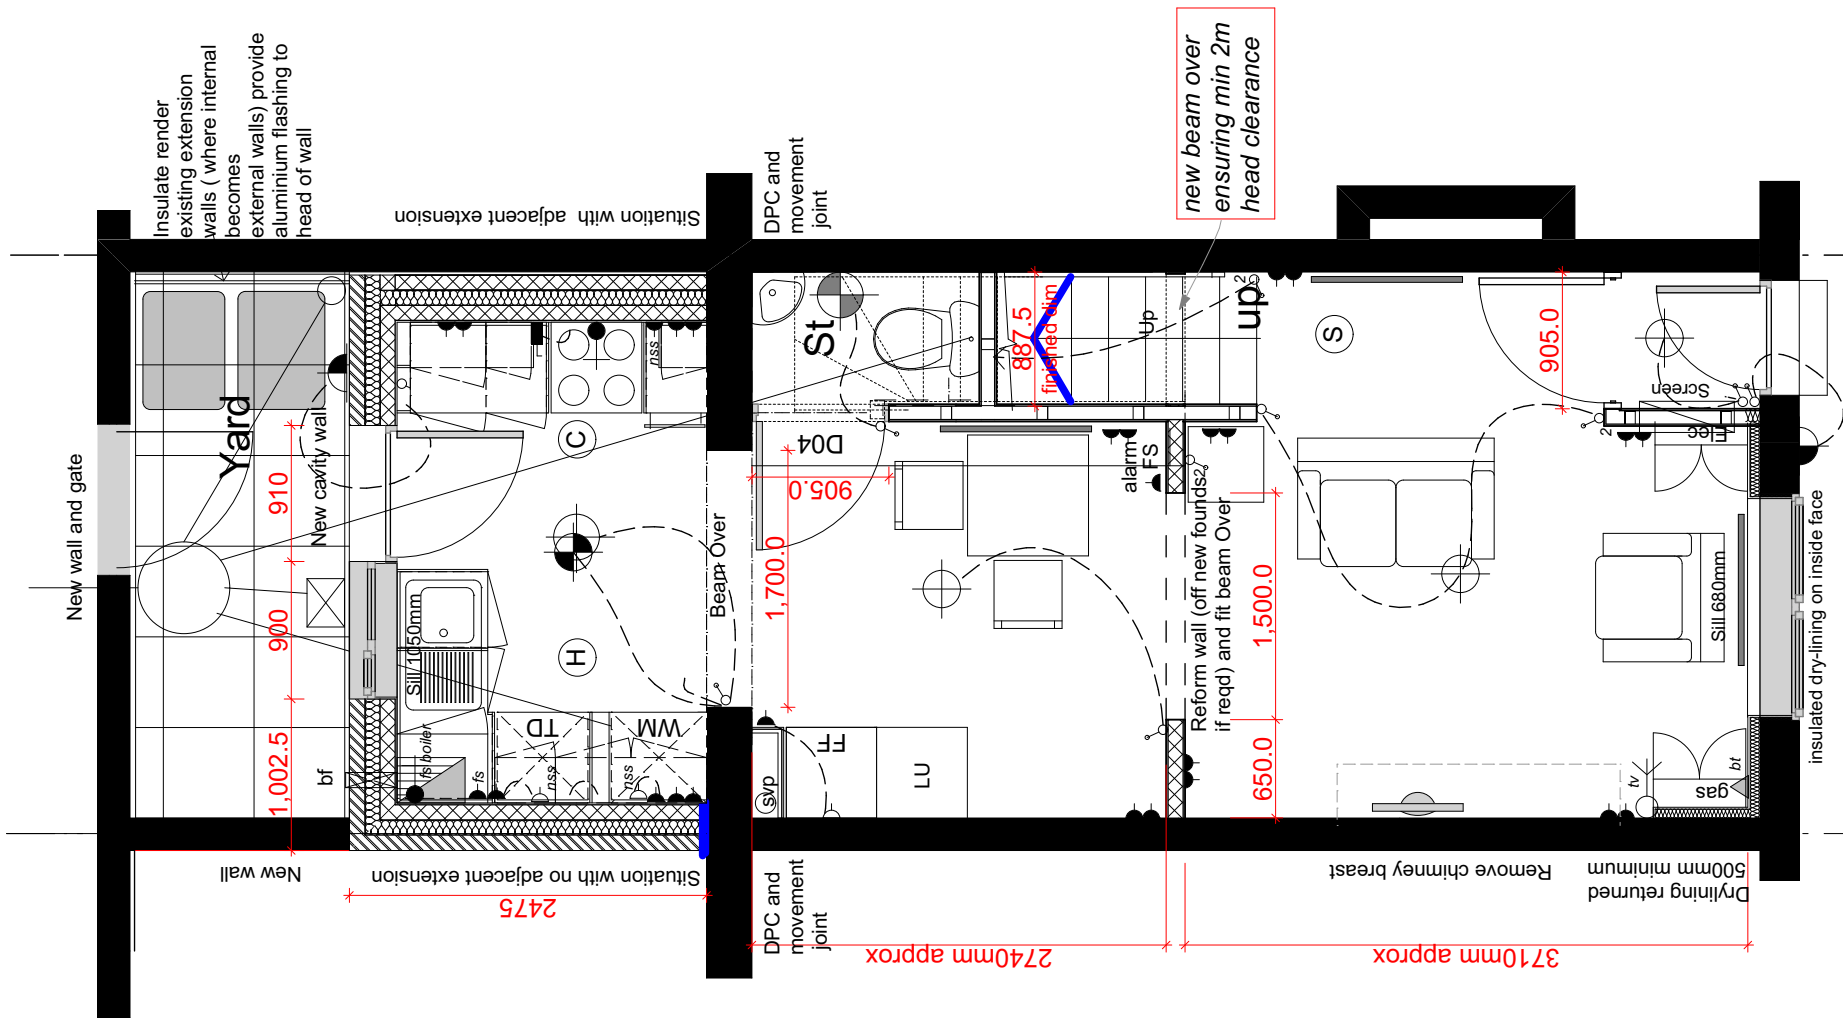

GROUND FLOOR PLAN
Ground Floor Area - 31.3 m²

STANDARD 1B/2P House (with single storey extension)

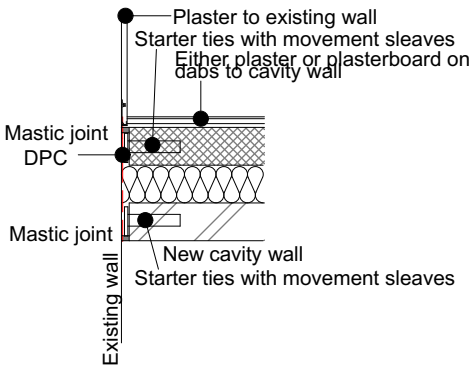

Halsall Lloyd Partnership
ARCHITECTS & DESIGNERS
Liverpool 0151 7088944 Nottingham 0115 9897969 Newcastle 0191 4950055 Preston 01772 719996

Client
Your Housing group

Project
Anfield Village Phase 3

Title
FLOOR PLANS (SINGLE STOREY EXTENSION)

Status
PLANNING

Job No.
2500

Drwg No.
GF02

Rev.
A

Scale @A3
1:50

Dwn.
BMc

Chk.
DR

Date
10.07.15

Revision



www.hlpdesign.com

A (18.09.15)Juncon with extensions amended (BMc)

This drawing is protected by the copyright of the Halsall Lloyd Partnership Architects & Designers