

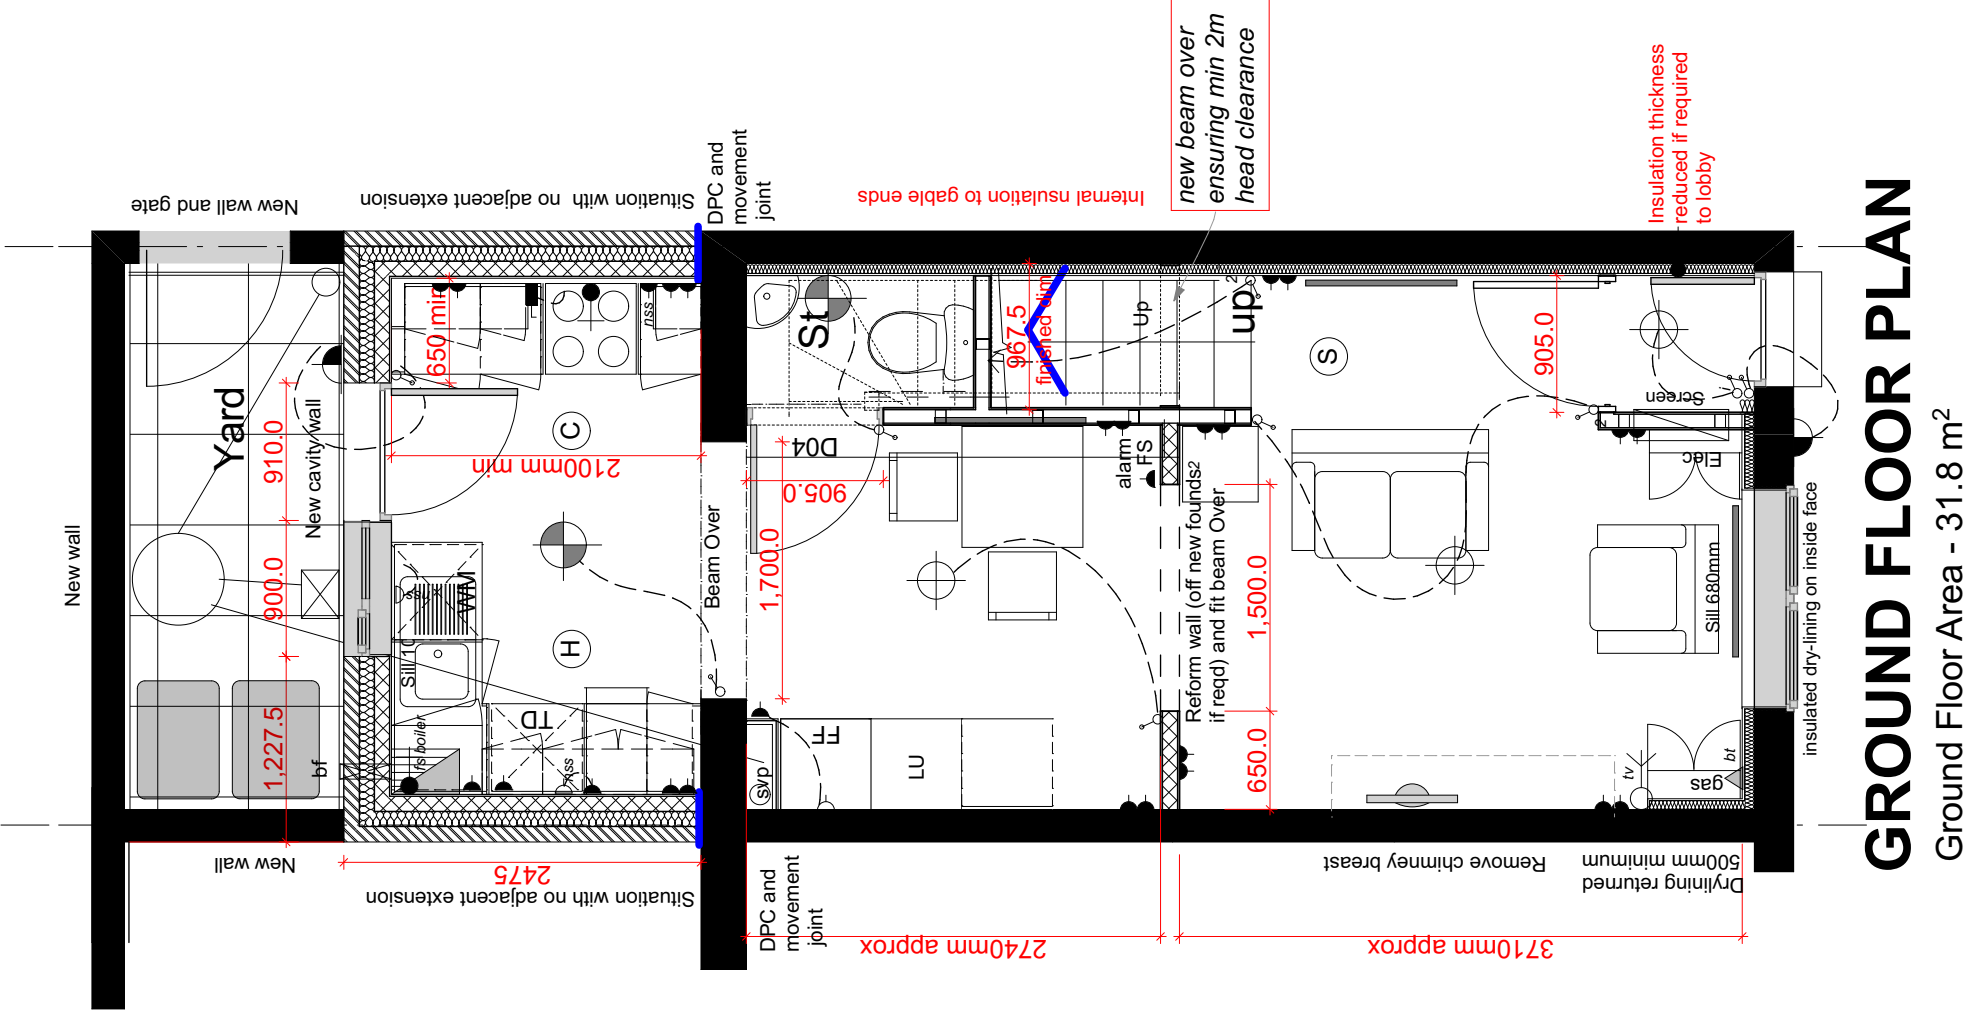


Refer to property specific block plan for actual boundary conditions and further requirements

Note : Do not scale off this drawing. Do not rely on this drawing for purposes other than that stated 'Status'.
Read this drawing with all project related Architects drawn and specified information including design risk assessments.
Constructors must be familiar with the client's building asbestos register ahead of facilitating work contained on this drawing.

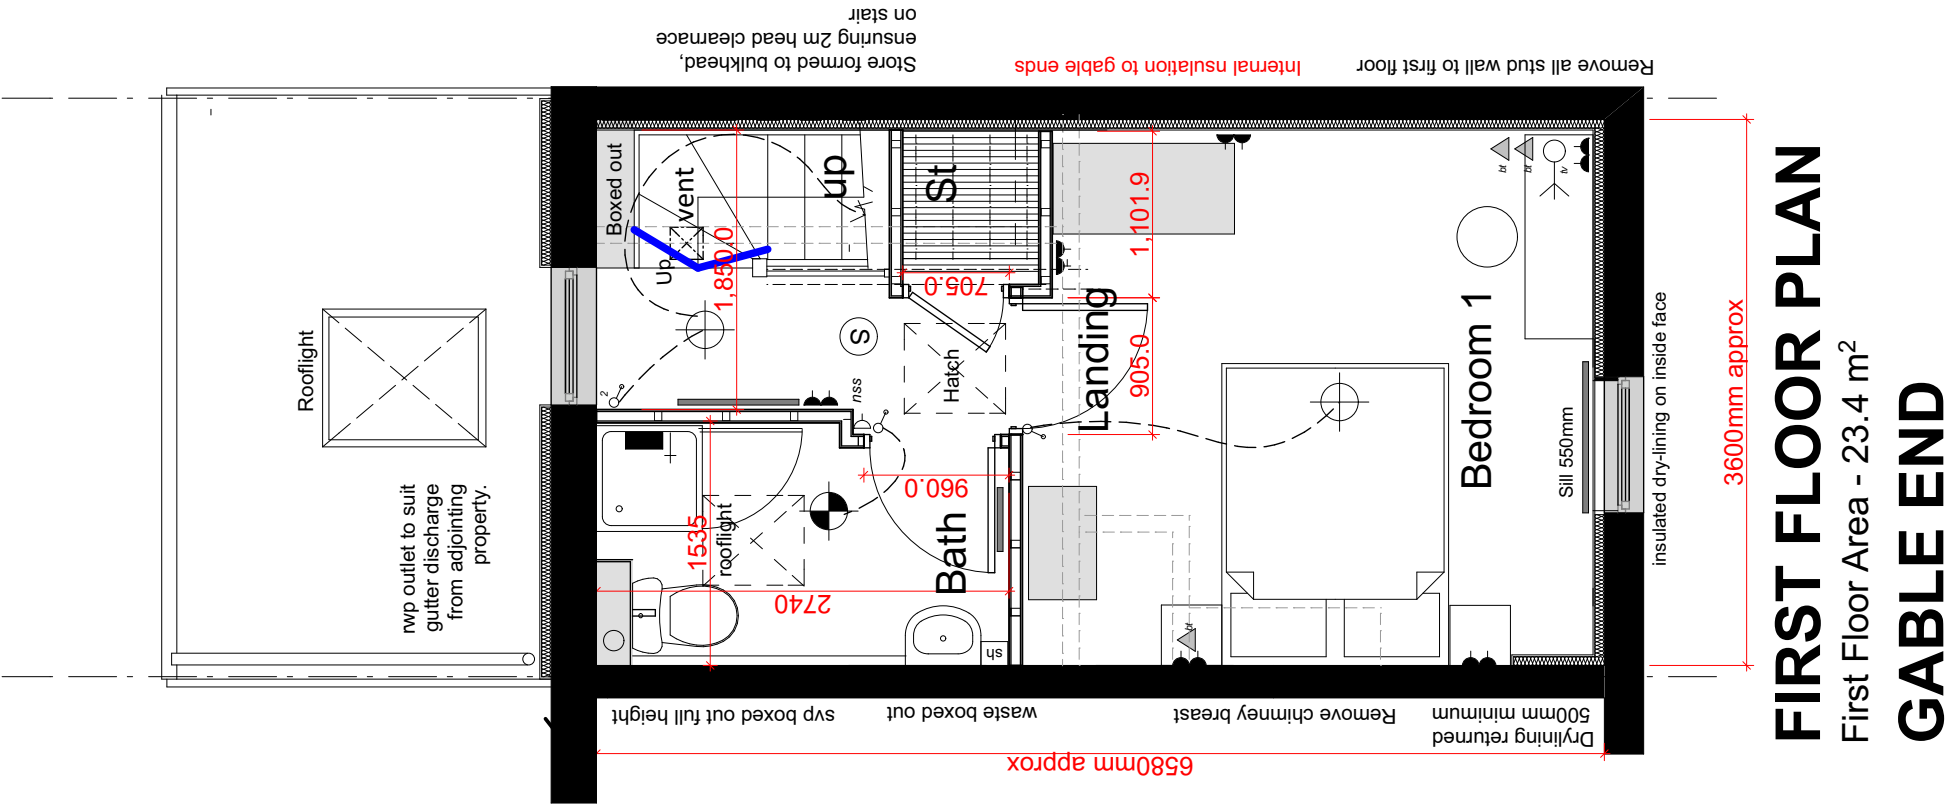

STANDARD GABLE 1B/2P House (with single storey extension)

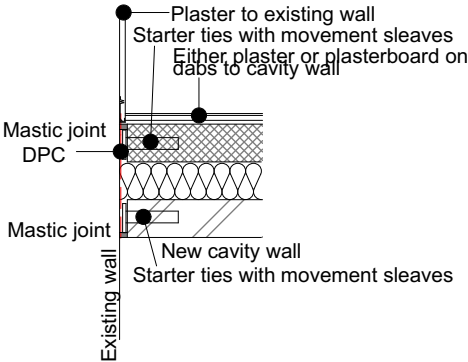

Halsall Lloyd Partnership

ARCHITECTS & DESIGNERS

Liverpool 0151 7088944 Nottingham 0115 9897969 Newcastle 0191 4950055 Preston 01772 719996

Client

Your Housing group

Project

Anfield Village Phase 3

Title

FLOOR PLANS (SINGLE STOREY EXTENSION STANDARD GABLE)

Status

PLANNING

Job No.

2500

Drwg No.

GF02G

Rev.

A

Scale

@A3 1:50

Dwn.

BMc

Chk.

DR

Date

10.07.15

This drawing is protected by the copyright of the Halsall Lloyd Partnership Architects & Designers

Revision

A (18.09.15)Juncon with extensions amended (BMc)

www.hlpdesign.com