



Refer to property specific block plan for actual boundary conditions and further requirements

Note : Do not scale off this drawing. Do not rely on this drawing for purposes other than that stated 'Status'.
Read this drawing with all project related Architects drawn and specified information including design risk assessments.
Constructors must be familiar with the client's building asbestos register ahead of facilitating work contained on this drawing.

(STANDARD)

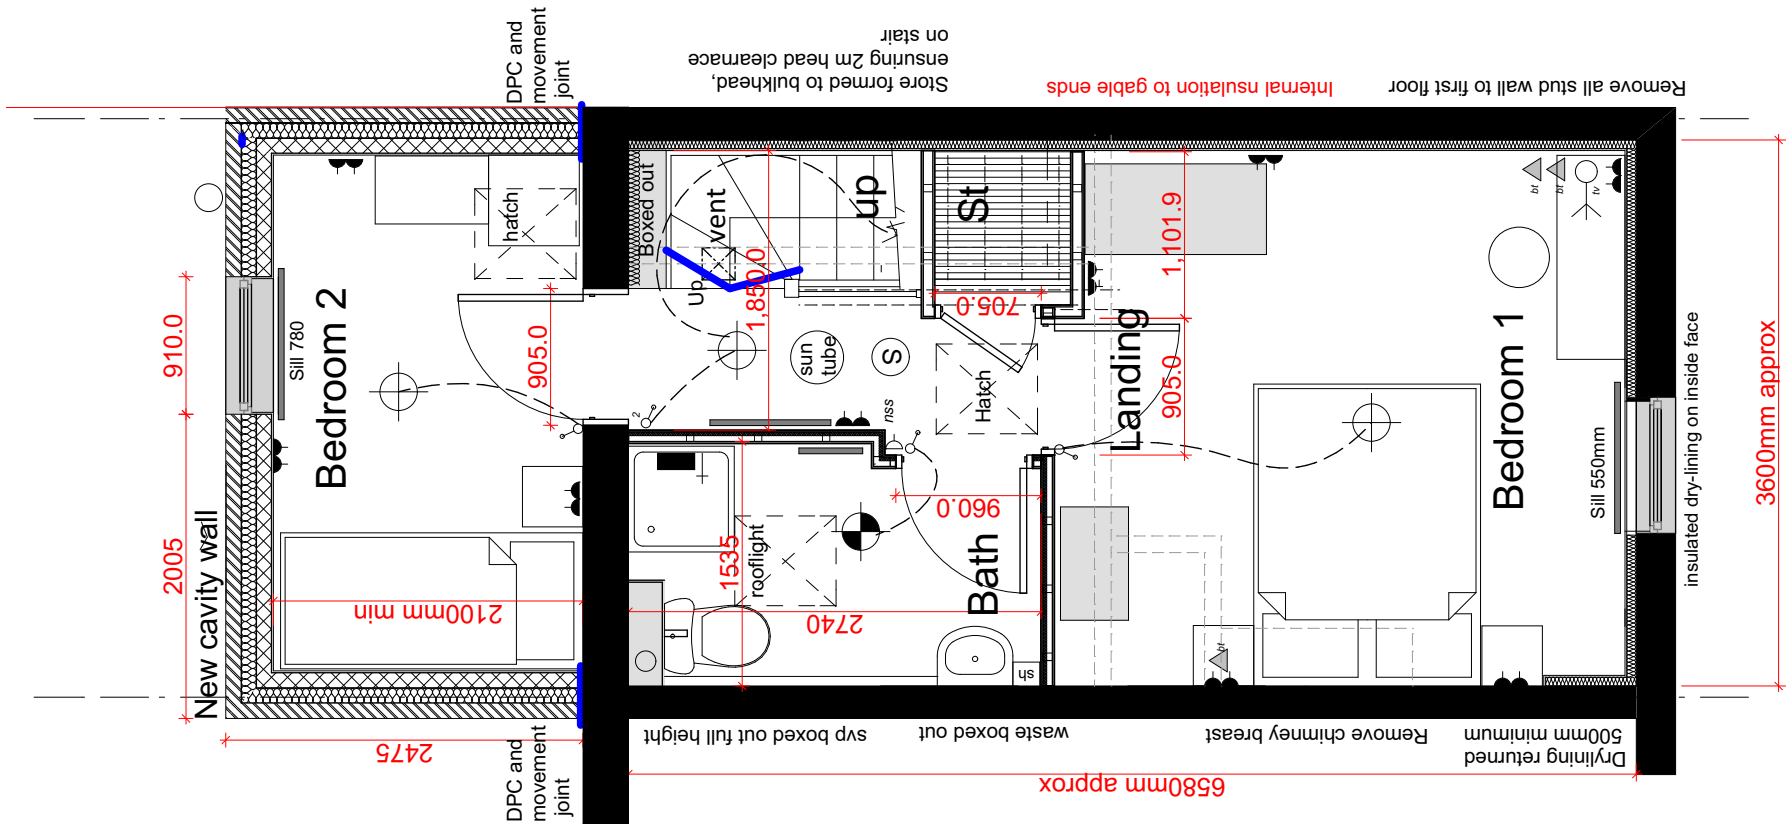


FIRST FLOOR PLAN
First Floor Area - 23.8 m²
GABLE END

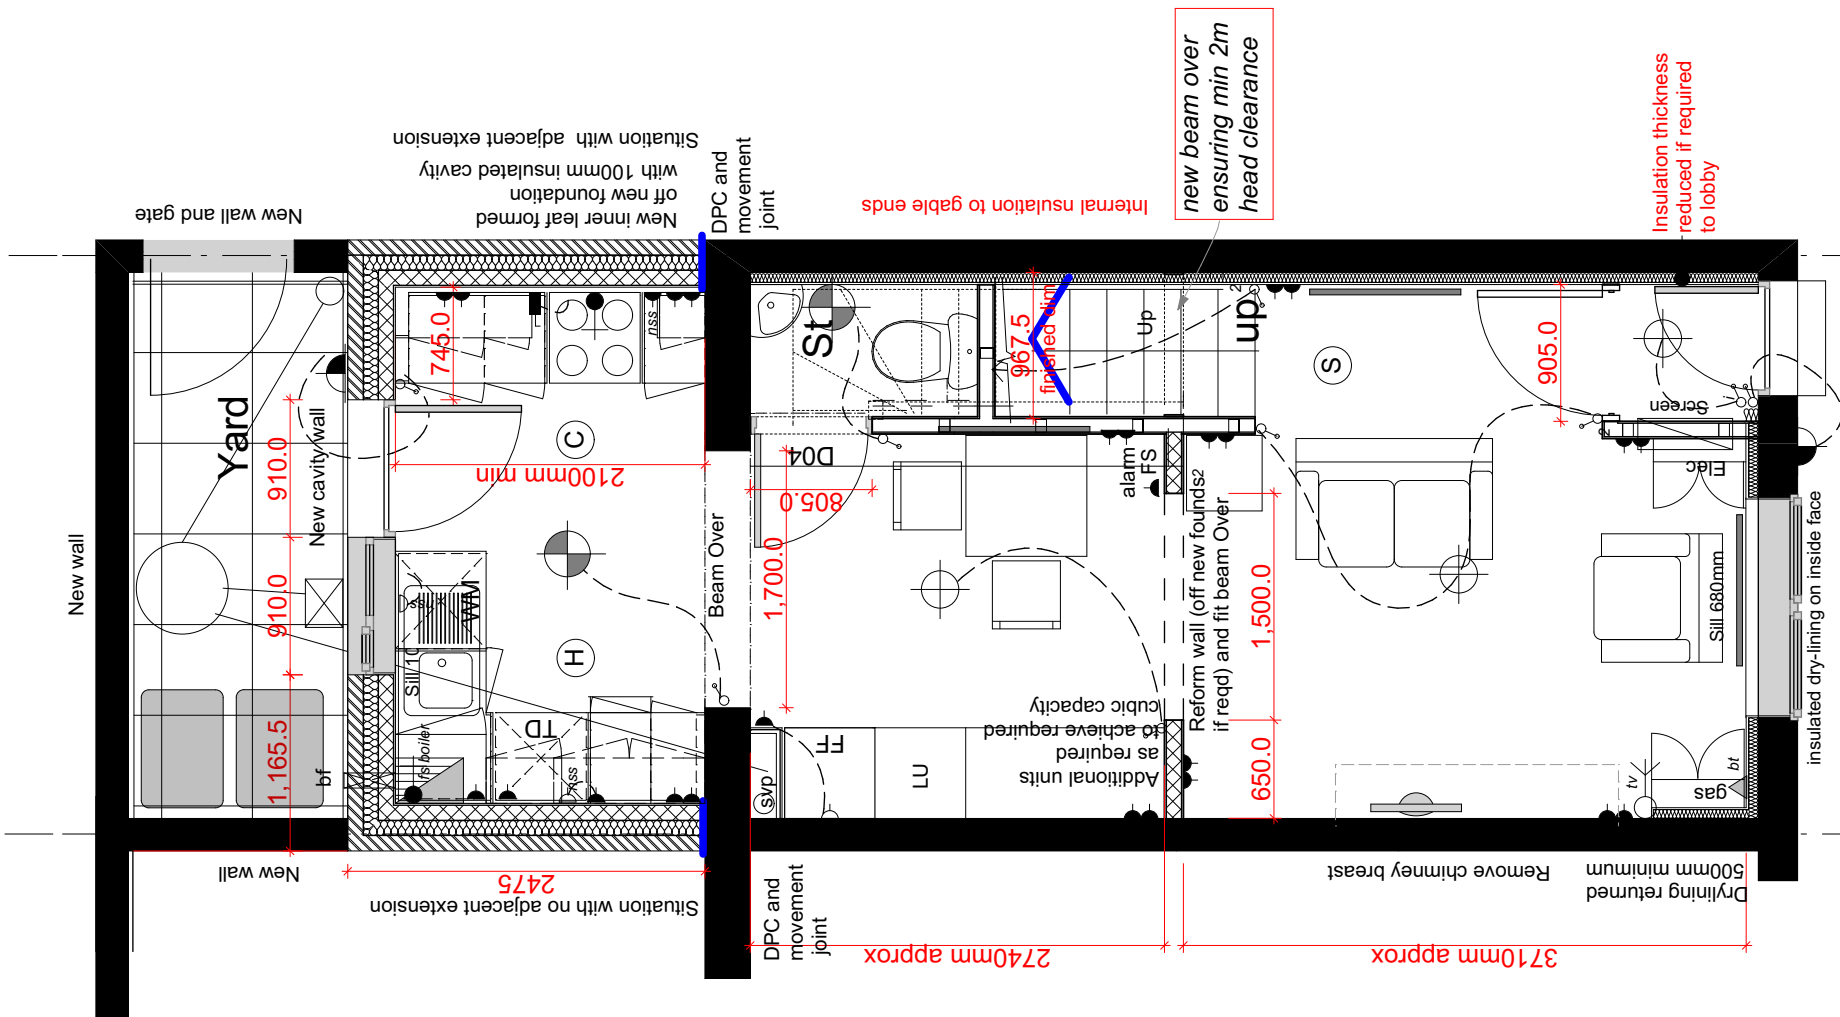

GROUND FLOOR PLAN
Ground Floor Area - 31.8 m²

GABLE END 2B/3P House
(with two storey extension)

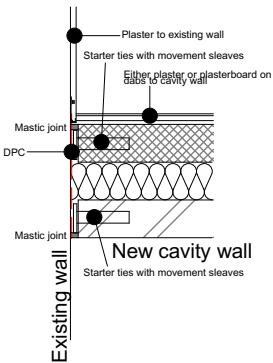

Halsall Lloyd Partnership
ARCHITECTS & DESIGNERS

Liverpool 0151 7088944 Nottingham 0115 9897969 Newcastle 0191 4950055 Preston 01772 719996

Revision

Client Your Housing group		Title FLOOR PLANS GABLE (TWO STOREY EXTENSION) STANDARD	
Project Anfield Village Phase 3		Status PLANNING	Dwn. Chk. BMc DR
Job No. 2500	Drwg No. GF03G	Rev. /	Scale @A3 1:50
This drawing is protected by the copyright of the Halsall Lloyd Partnership Architects & Designers		Date 10.07.15	



www.hlpdesign.com