
Garston Way / Speke Road A561

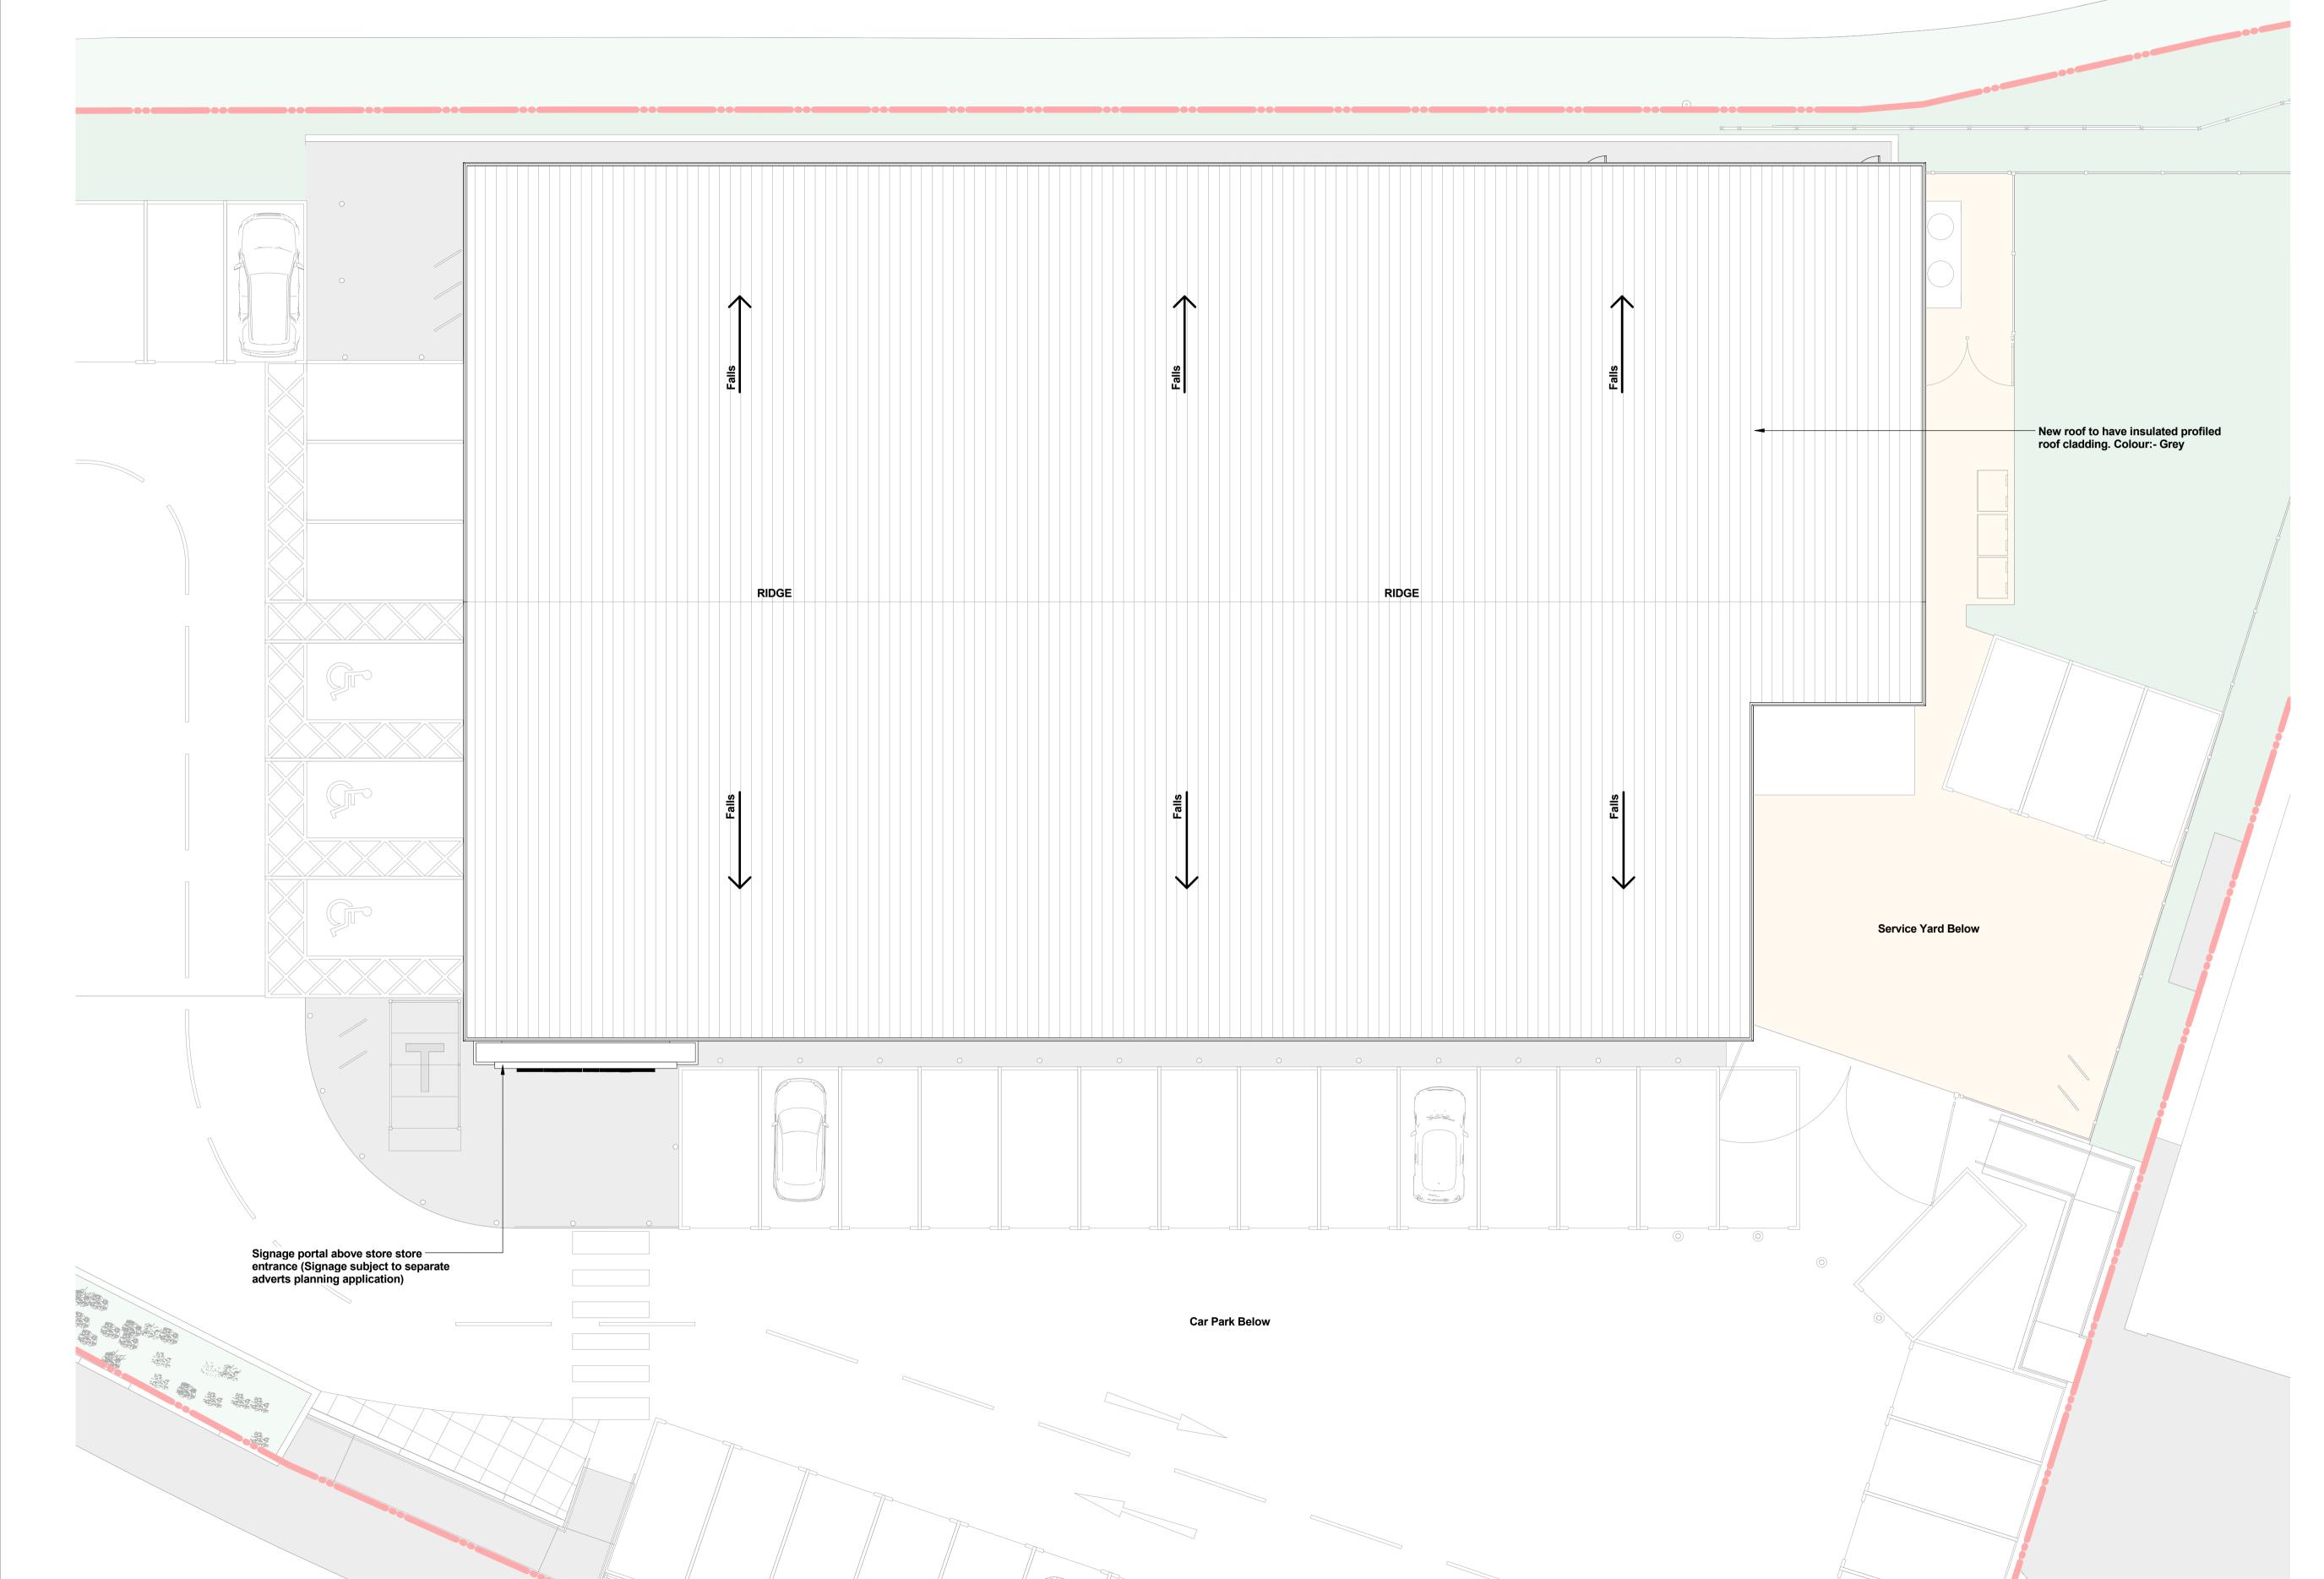

THIS DRAWING IS NOT TO BE USED FOR CONSTRUCTION PURPOSES.

DO NOT DIMENSION FROM THIS DRAWING.


PROPOSED LEVELS SUBJECT TO DESIGN DEVELOPMENT.

DRAINAGE STRATEGY & RAIN WATER PIPES SUBJECT TO DESIGN DEVELOPMENT.

THIS DRAWING CONSISTS OF THE FOLLOWING THIRD PARTY INFORMATION & DRAWINGS;-

Ordnance Survey, (c) Crown Copyright 2015. All rights reserved. Licence number 10006297

Topographical Survey by Premier Design Surveys, drawing: 2972-1, dated 07/09/2015. Received via email: 09/09/15.

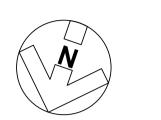

1:100

DATE: 19/10/2015 Annotations updated. REVISION: * BY: DJW CHECKED: LARB DATE: 01/10/2015

INFORMATION

Planning issue.



Garston, Speke Road, Liverpool

Proposed Roof Plan

1:100@ A1 Oct 2015

Hadfield Cawkwell Davidson

Broomgrove Lodge, 13 Broomgrove Rd, Sheffield, S10 2LZ T 0114 266 8181 www.hcd.co.uk Architecture | Engineering | Interior Design | Masterplanning | Urban Design

2015-101 C:\temp\15101-HCD-A0-ZZ-M3-A-20-001_Building_WS15_ajburgess.rvt

A-PL-105 | A