
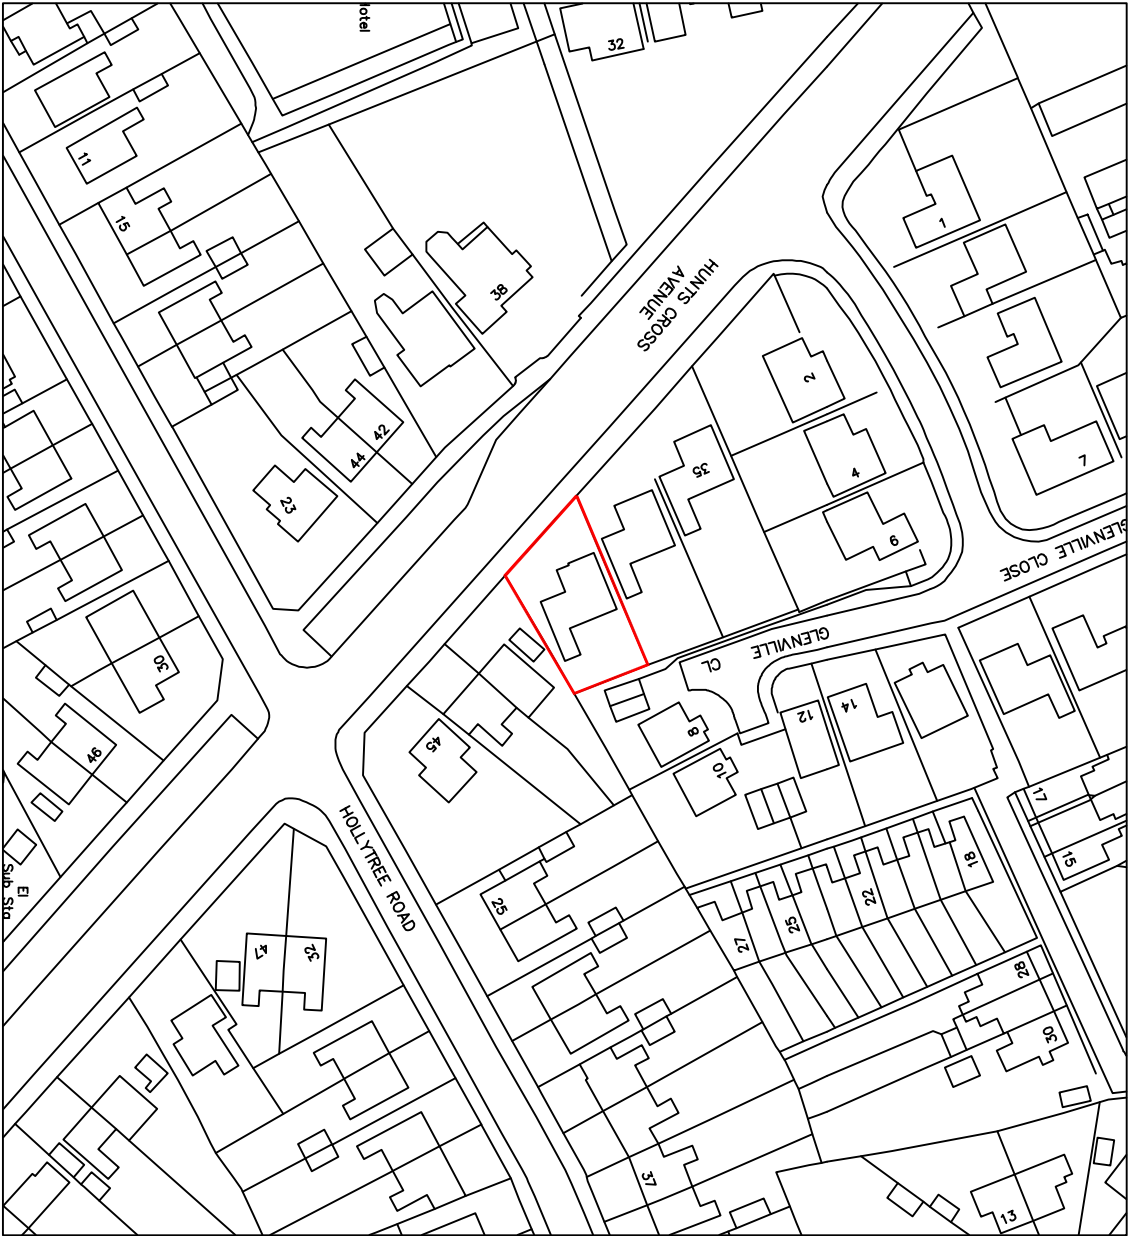


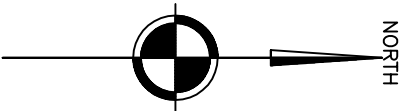

Location Plan

Scale 1:1250

REV	DATE	DESCRIPTION	DRAWN	CHECK
*	*	*	*	*

PROJECT
**Proposed Extension and Alterations
to 39 Hunts Cross Ave, Woolton
Liverpool**

DRAWING TITLE
Location Plan

DRAWN	CHECKED	DRAWING NO.	REV.
*	*		
SCALE	HCA/LP		
DATE	-		
05.01.16			