


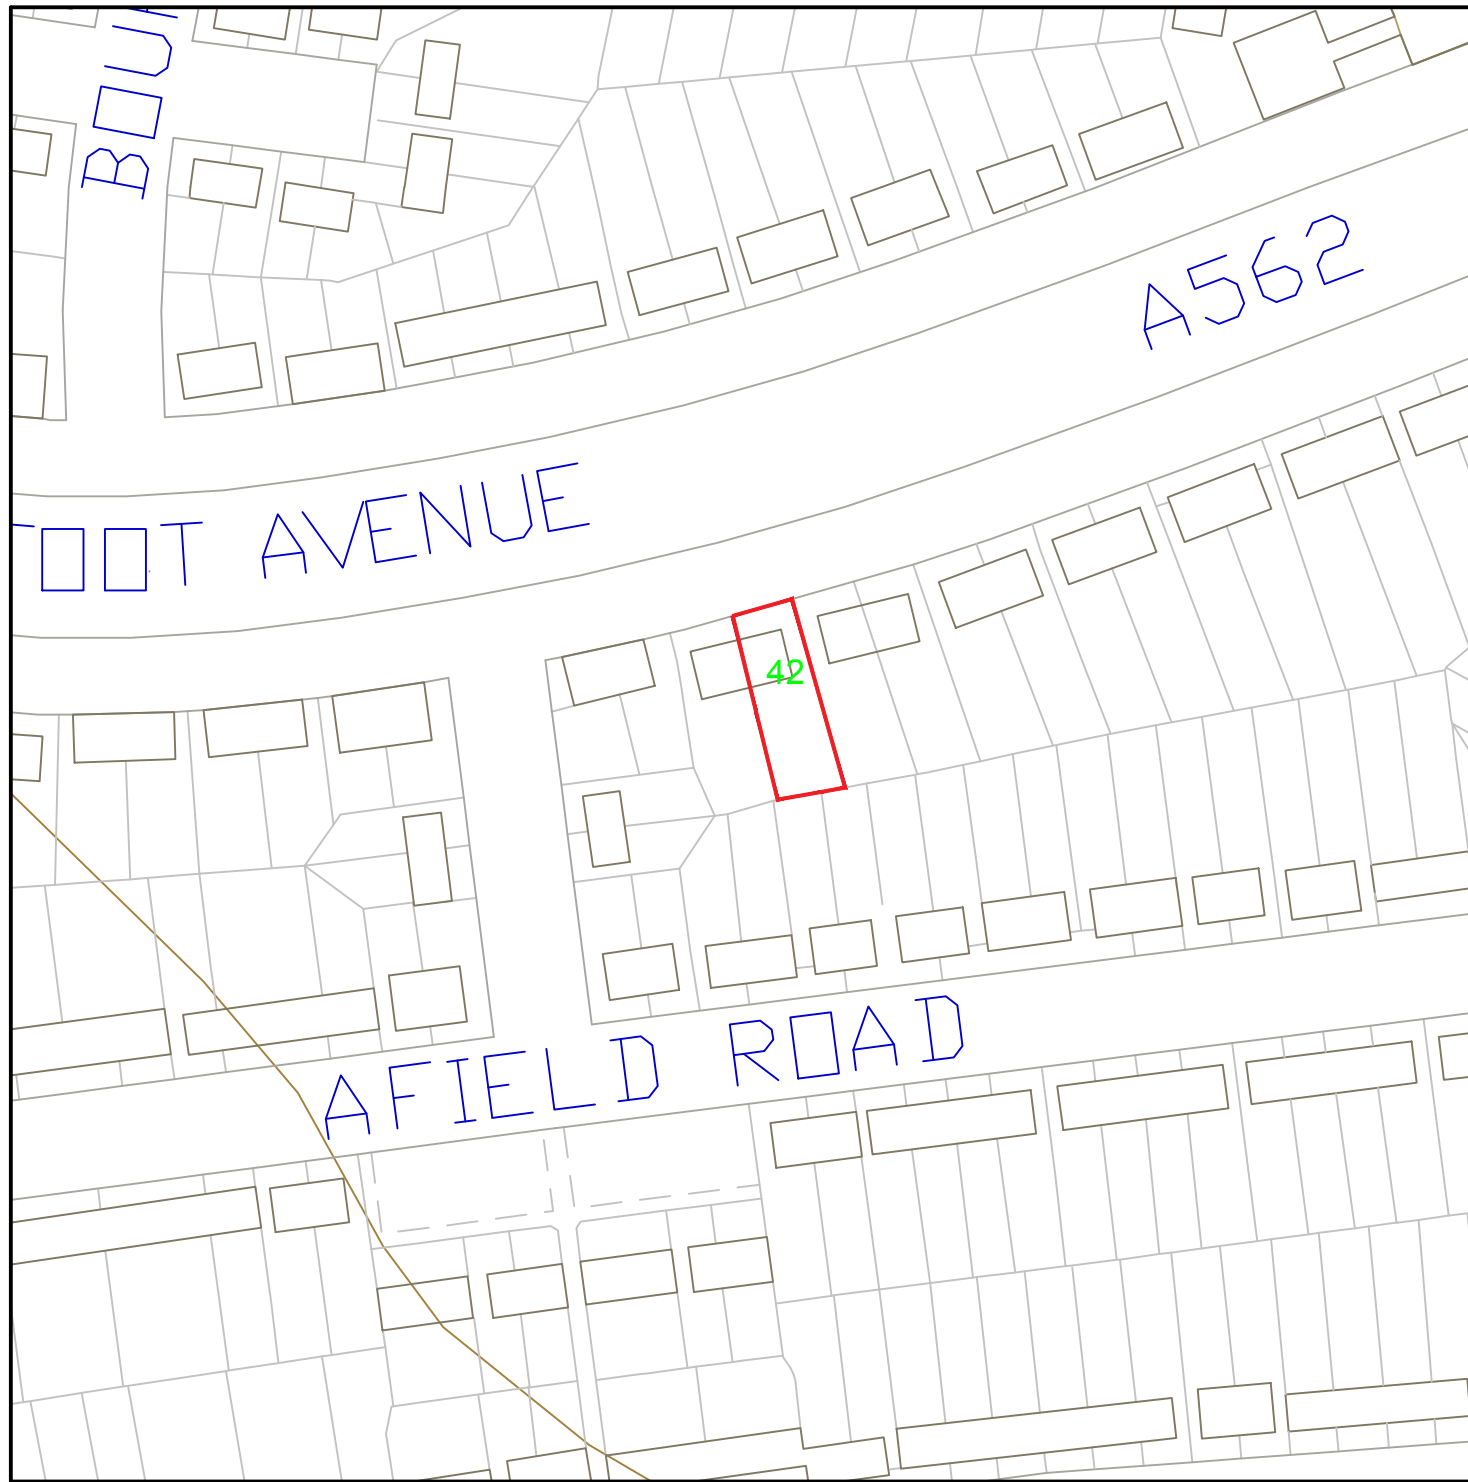

NOTE
All errors, omissions, discrepancies should be reported to the originator immediately.
All dimensions to be checked before site fabrication by the contractor, his sub-contractor or supplier.
Do not scale plans - use figure or grid dimensions where given.
Any deviation from the drawing to be reported to the originator immediately.

Drawing issue status:
PRELIMINARY ☐ CLIENT APPROVAL ☐ PLANNING ☒
BUILDING REGS ☐ TENDER ☐ CONSTRUCTION ☐ AS-BUILT ☐



REV	DATE	DESCRIPTION
NS DESIGN AND SURVEYING 20 Kenford Drive Winstanley Wigan Greater Manchester Tel: 01942 747002 Mob: 07446 238521 Email: neil.sharp1@sky.com		
PROJECT Extension and refurbishment of 42 Hill Foot Avenue, Liverpool		CLIENT Mr Xin Kang Wang 42 Hillfoot Avenue L25 0PF
SUBJECT ABC...	SHEET SIZE A4	DATE 10-12-15
SCALE 1:1250		
PROJECT NR -	DRAWING NR HF-03	REV - DRAWN NS CHECKED ABC...