



Note

This Drawing is an instrument of service and shall remain the property of Mouchel. It may not be reproduced or copied in any form. It shall not be used for the construction, enlargement or alteration of a building or area other than that specifically authorised by the drawings. It shall be the said project without the authorisation of the issuing office.

Contractors shall verify and be responsible for all dimensions and conditions and shall report any discrepancies to the issuing office before proceeding with any work. Drawings shall not be scaled.

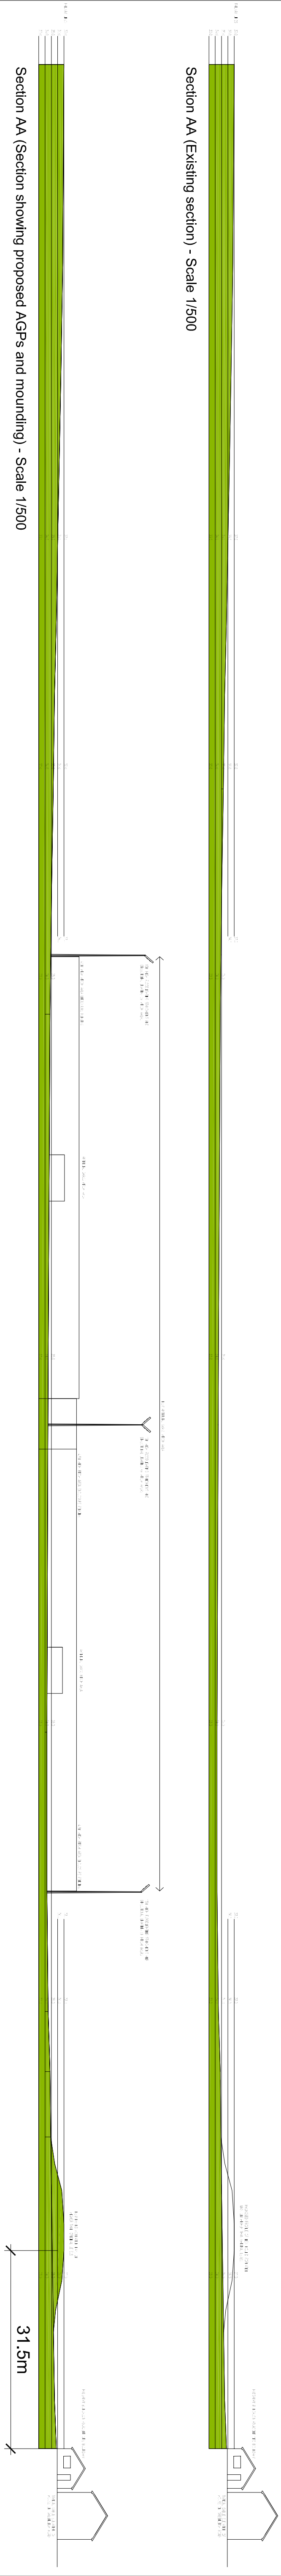

Section AA (Section showing proposed AGPs and mounding) - Scale 1/500

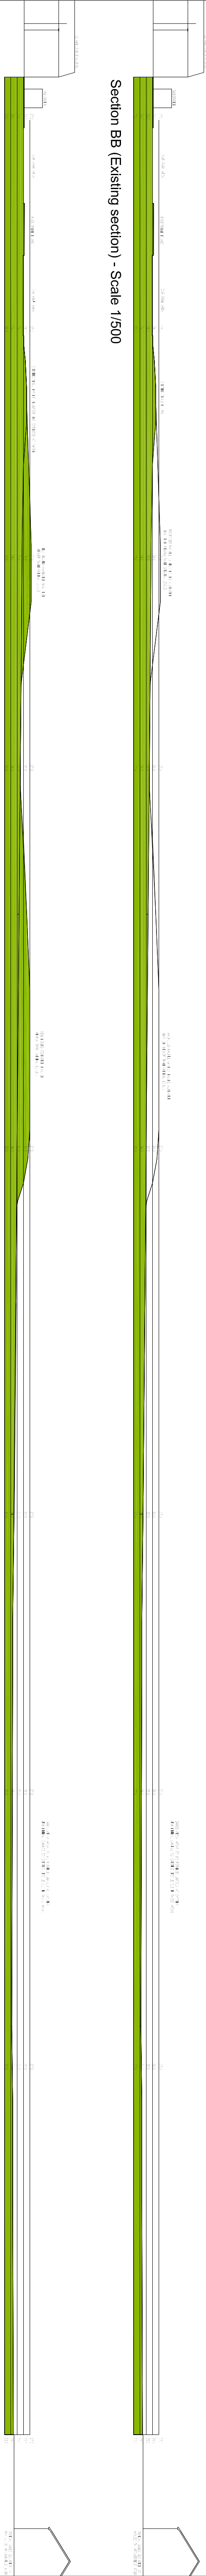

Section BB (Existing section) - Scale 1/500

Section BB (Section showing proposed mounding) - Scale 1/500

[illegible]