

DO NOT SCALE FROM THIS DRAWING.
ALL DIMENSIONS MUST BE VERIFIED AT THE SITE BEFORE SETTING OUT,
COMMENCING WORK OR MAKING ANY SHOP DRAWINGS.


KEY:

EXISTING OFF-SITE PROFILE


EXISTING ON-SITE PROFILE

PROPOSED ON-SITE PROFILE


SITE BOUNDARY

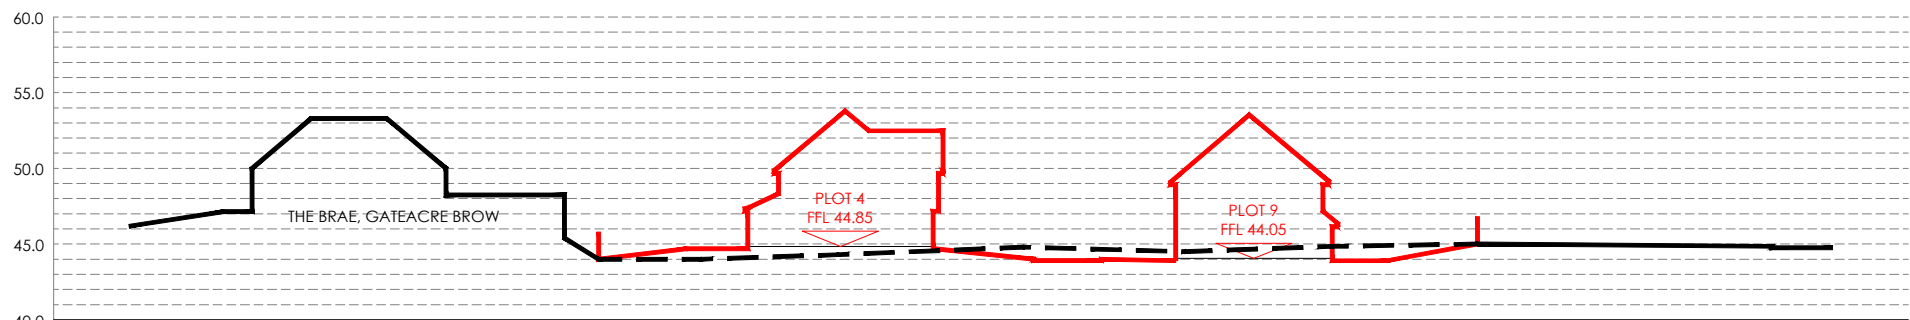


SECTION A-A

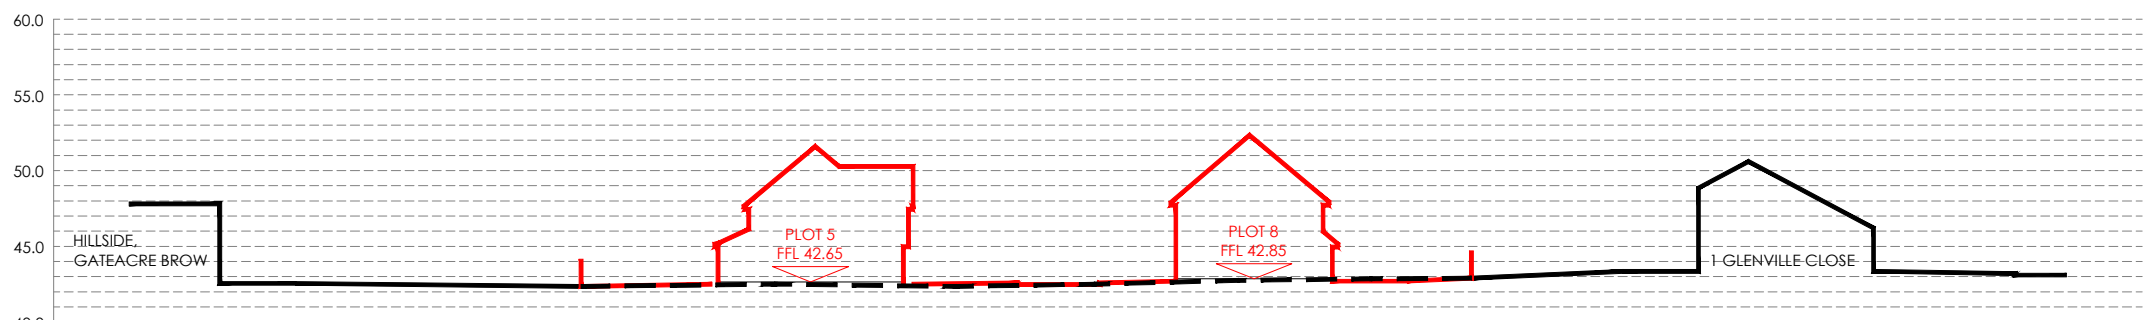


SECTION B-B

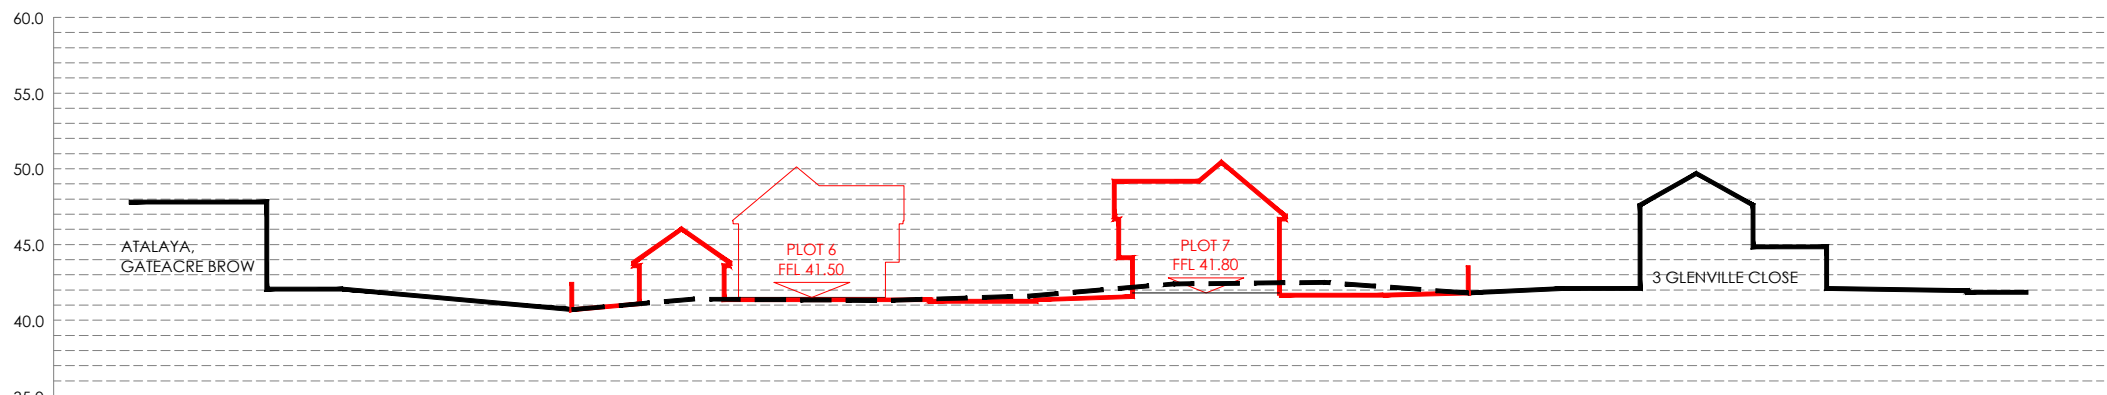


SECTION C-C

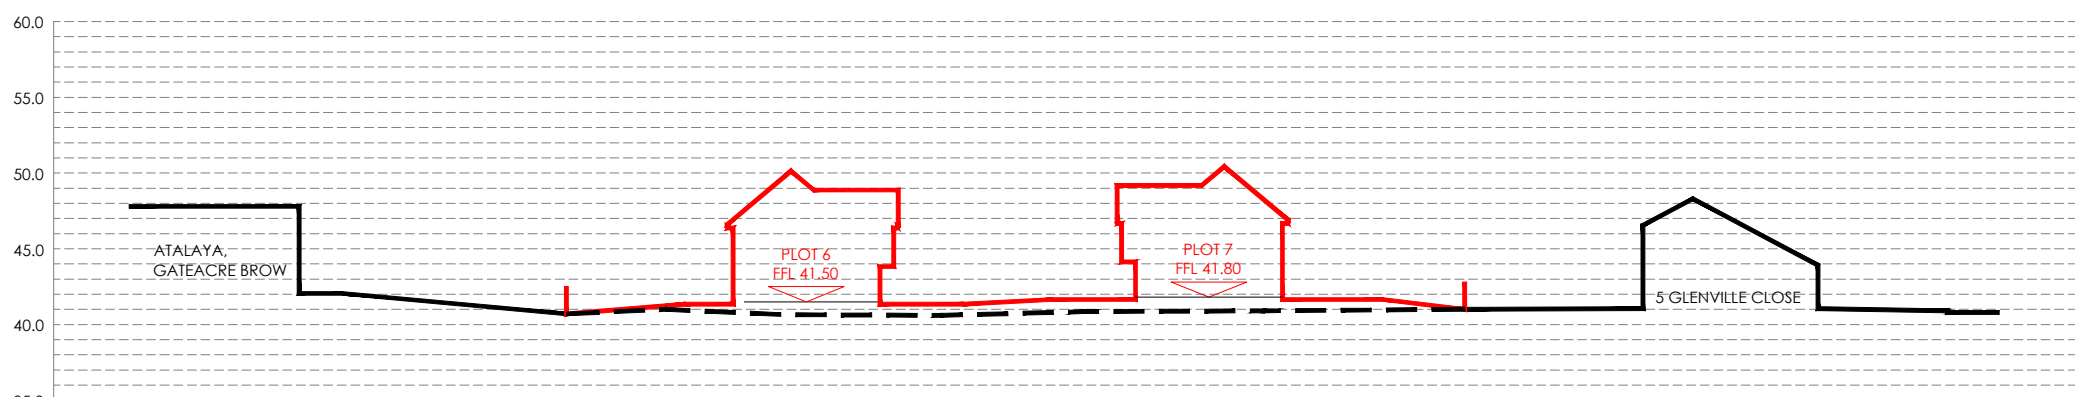


SECTION D-D

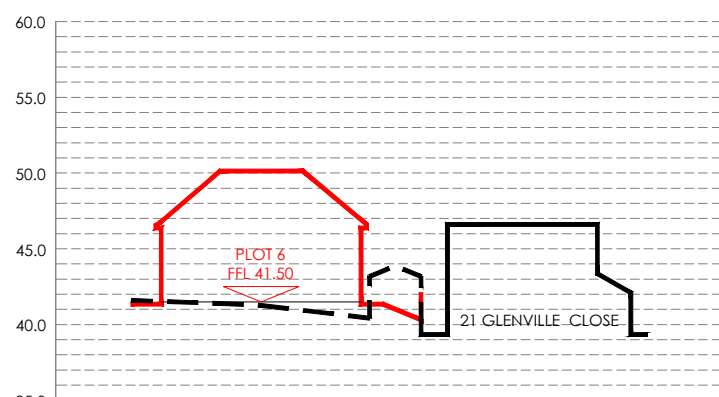

SECTION E-E

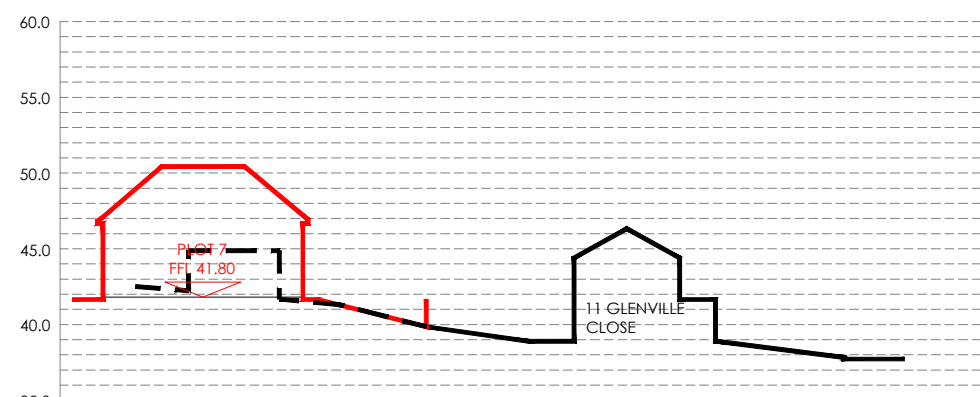

SECTION F-F

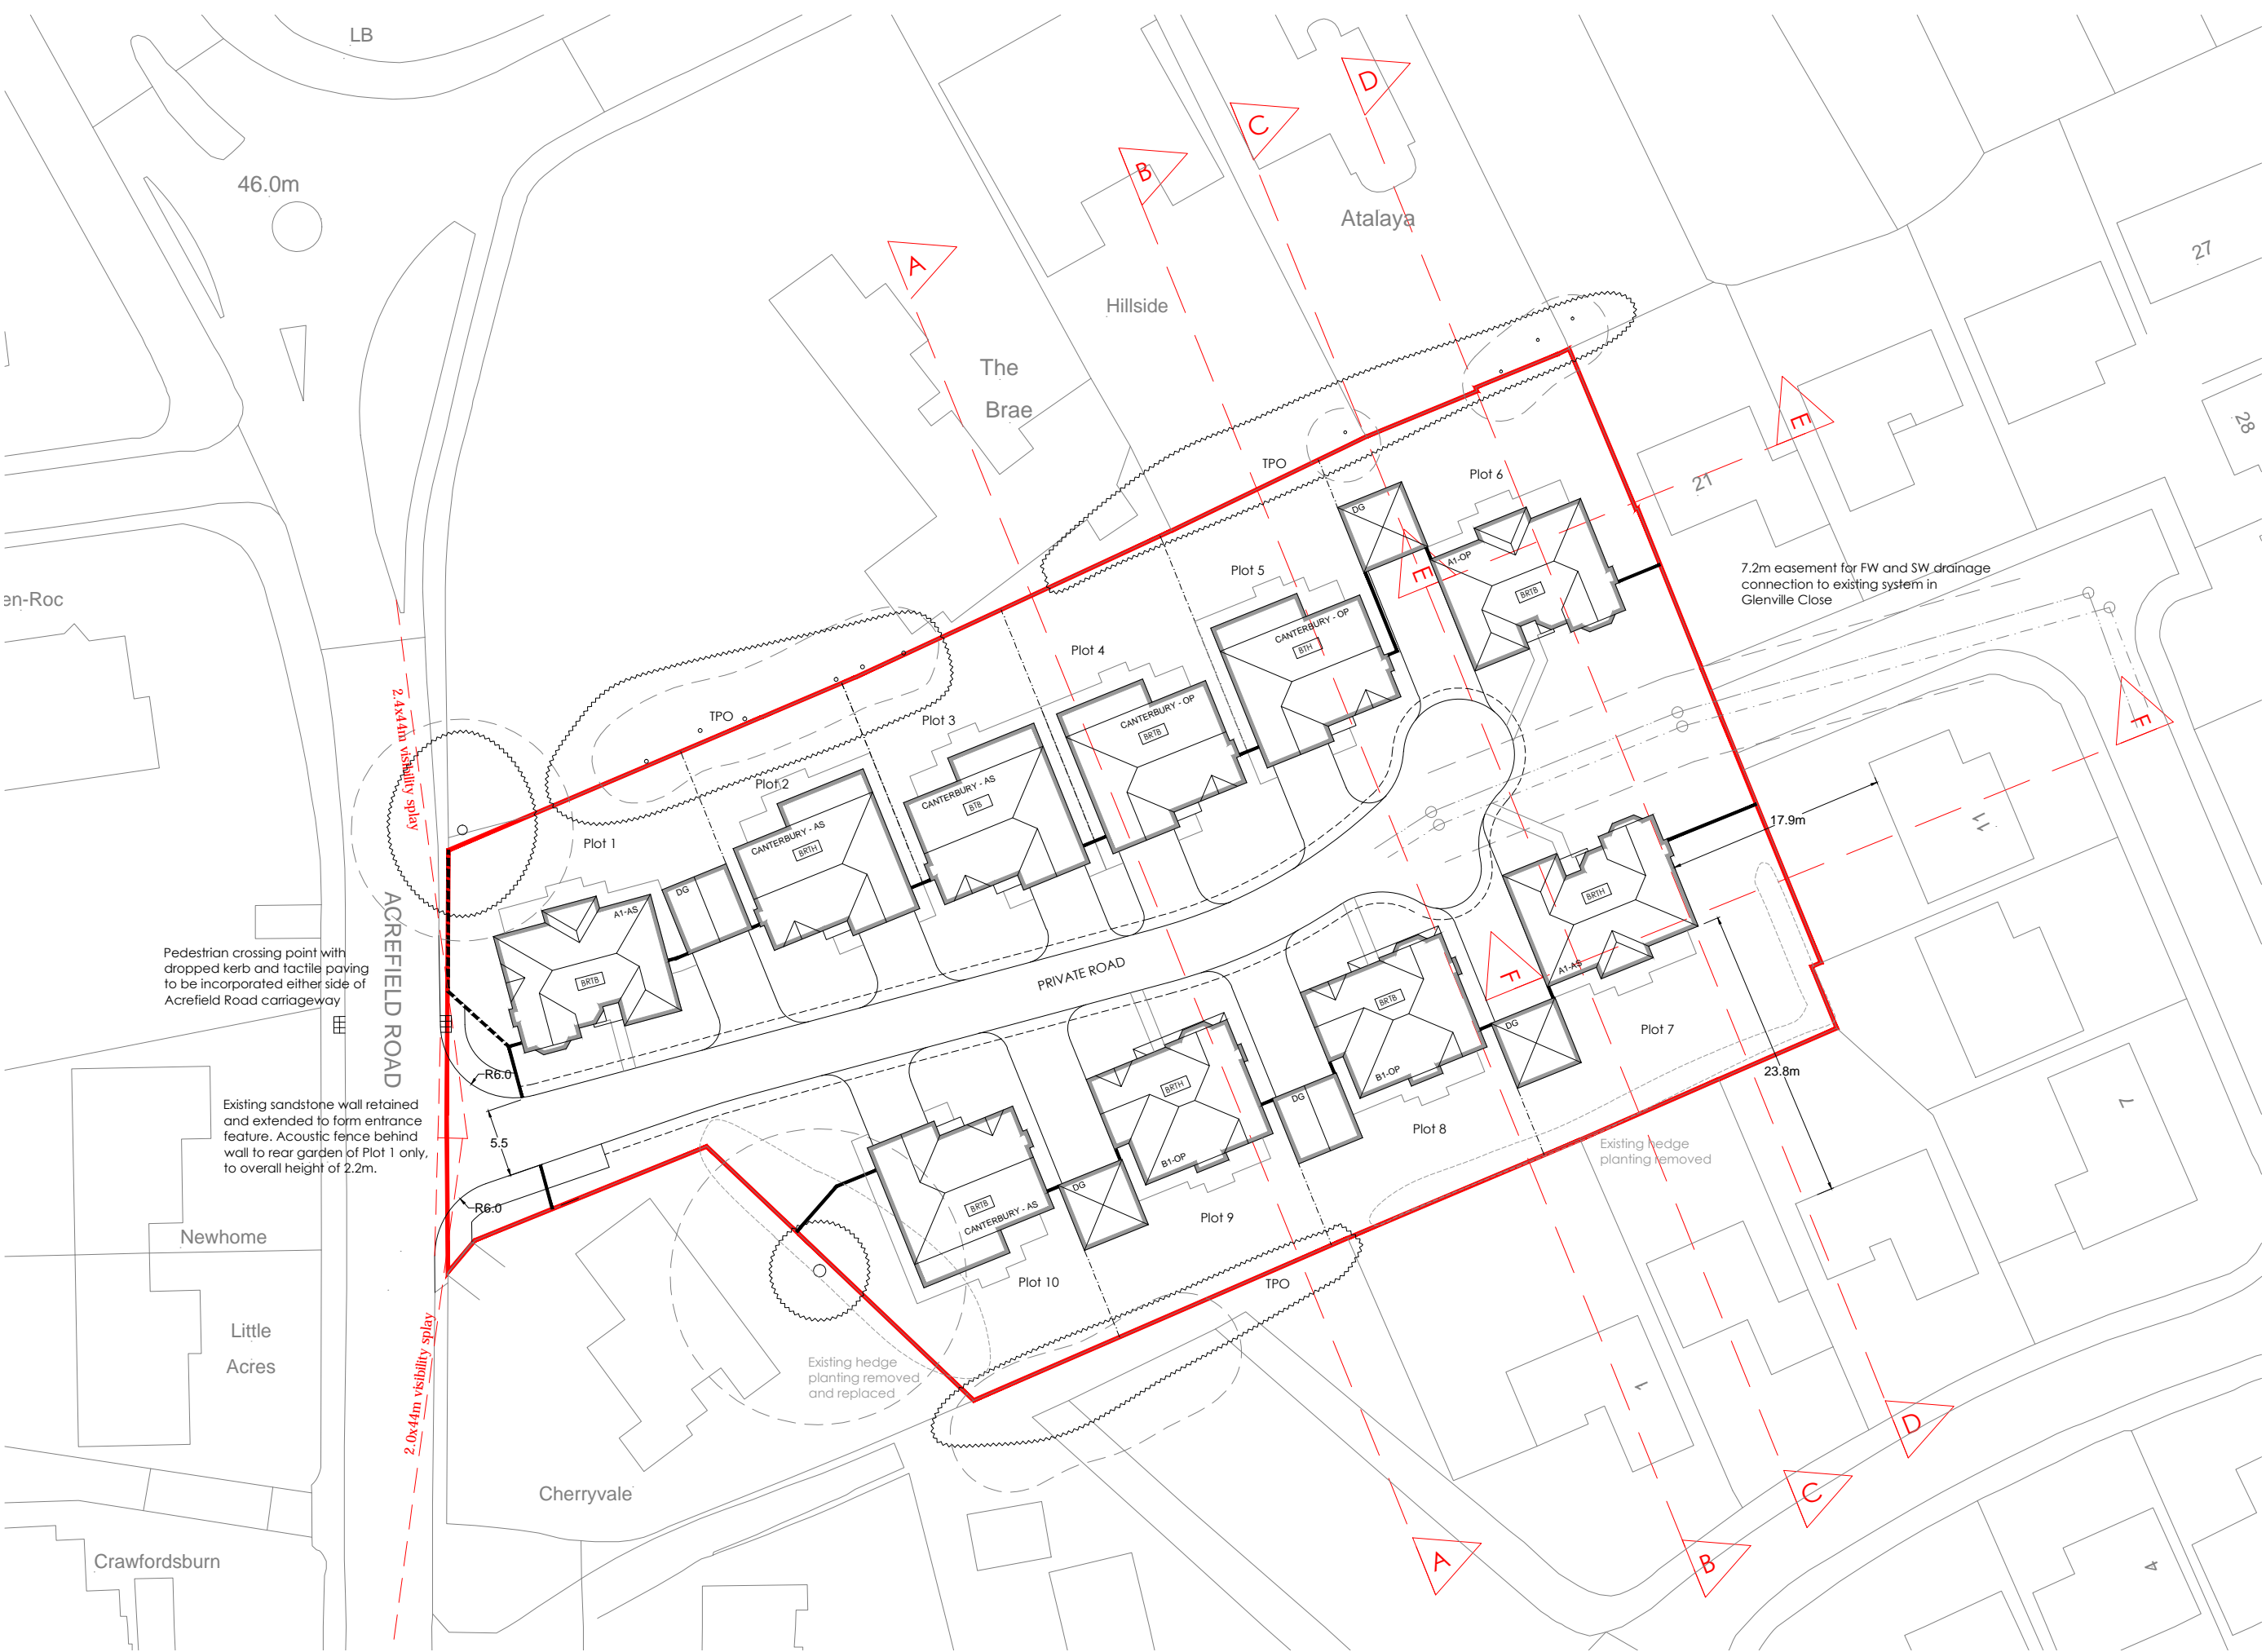

SITE LAYOUT

Rev:	Description:	Date:
A	Revised in accordance with Proposed Site Layout Rev I	13/05/15



**MACBRYDE
HOMES**

Macbryde Homes Limited,
Macbryde House, Unit 28,
St. Asaph Business Park,
Ffordd Richard Davies, St Asaph,
Denbighshire. LL17 0LJ.
Tel. 01745 536677
Fax. 01745 536688

Site: **Acrefield Road, Woolton.**

Title: **Proposed Indicative Sections.**

Scale: **1:500@A1** Date: **10.03.15**

Ref: **ARW_IS.01** Rev: **A**