
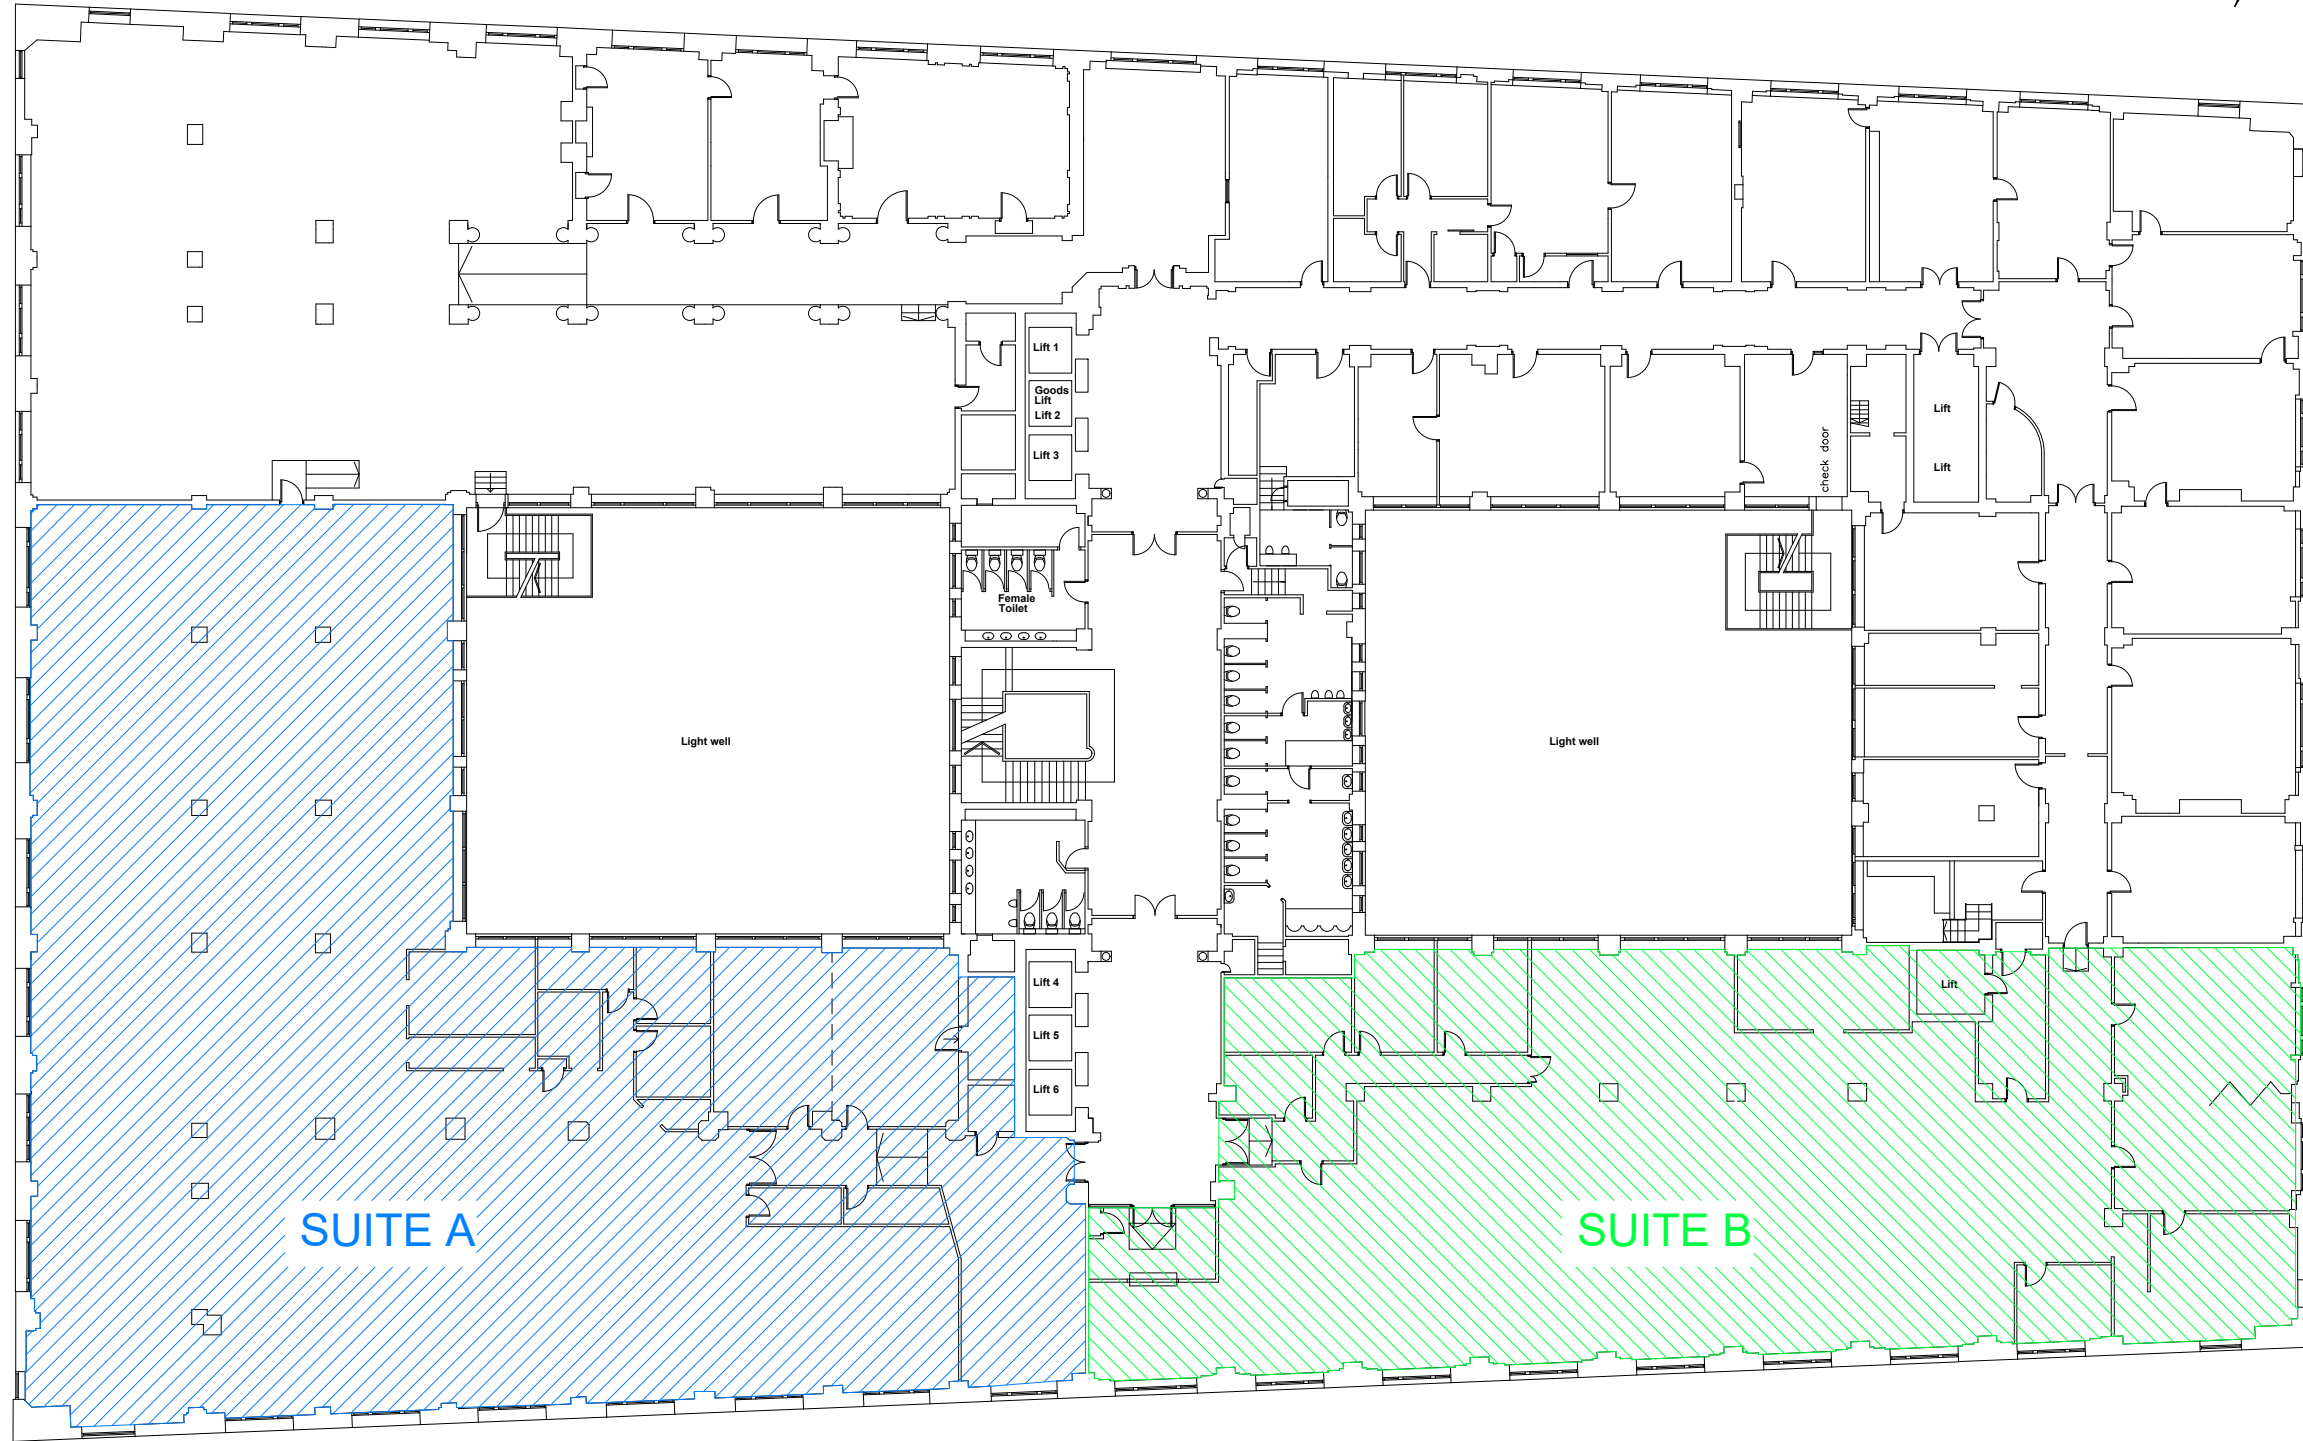


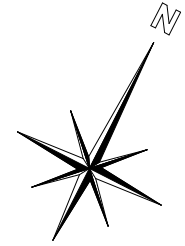

EXISTING SECOND FLOOR GA	
CONTROL OFFICE	
12.04.16 1:100	
A0	
EXISTING	
NOTE: ADDED SUITE AREAS	
Claremont We shape spaces	
INTERSERVE	
CUNARD BUILDING WATER STREET LIVERPOOL L3 10X	
EXISTING SECOND FLOOR GENERAL ARRANGEMENT	
001 GA EX	A
12.04.16	JPW
12.04.16	1:100
DRAWING OFFICE	