
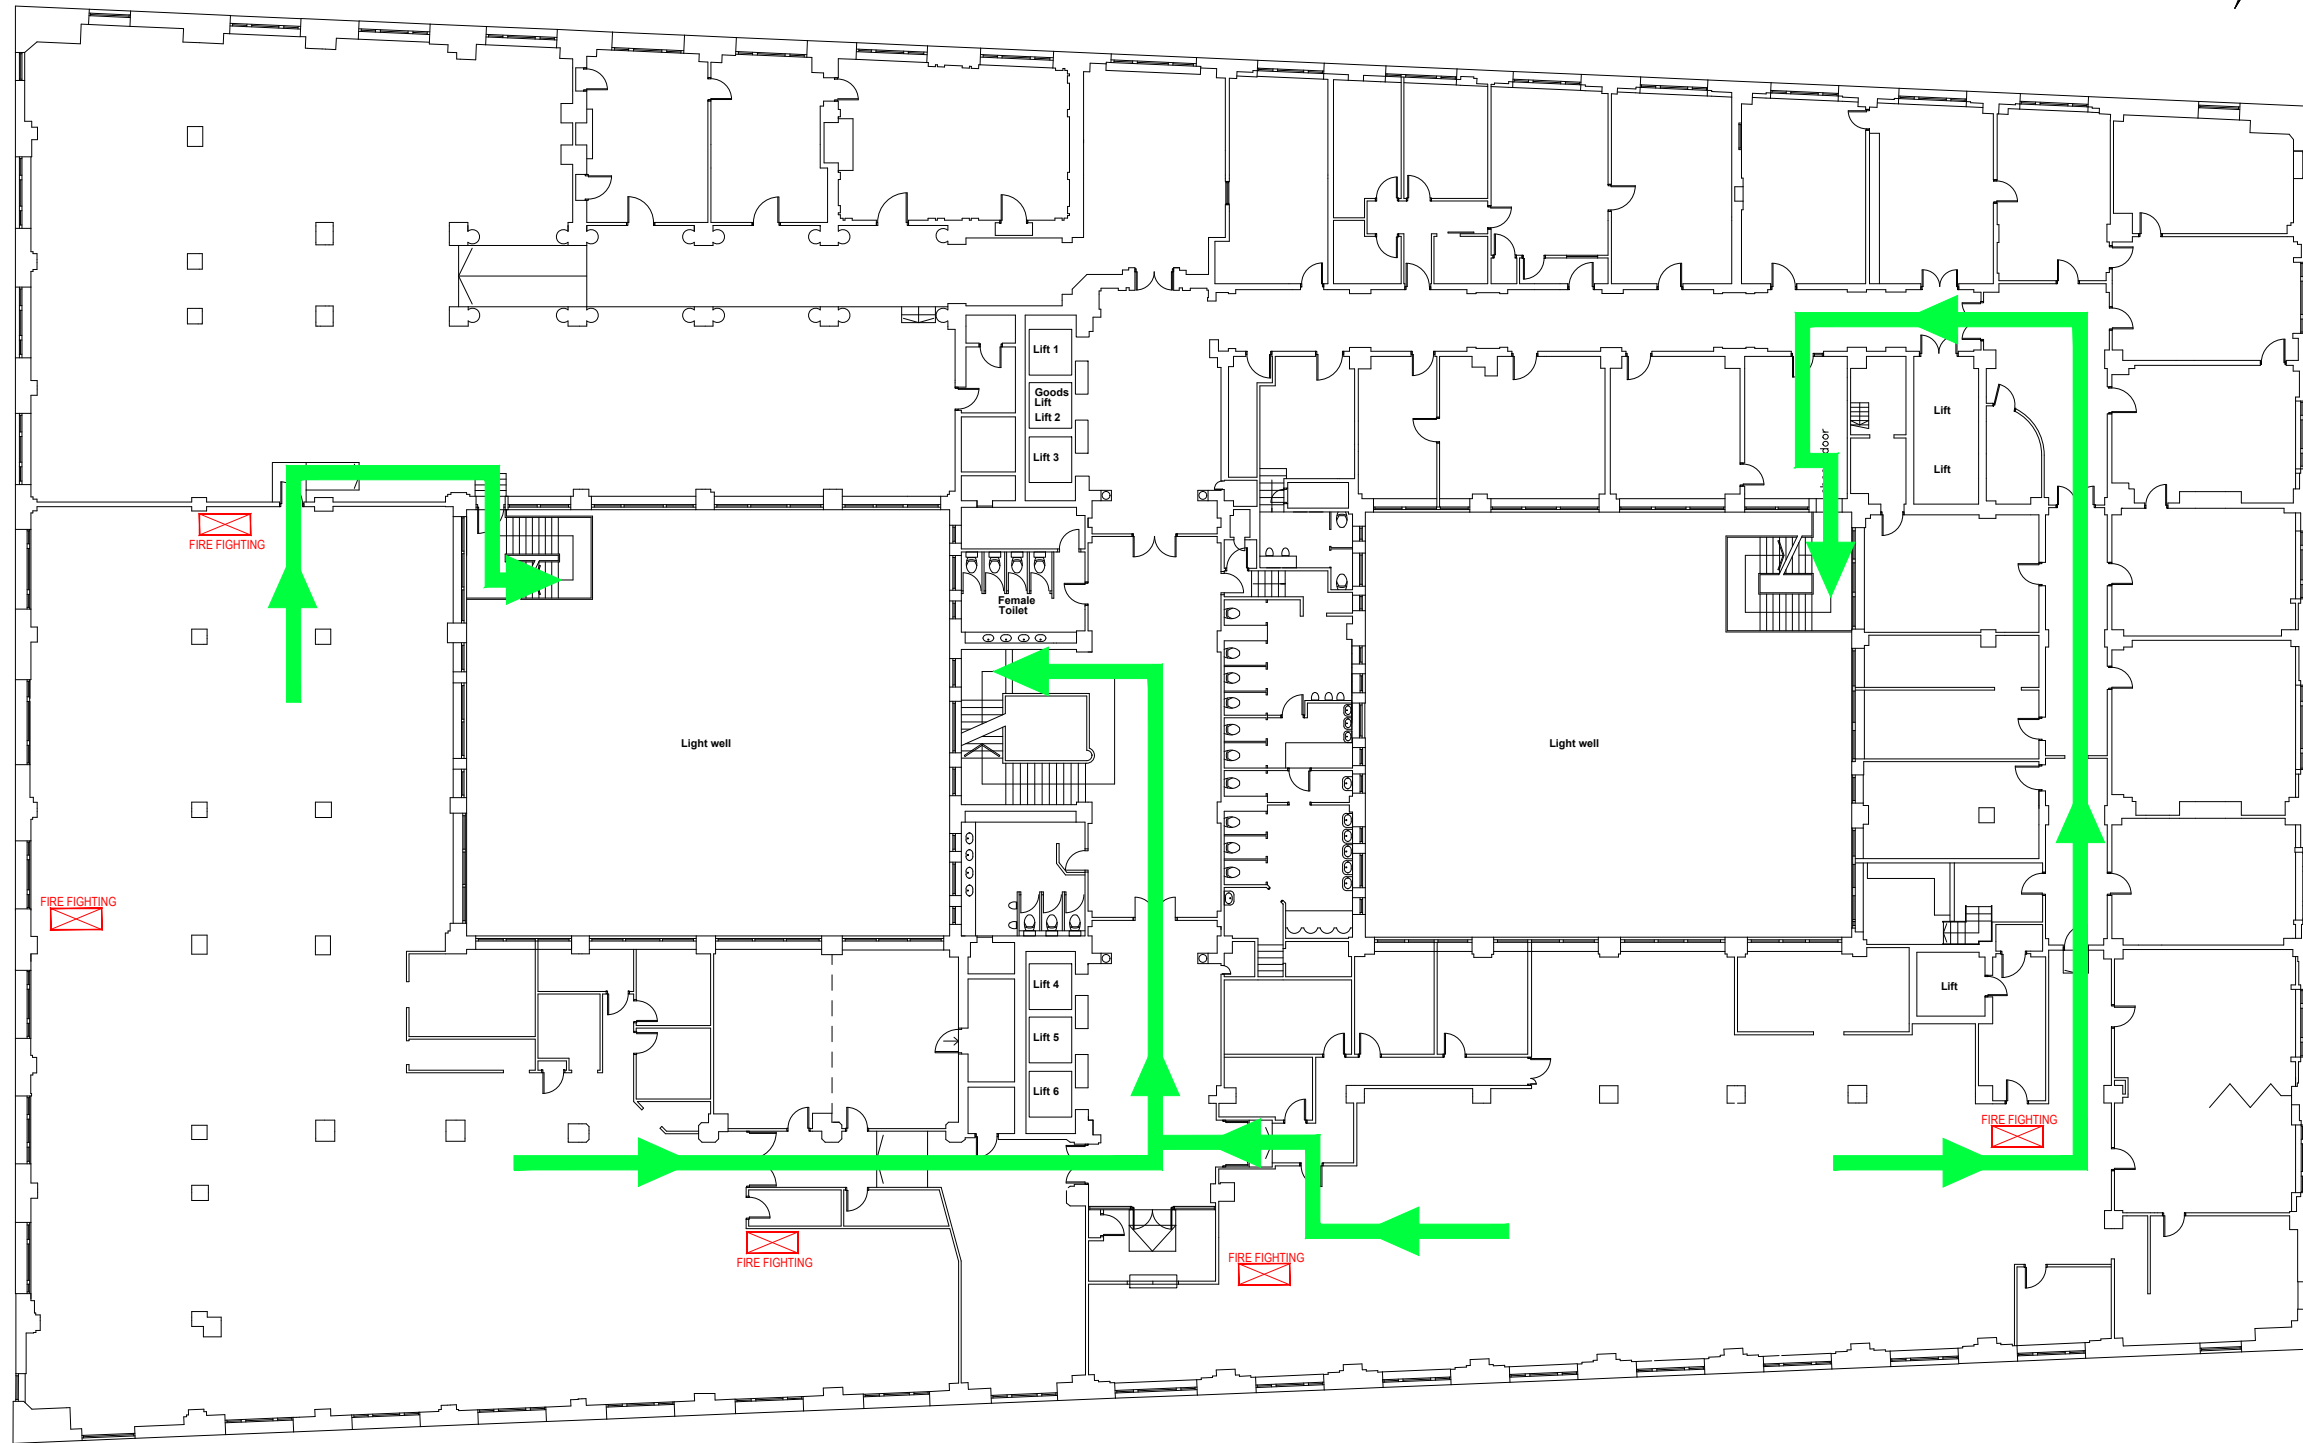


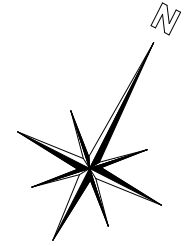

NOTES: FIRE ESCAPE ROUTES ADDED FROM PIER HEAD SIDE OFFICE OFFICE CORRIDOR	
Claremont We shape spaces	
INTERSERVE CUNARD BUILDING WATER STREET LIVERPOOL L3 10X	
SECOND FLOOR FIRE EVACUATION PLAN	
111.1 FEP	A
19.04.16	JPW
1:100	A0
INFORMATION	