
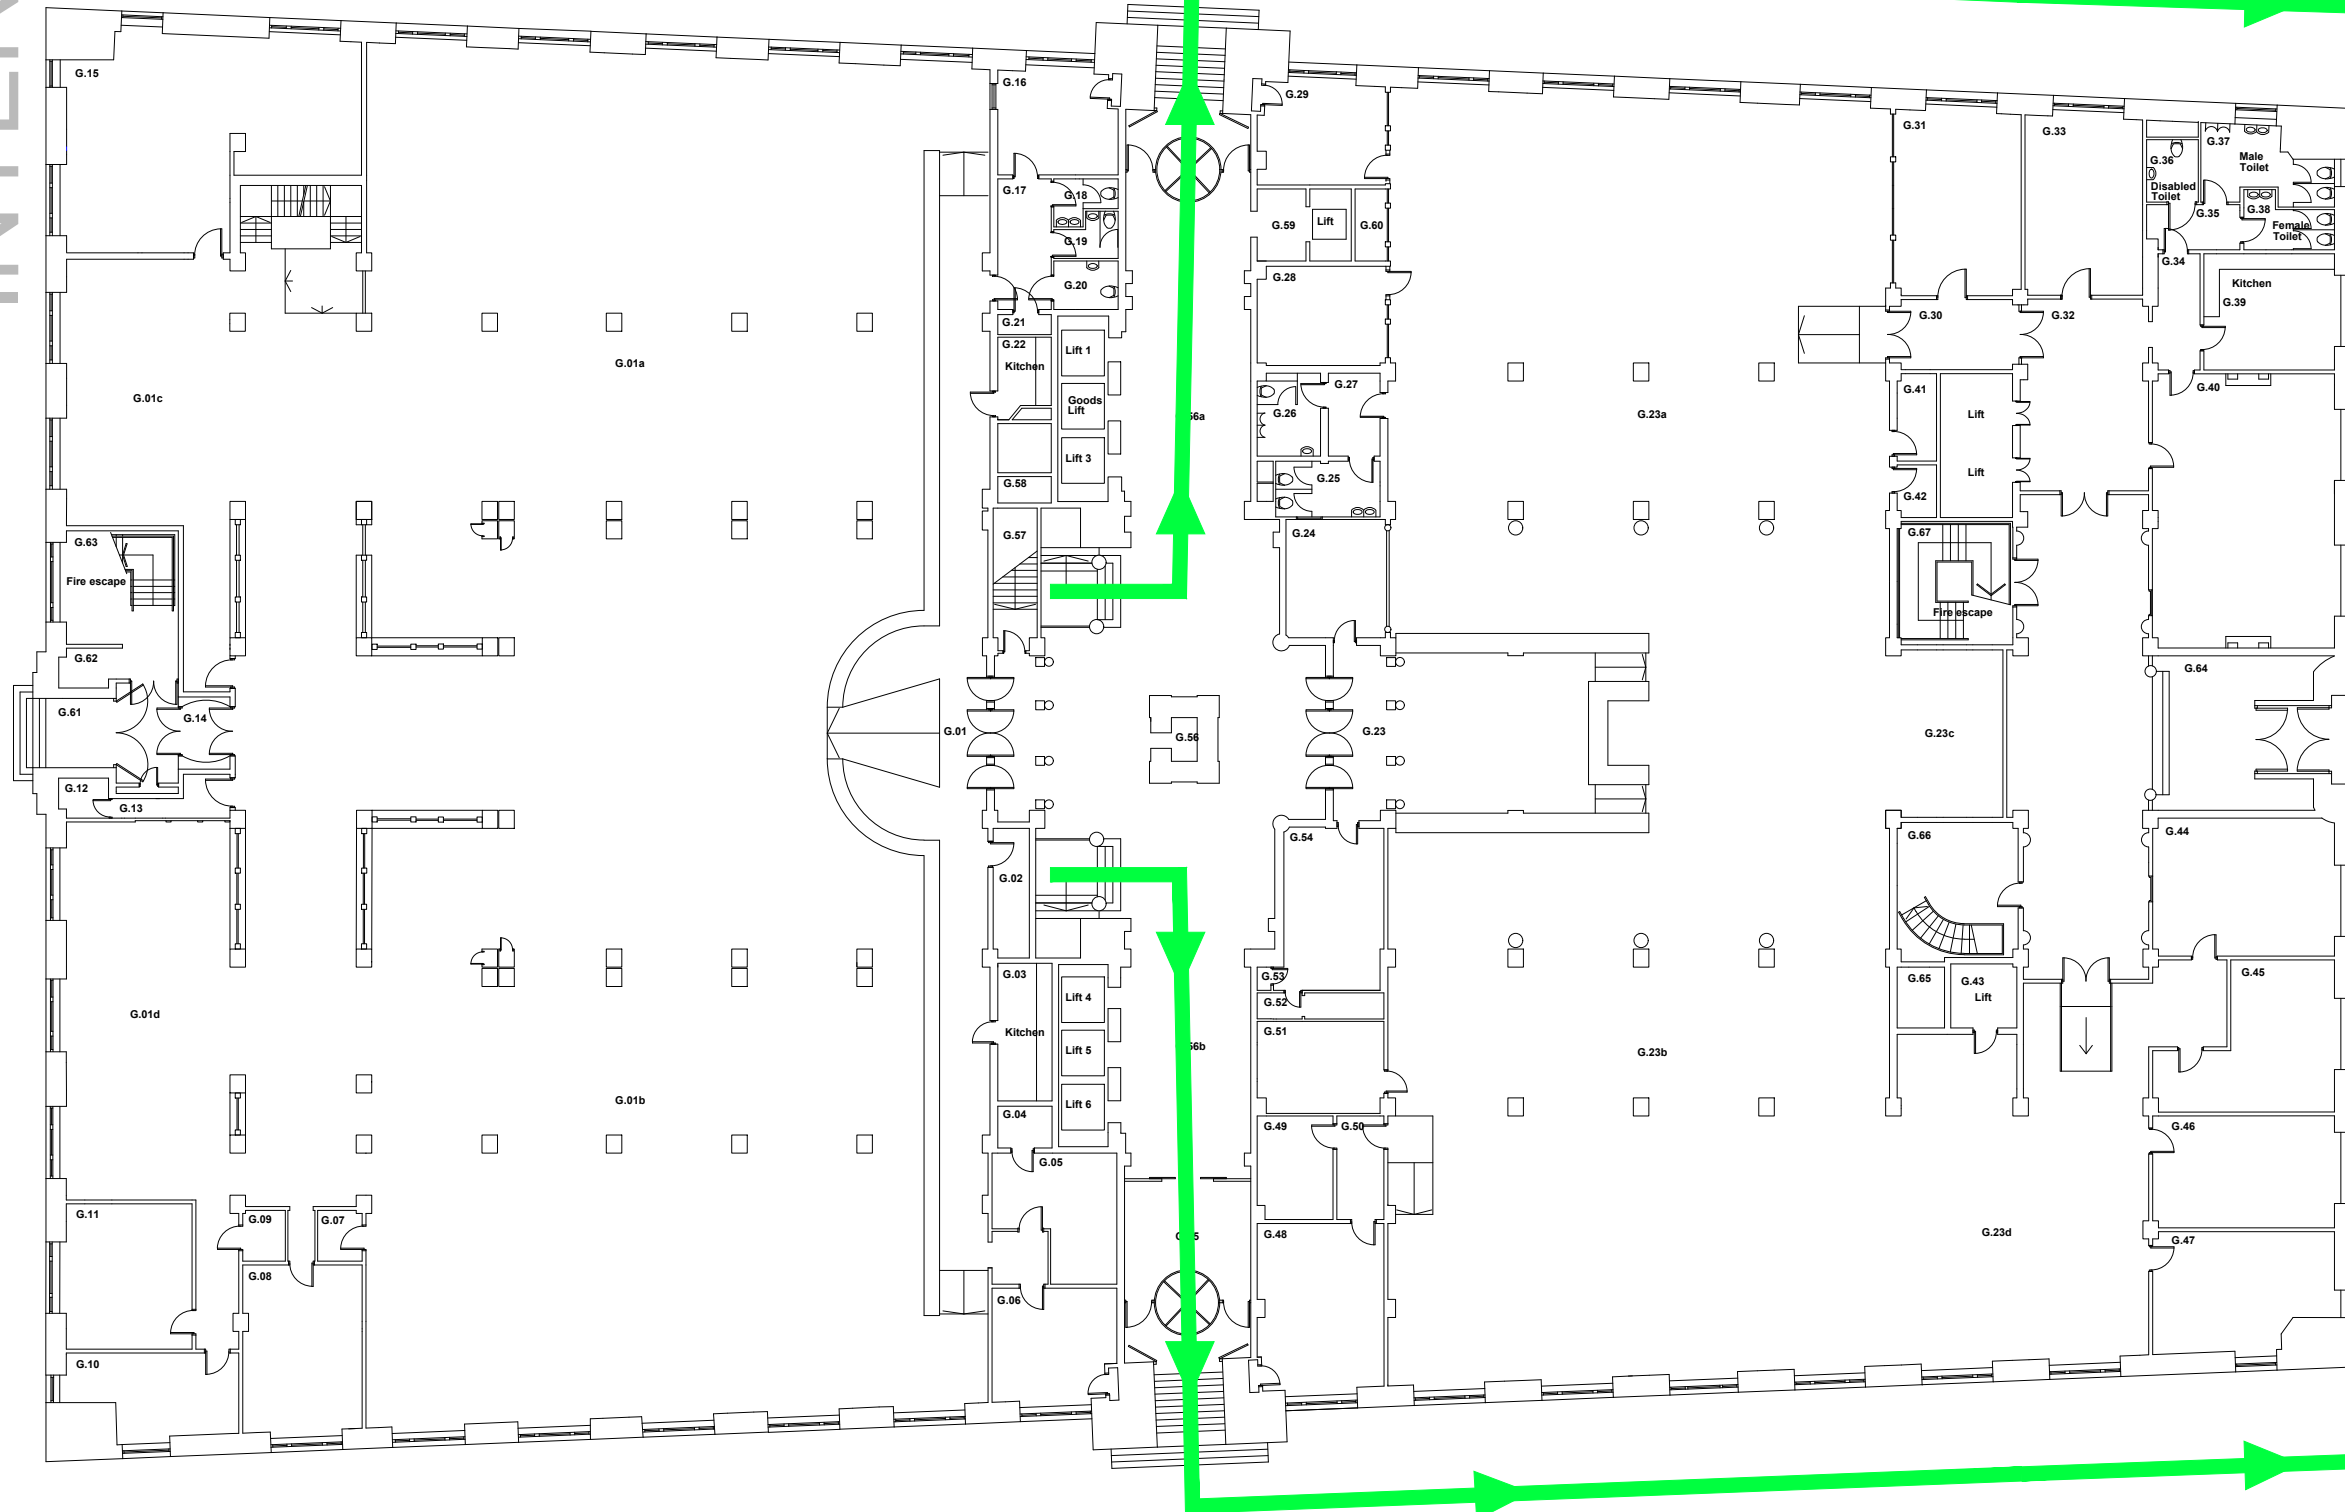


# GROUND FLOOR

BRUNSWICK STREET

WATER STREET

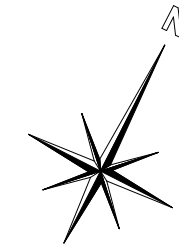

MUSTER POINT -  
KING  
EDWARD  
7TH STATUE

GF FIRE EVACUATION PLAN	
CONTROL OFFICE	111.3 GF FEP
111.3 GF FEP	MR
06.05.16	1:100
06.05.16	A0
INFORMATION	