


**OPTION A**

PARTITIONS TO RUN TO UNDERSIDE OF DOWN STAND BEAMS  
PARTITION TO MULLION RUNS FULL HEIGHT

RETAIN EXISTING PENDANT LIGHTING

SUPPLEMENT LIGHTING WITH NEW WALL LIGHTS

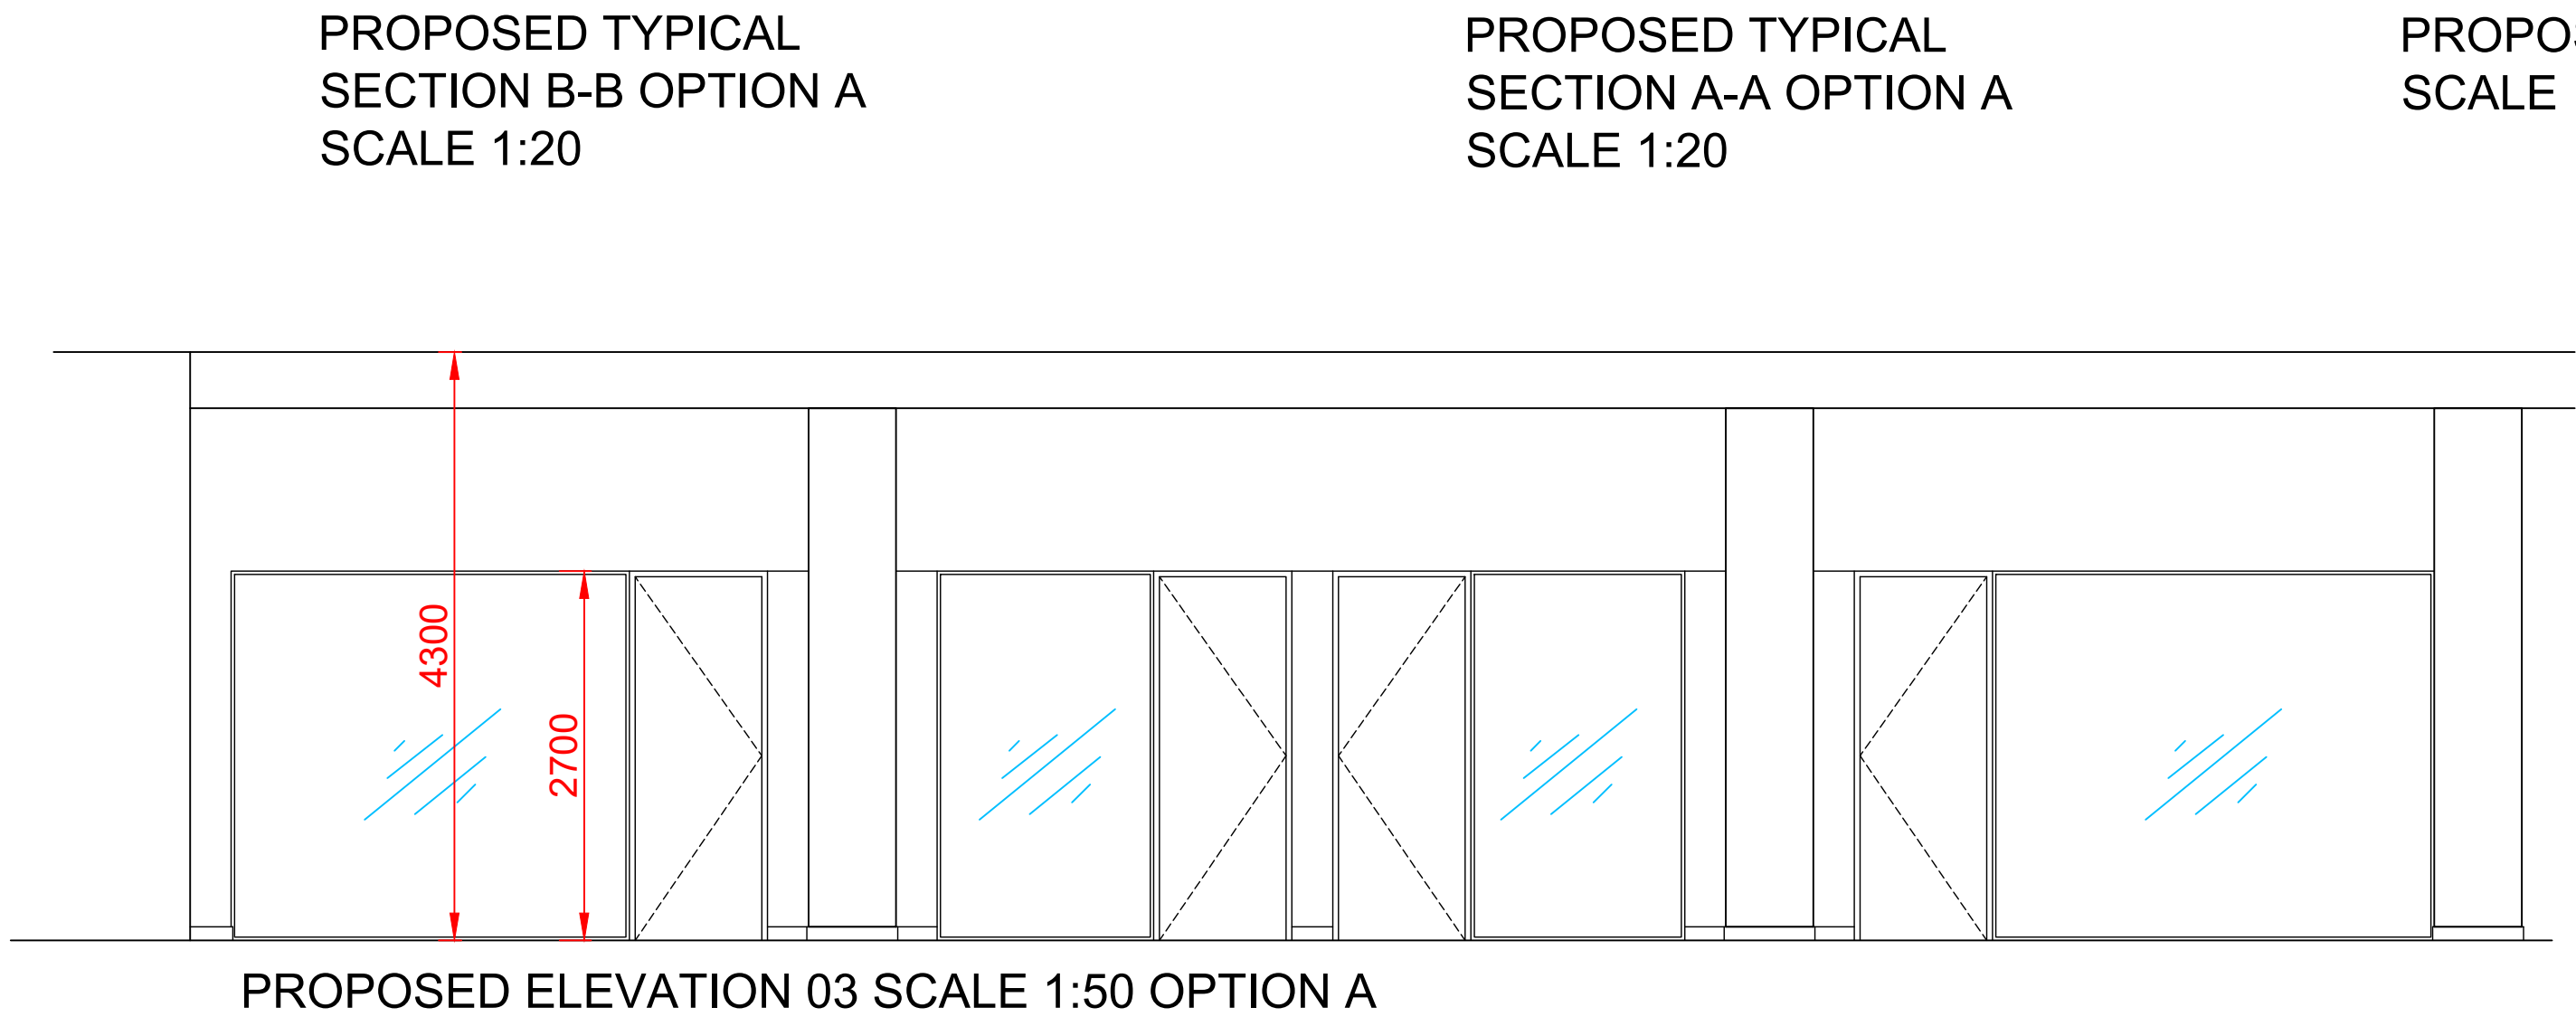

**MTG ROOM PARTITION DETAILS OPTION A**

CONTROL OFFICE	REVISION	DATE	BY
	A	28.04.16	JPW

WWW.ClaremontSpaces.com

PROJECT TITLE & SITE ADDRESS  
**INTERSERVE**  
CUNARD BUILDING  
WATER STREET  
LIVERPOOL  
L3 1QX

CLIENT  
**INTERSERVE**

DRAWING TITLE  
**PROPOSED SECOND FLOOR OPTION A MTG ROOM PARTITION DETAILS**

DRAWING NO.  
**220.1 OPA**

REVISION  
**A**

LEAD DESIGNER  
**AB**

DRAWN BY  
**JPW**

DATE  
**12.04.16**

SCALE  
**1:100**

PAPER SIZE  
**A1**

DRAWING STATUS  
**CONSTRUCTION**

NOTE:  
GENERAL REVISIONS

THIS DRAWING IS THE COPYRIGHT OF CLAREMONT GROUP INTERIORS LTD, AND MAY NOT BE REPRODUCED IN ANY FORM WITHOUT PRIOR WRITTEN CONSENT

DO NOT SCALE FROM THIS DRAWING  
ALL DIMENSIONS ARE TO BE CHECKED ON SITE  
ALL DIMENSIONS ARE SHOWN IN MILLIMETERS  
(SCALING BY LOCAL AUTHORITIES IS PERMITTED)

**Claremont**  
We shape spaces