


OPTION B

PARTITIONS TO RUN TO 3300mm HIGH

NEW 600 x 600 CEILING GRID WITH MF HANGING SYSTEM

REMOVE EXISTING LIGHTING WHERE NECESSARY

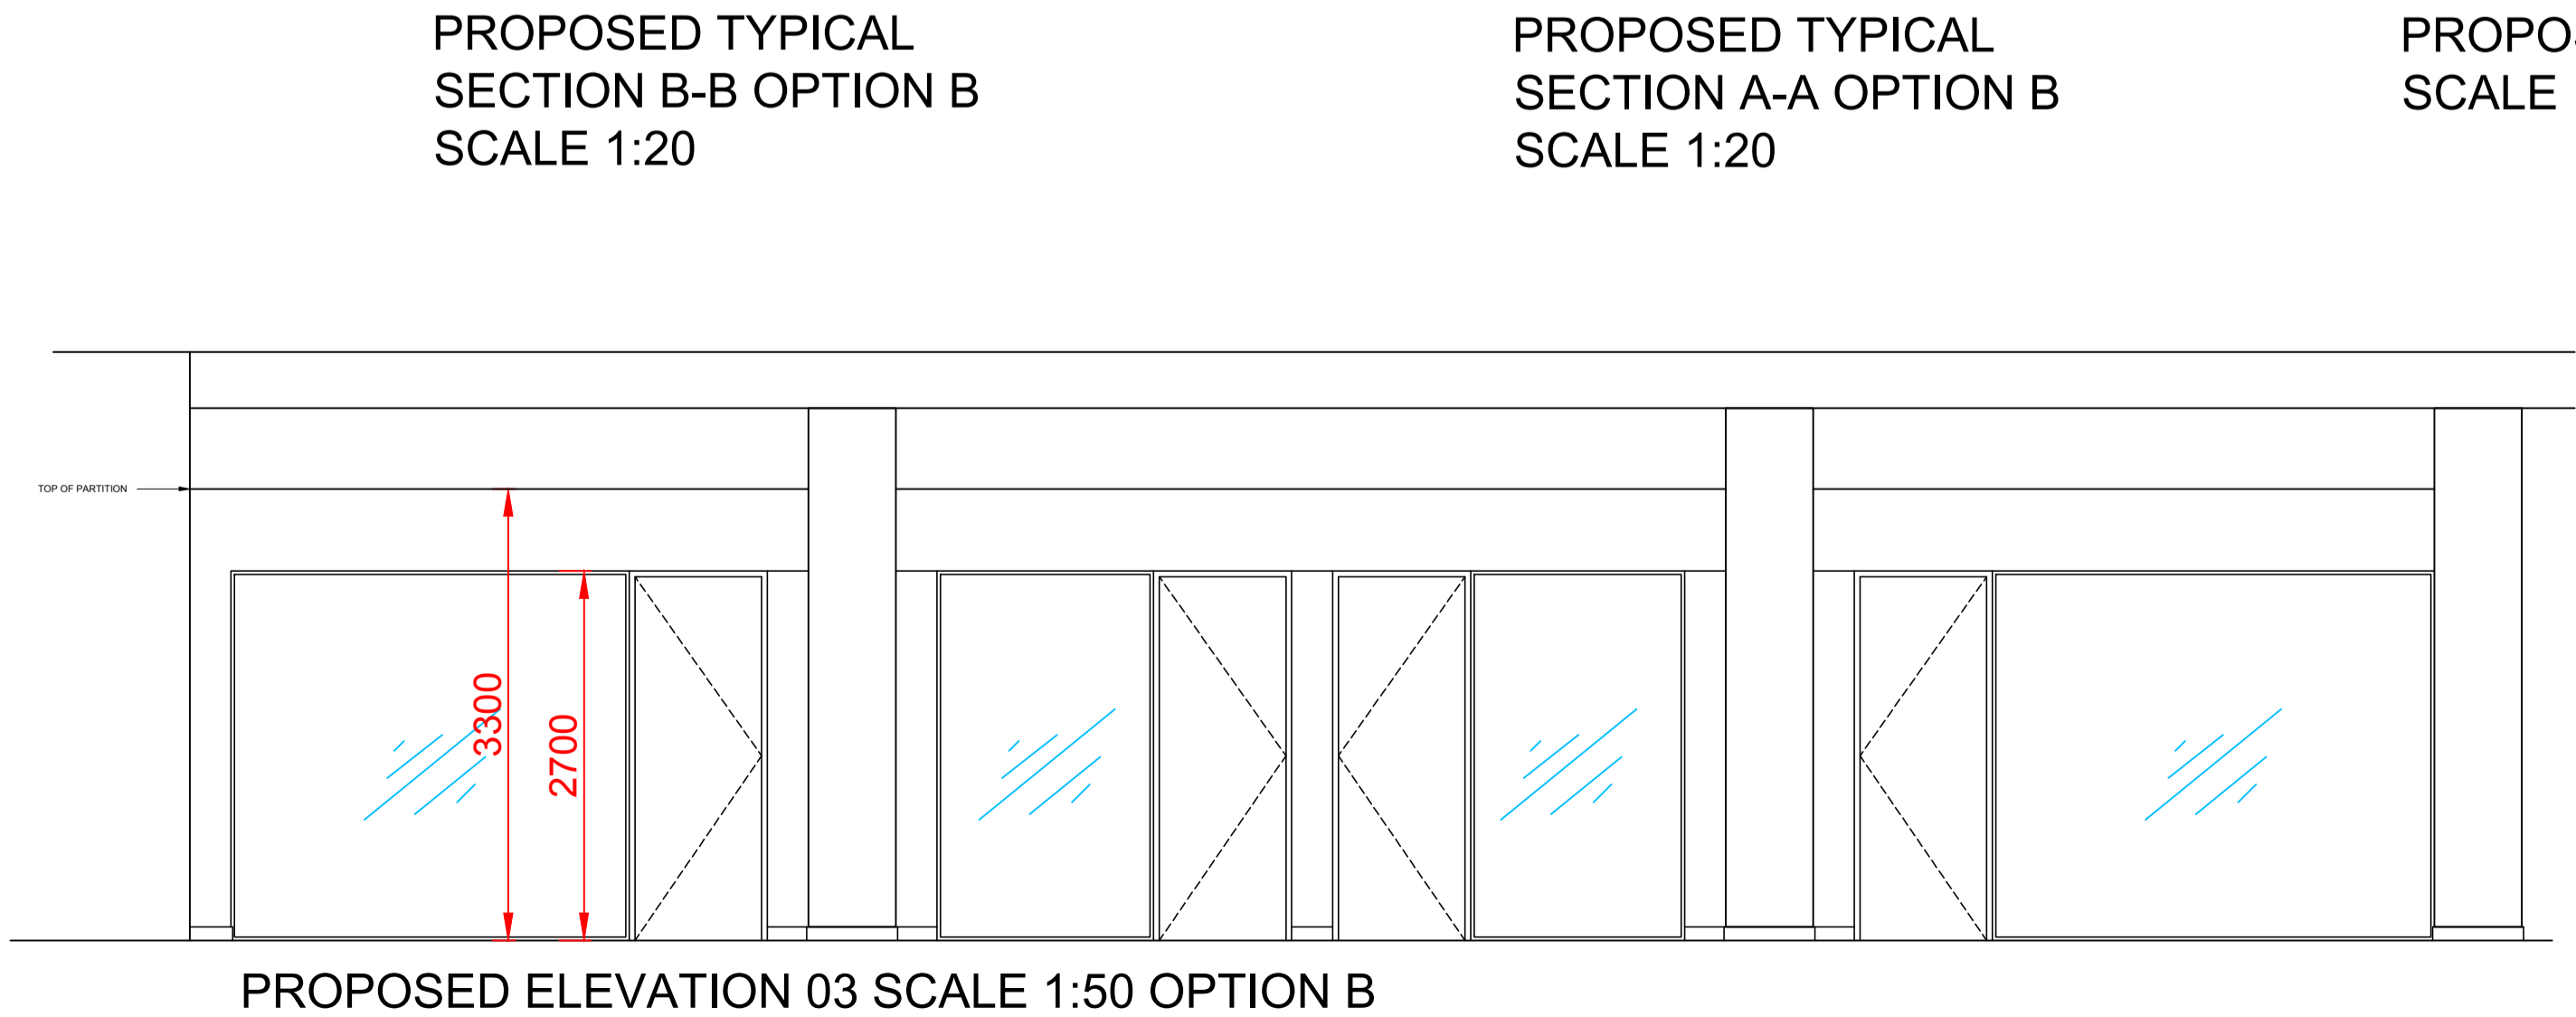

MTG ROOM PARTITION DETAILS OPTION B

CONTROL OFFICE	REVISION	1	DATE	12.04.16	SCALE	1:100	PAPER SIZE	A1	
DESIGNER	AB	DRAWN BY	JPW	DATE	12.04.16	SCALE	1:100	PAPER SIZE	A1
CHECKED		DATE		SCALE		PAPER SIZE			
DRAWING STATUS									CONSTRUCTION

CLIENT
INTERSERVE

PROJECT TITLE & SITE ADDRESS
CUNARD BUILDING
WATER STREET
LIVERPOOL
L3 1QX

DRAWING TITLE
PROPOSED
SECOND FLOOR OPTION B
MTG ROOM PARTITION DETAILS

DRAWING NO.
220.2 OPB

REVISION
-

NOTE:
THIS DRAWING IS THE COPYRIGHT OF CLAREMONT GROUP INTERSERVE LTD, AND MAY NOT BE REPRODUCED IN ANY FORM WITHOUT PRIOR WRITTEN CONSENT.
DO NOT SCALE FROM THIS DRAWING.
ALL DIMENSIONS ARE TO BE CHECKED ON SITE.
ALL DIMENSIONS ARE SHOWN IN MILLIMETERS (SCALING BY LOCAL AUTHORITIES IS PERMITTED).

Claremont
We shape spaces

WWW.ClaremontGroup.com

THE BRIDGE 2 NEWTON CLOSE, BRACKWOOD, WARRINGTON, WA 94 9HA

01925 831 771

01925 241 005

01925 241 115