



EXISTING ELEVATION 01 SCALE 1:20

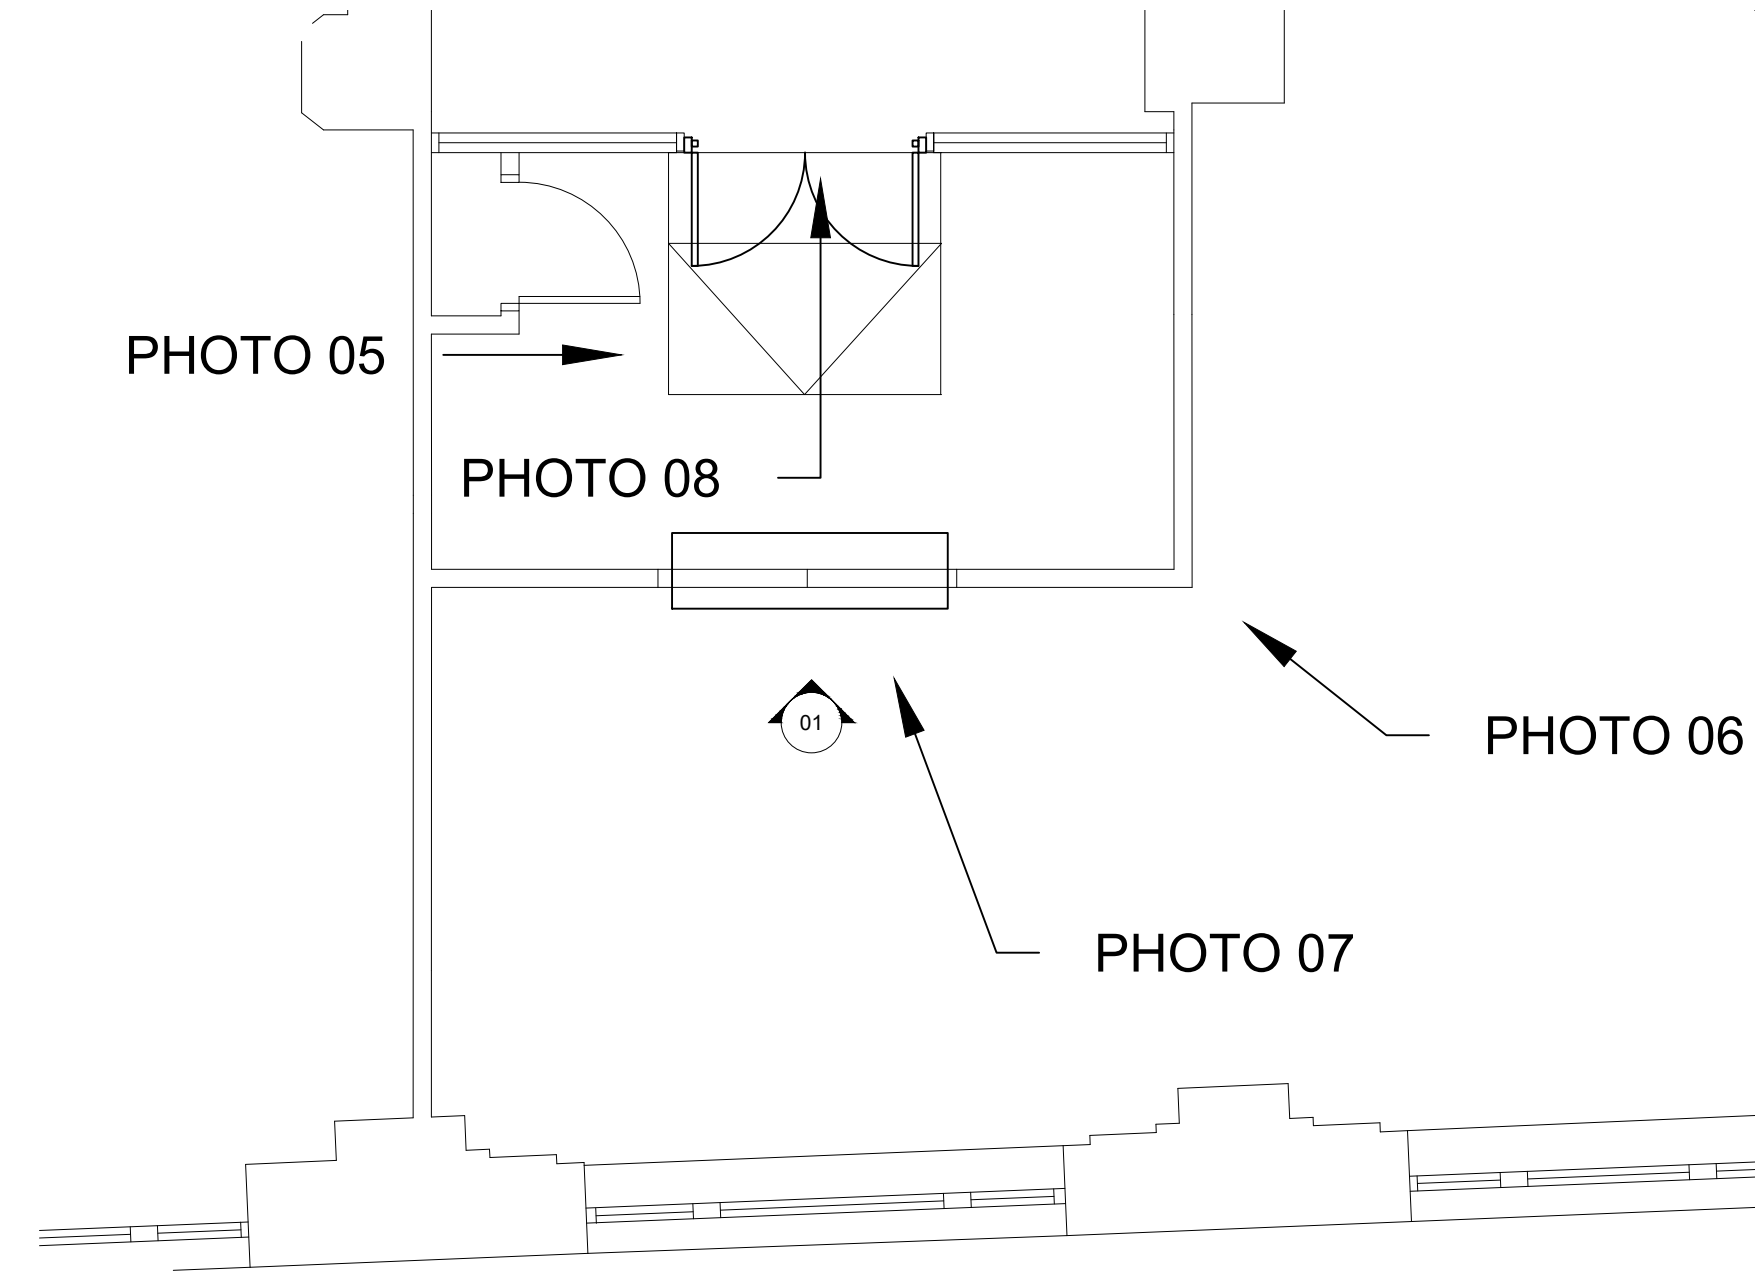

EXISTING PLAN SCALE 1:50

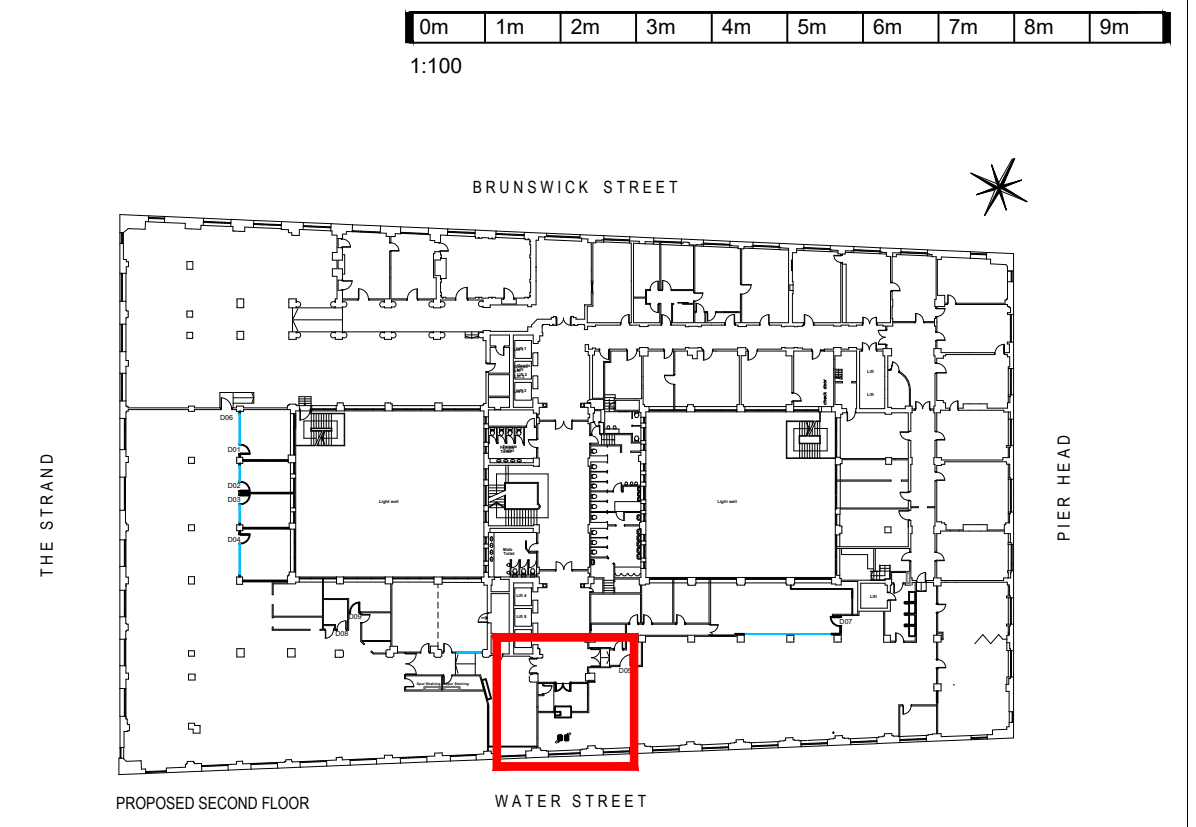

LOCATION PLAN
SCALE 1:750



PHOTO 05



PHOTO 06



PHOTO 07

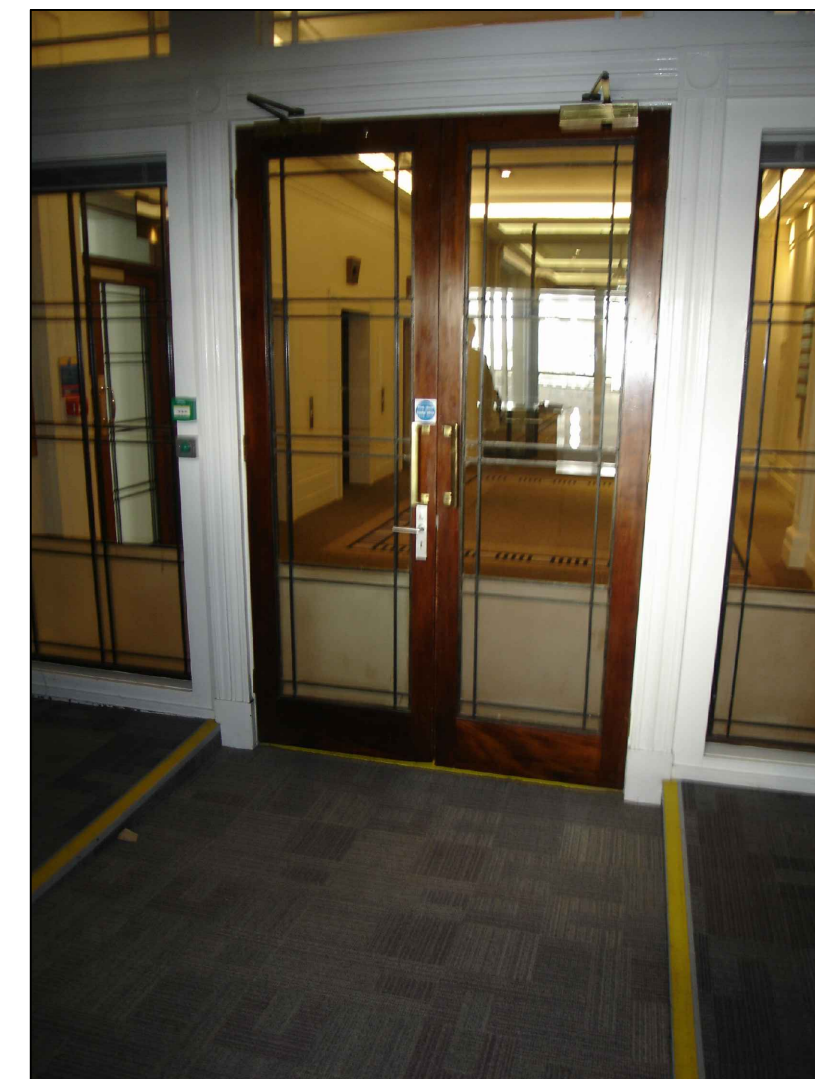


PHOTO 08