




PROPOSED ELEVATION 01 SCALE 1:20 OPTION B
OFFICE SIDE

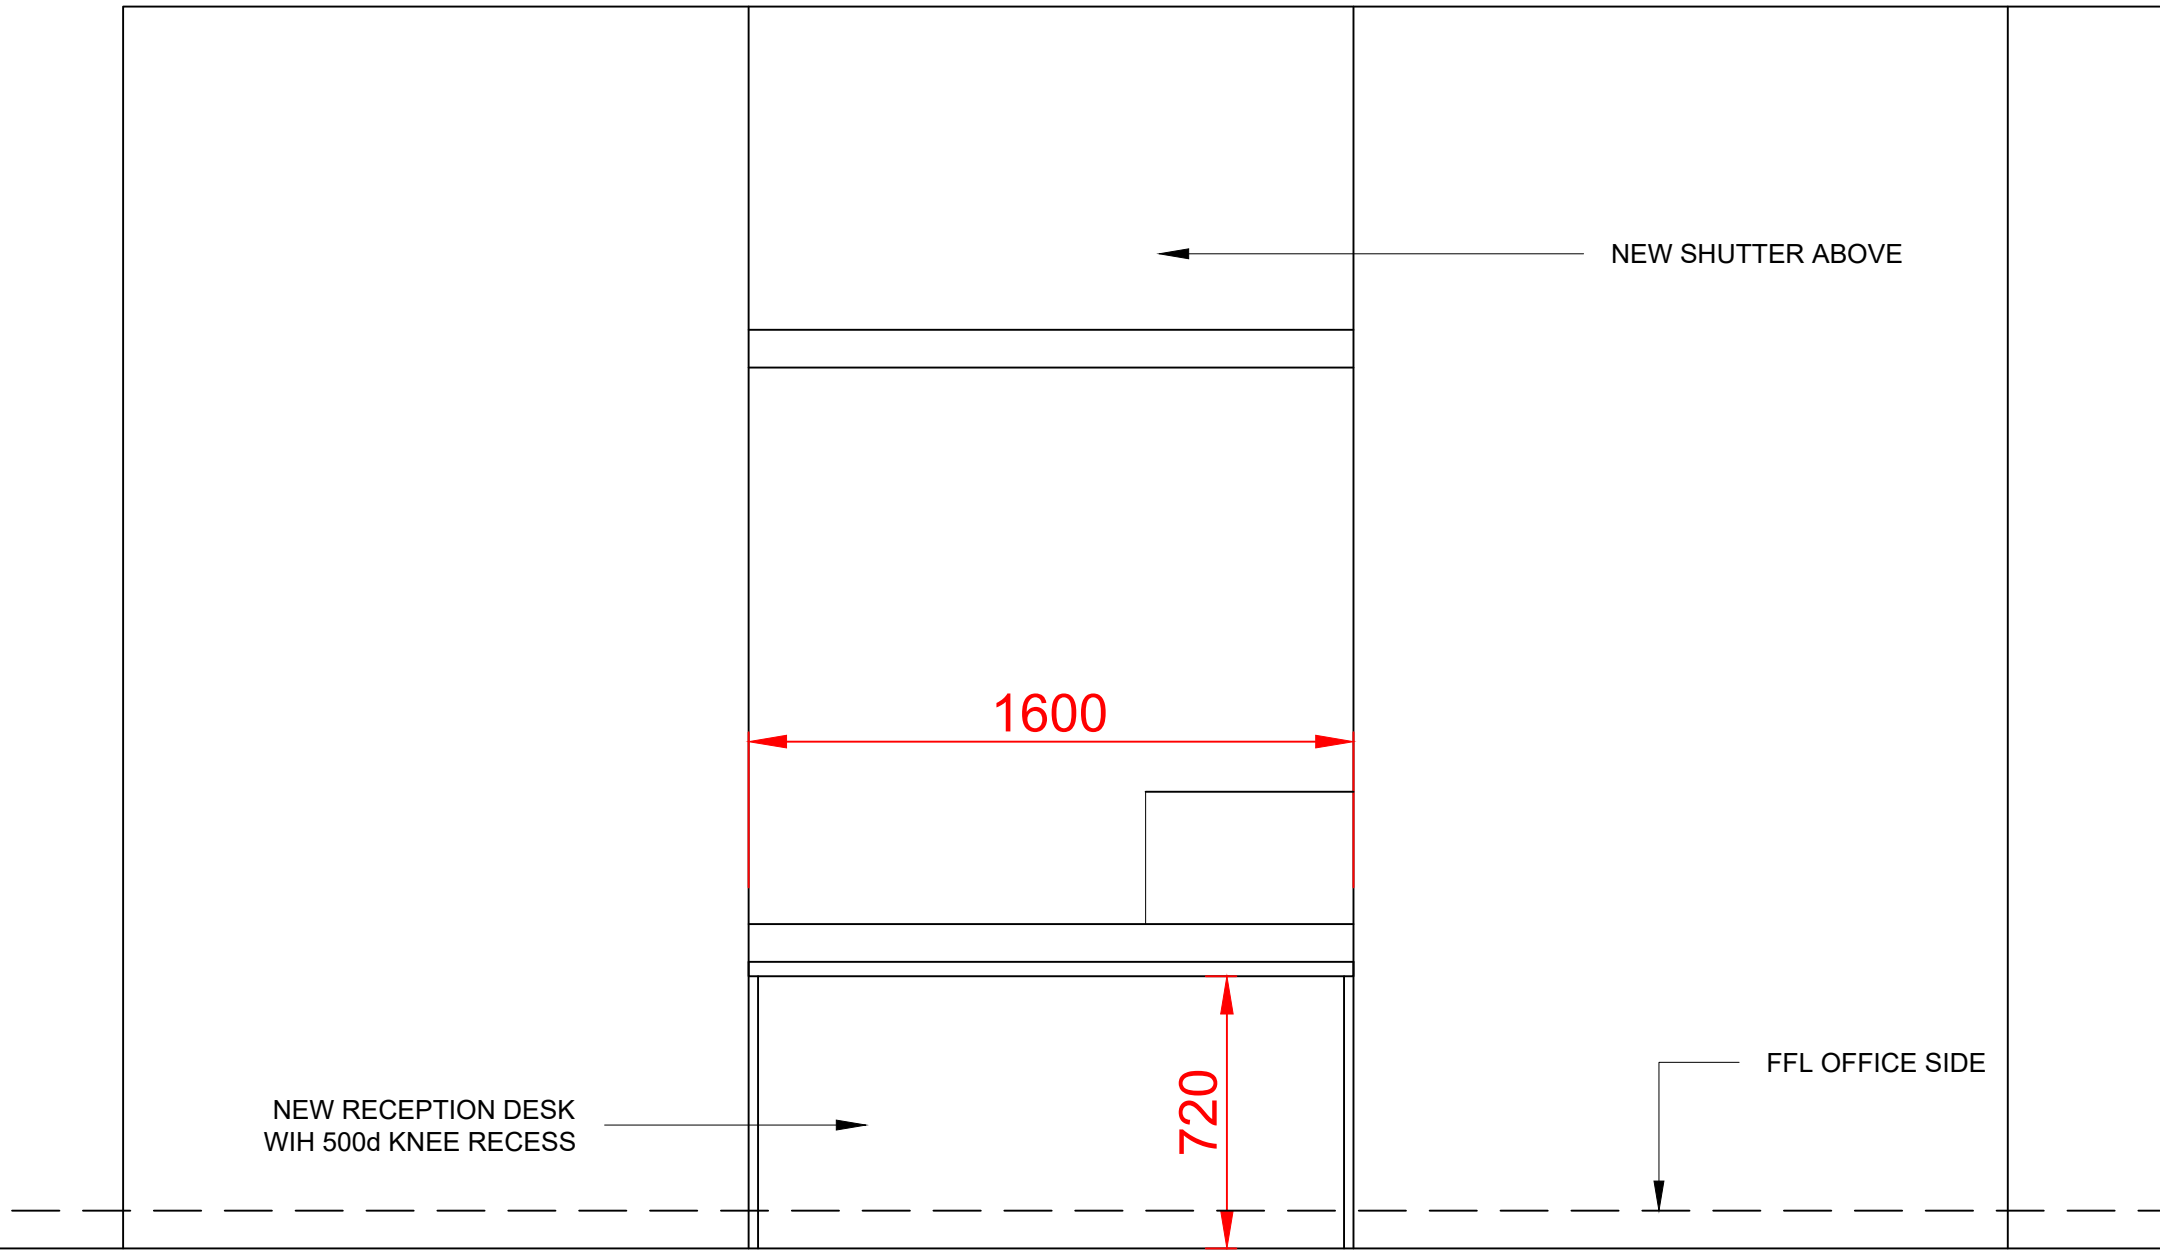


PROPOSED ELEVATION 02 SCALE 1:20 OPTION B
RECEPTION SIDE

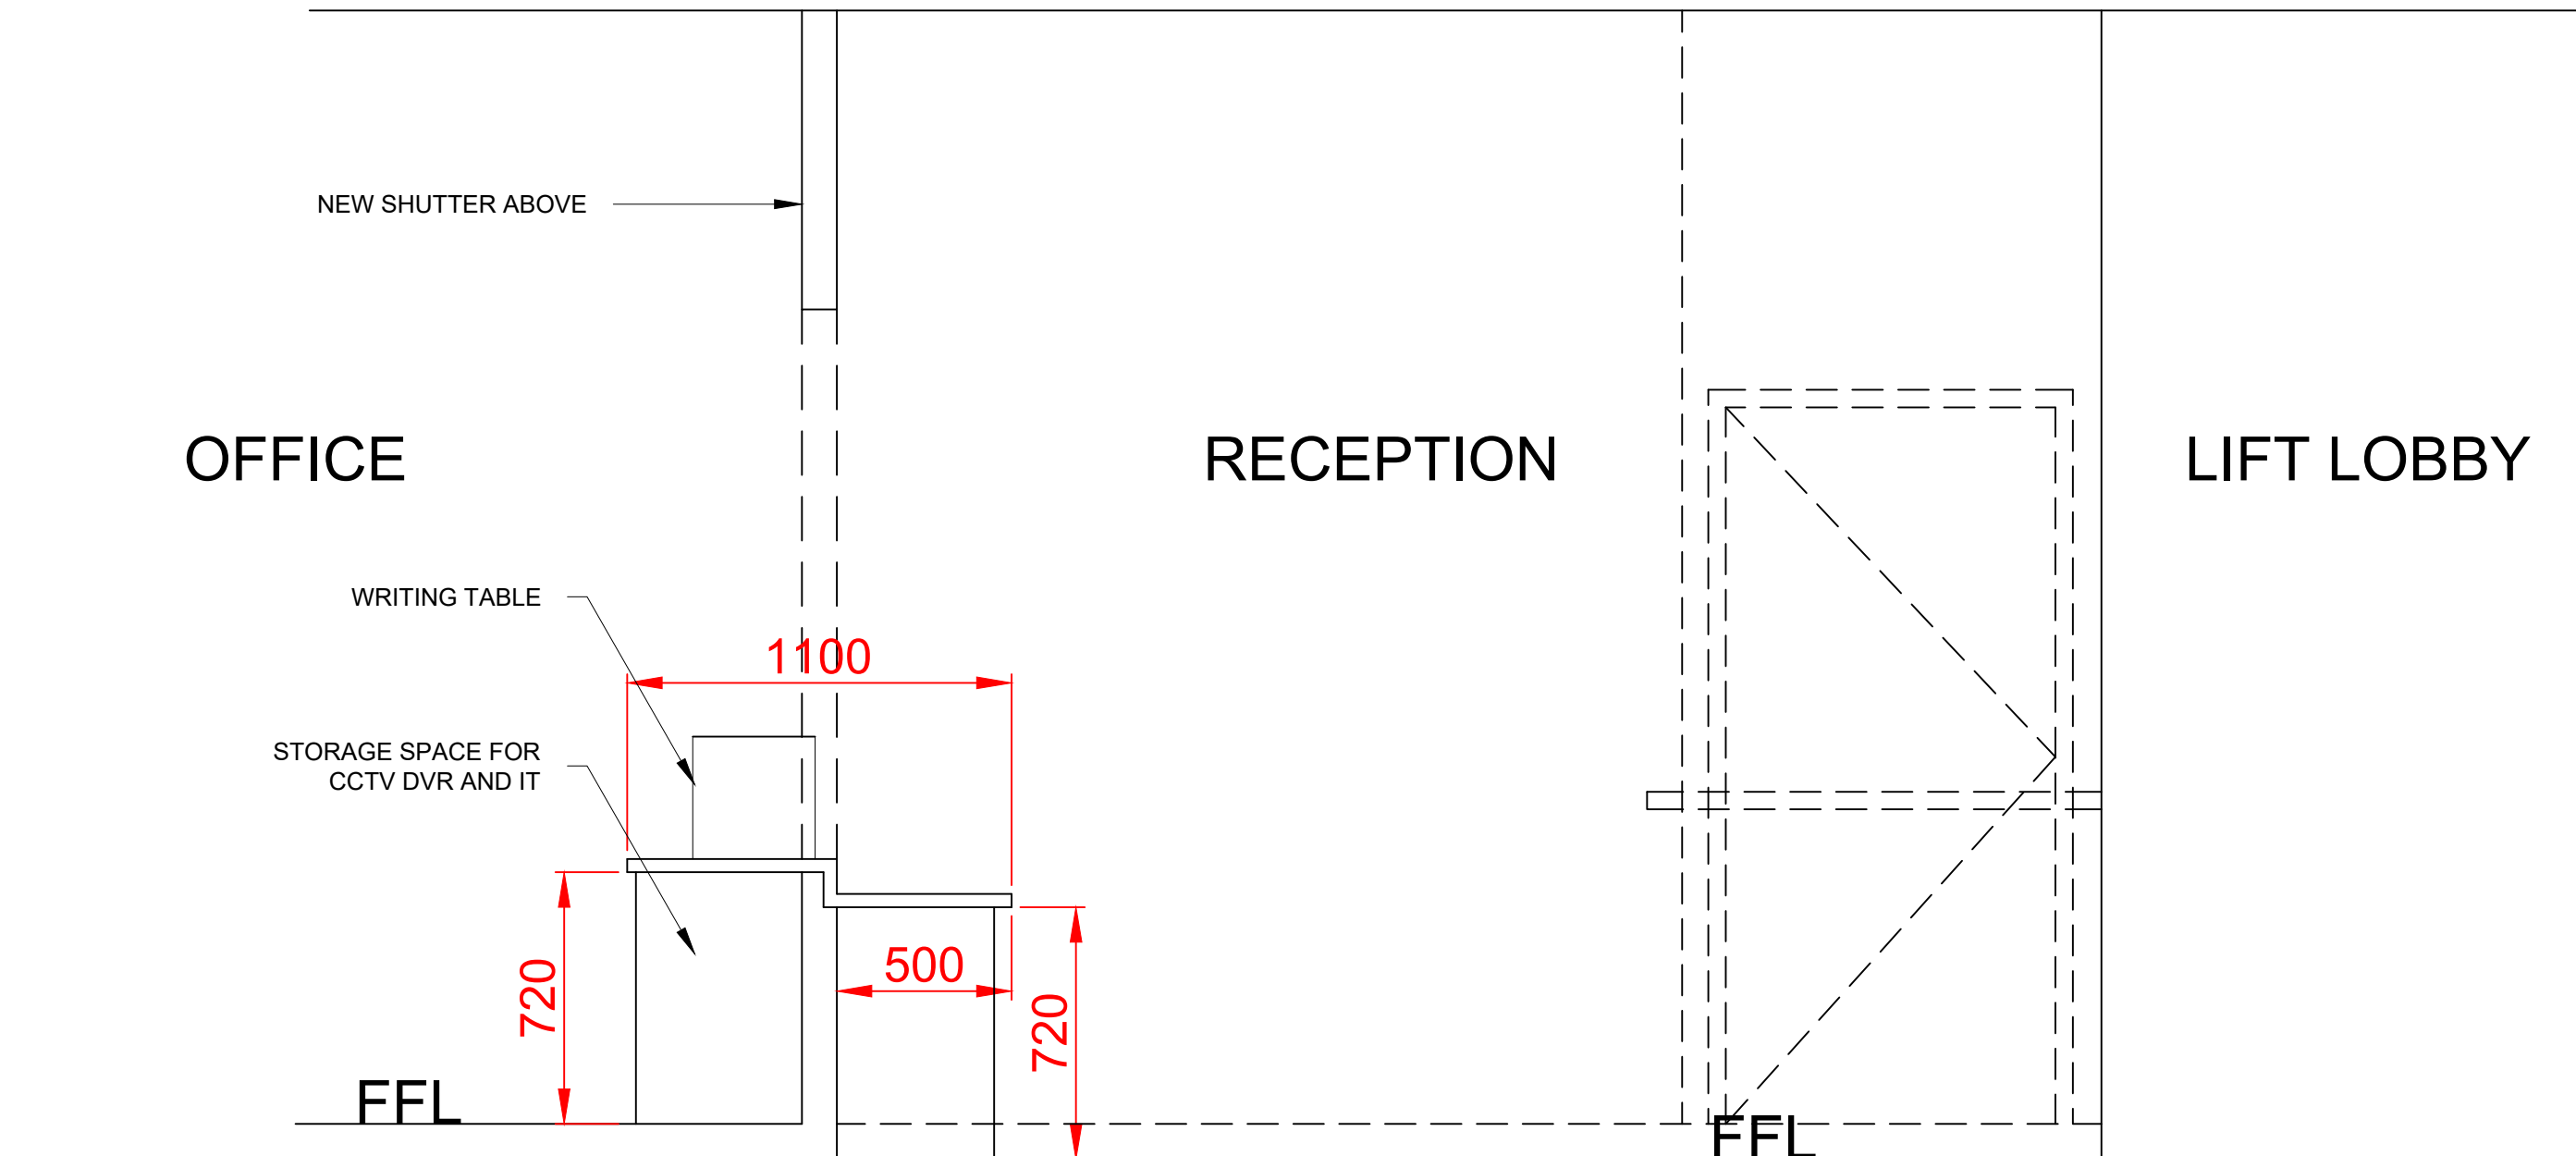

PROPOSED SECTION B-B SCALE 1:20
OPTION B

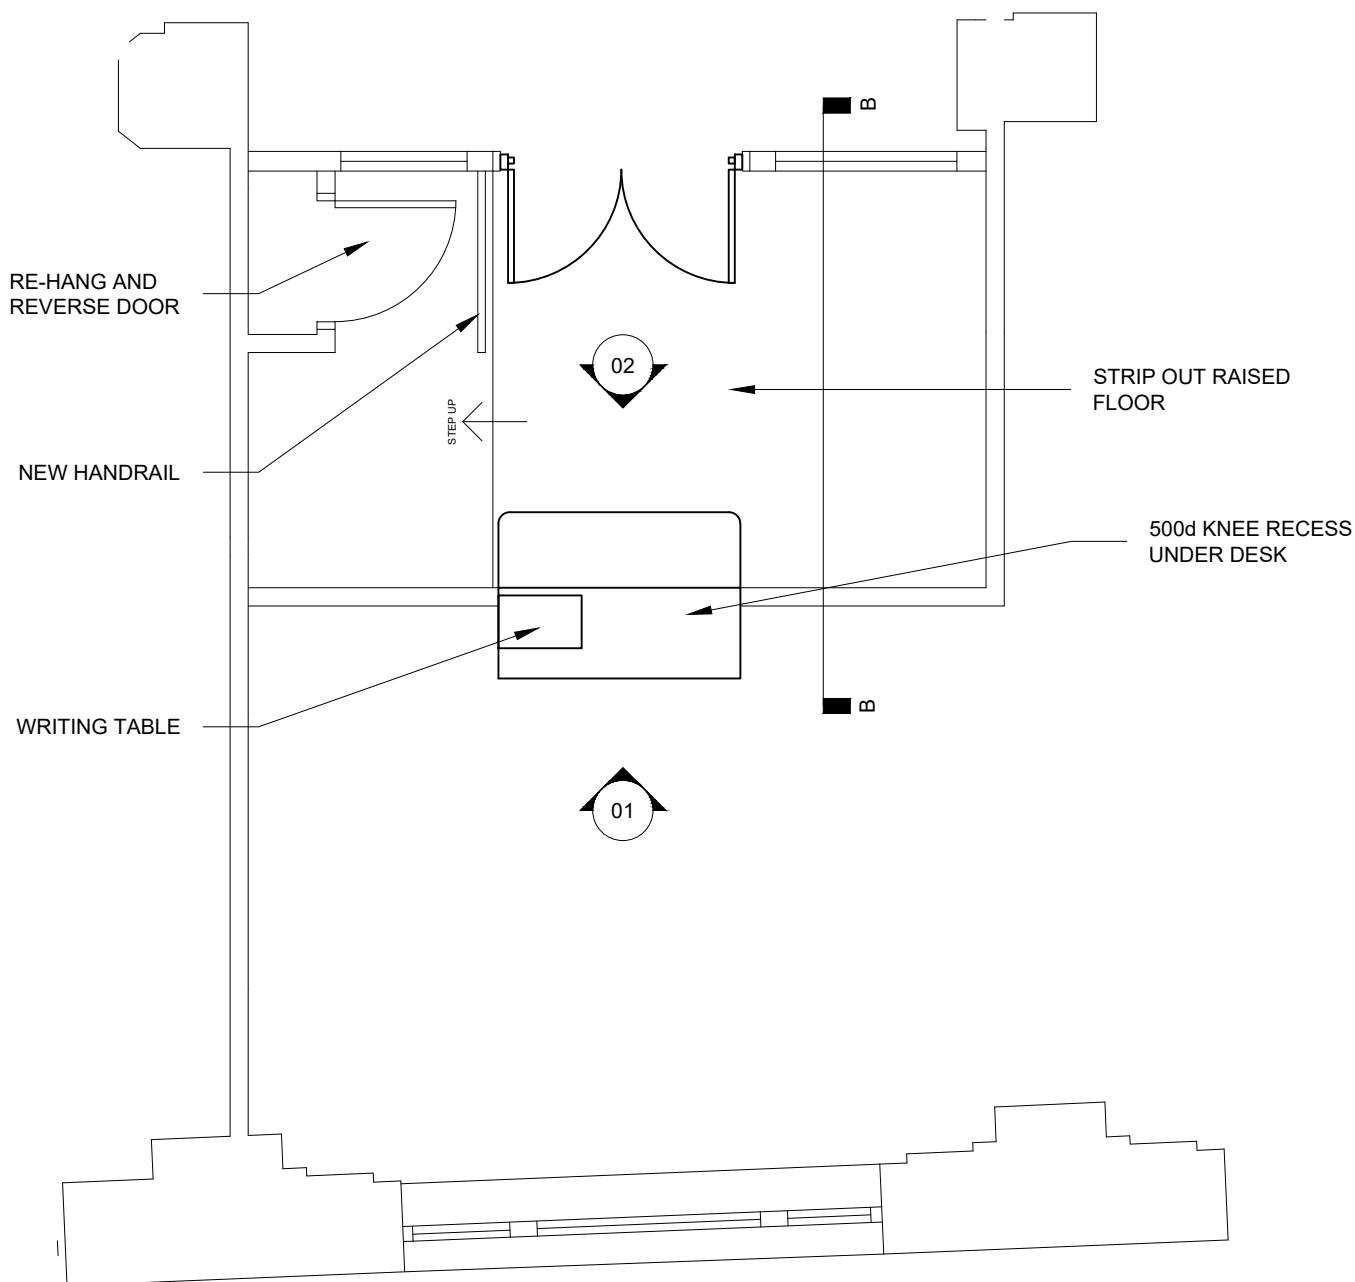

PROPOSED PLAN SCALE 1:50
OPTION B

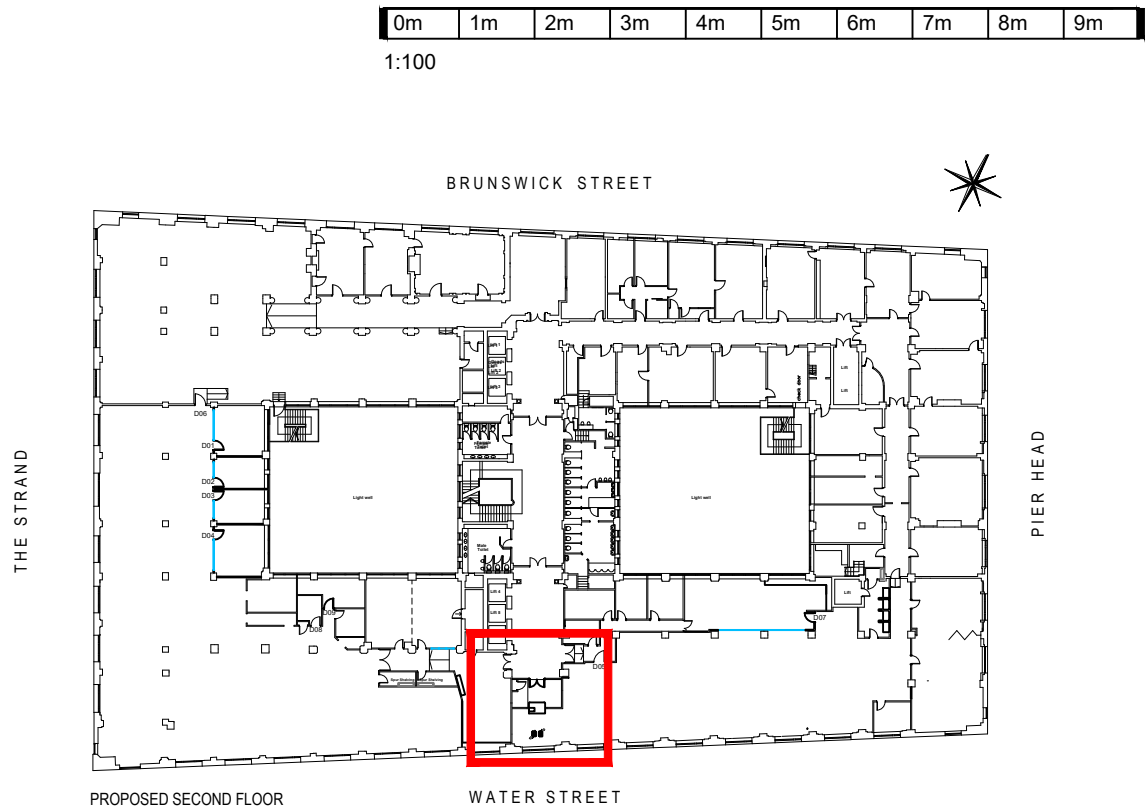

LOCATION PLAN
SCALE 1:750

RECEPTION DESK

Install electrically operated perforated roller shutter with operating switch situated on the staff side of the reception counter. Powder coated, colour to be confirmed.

Provide in 3No twin power and 2No quad data outlets beneath counter top with grommet and cable management

1no. twin power and 1 no. twin data outlets to reception area

Re-use existing door intercom equipment and re-position as necessary

Install new dda compliant counter approx 1600mm x 1100 with knee recess for wheelchair users to satisfy BS 8300. with storage beneath for CCTV DVR and IT

Counter top surface use lg hi-macs product - colour to be confirmed
Writing table surface use lg hi-macs product - colour to be confirmed

RECEPTION DESK OPTION B

Remove existing raised floor and make good to receive new carpet

Remove and reinstate skirting to accommodate change in floor levels

PROPOSED RECEPTION DESK OPTION B			
CONTROL OFFICE	REVISION	DATE	BY
1	1	25.04.16	JPW
NOTE: GENERAL REVISIONS			
THIS DRAWING IS THE COPYRIGHT OF CLAREMONT GROUP INTERIORS LTD. AND MAY NOT BE REPRODUCED IN ANY FORM WITHOUT PRIOR WRITTEN CONSENT.			
DO NOT SCALE FROM THIS DRAWING. ALL DIMENSIONS ARE TO BE CHECKED ON SITE. ALL DIMENSIONS ARE SHOWN IN MILLIMETERS (SCALING BY LOCAL AUTHORITIES IS PERMITTED).			
CLIENT: INTERSERVE			
PROJECT TITLE & SITE ADDRESS: CUNARD BUILDING, WATER STREET, LIVERPOOL, L3 1QX			
DRAWING TITLE: PROPOSED SECOND FLOOR RECEPTION DESK OPTION B			
DRAWING NO: 220.3 RD OPB		REVISION: A	
LEAD DESIGNER: AB		DRAWN BY: JPW	
DATE: 25.04.16		SCALE: AS SHOWN	
DRAWING STATUS: CONSTRUCTION		PAPER SIZE: A1	