



PHOTO 01




PHOTO 02



PHOTO 03




PHOTO 04

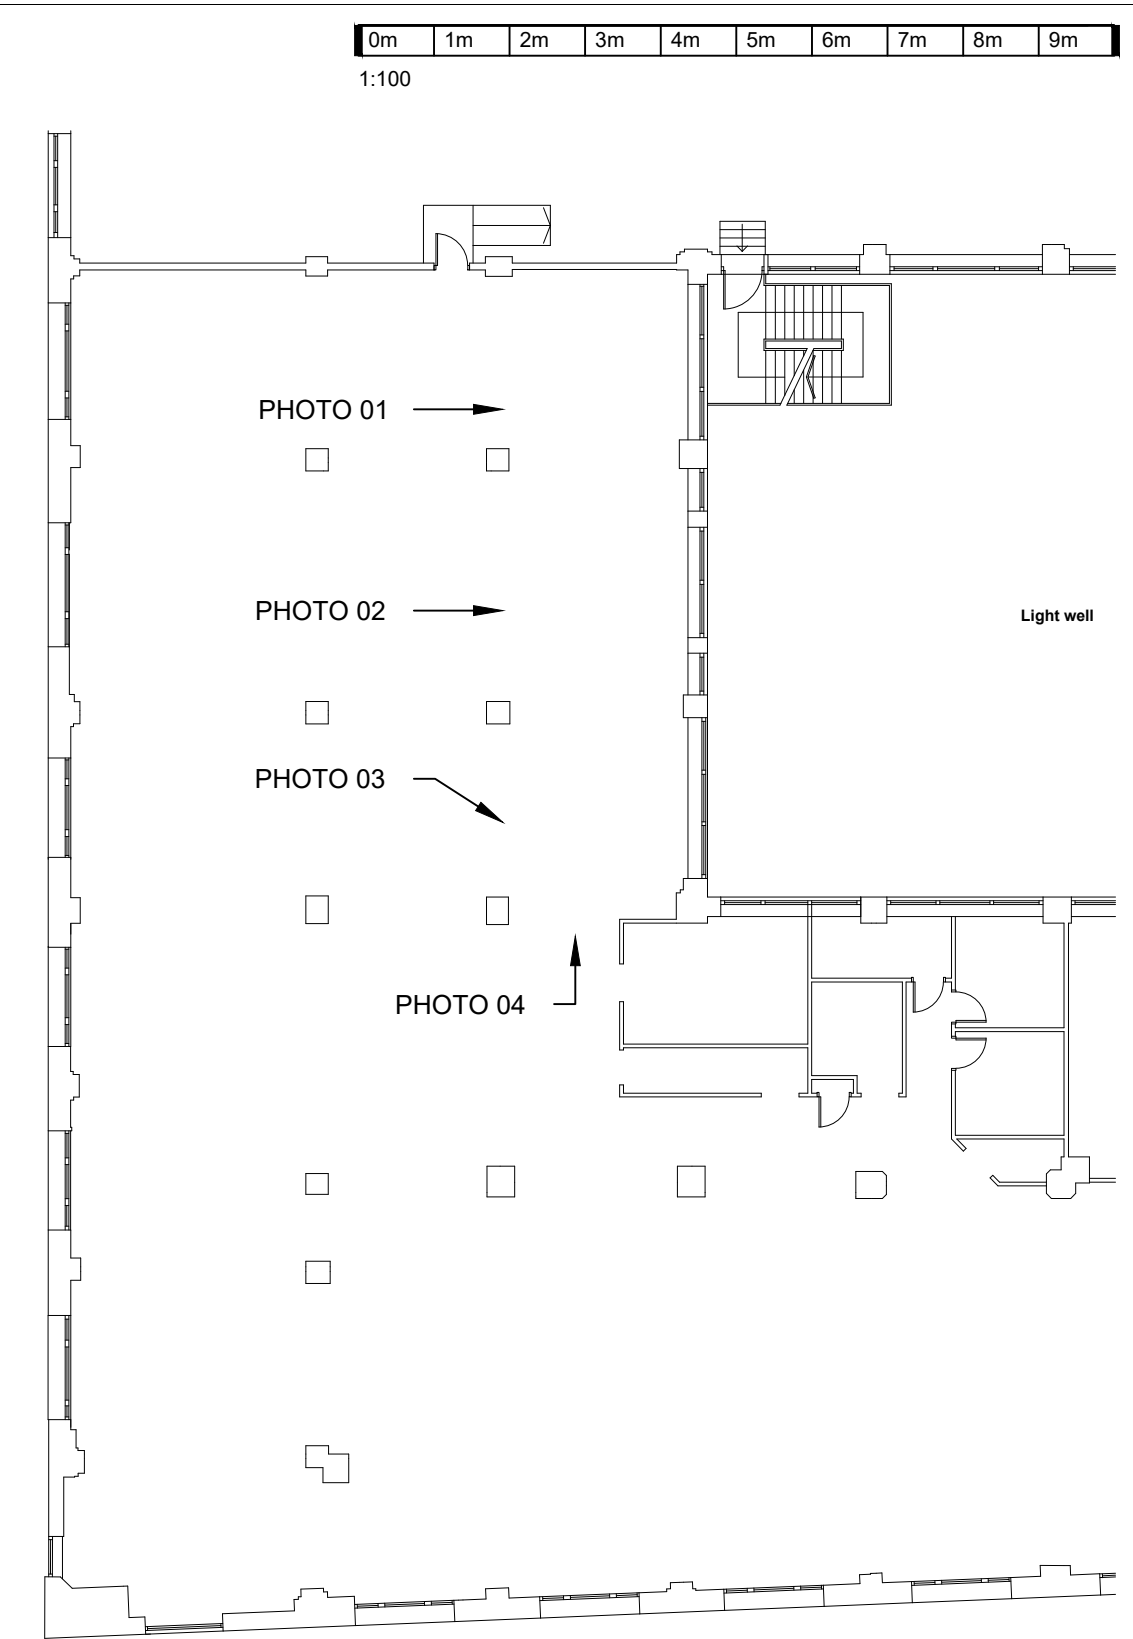

EXISTING SECOND FLOOR

LOCATION PLAN
SCALE 1:200

Revision Date By	1 11/02/2024 001	NOTE: *			
WWW.Claremont.com.au					
P: 01024 244 000 F: 01024 611 771		T: 01024 242 102 F: 01024 617 778			
 <div style="display: inline-block; vertical-align: middle; margin-left: 10px;"> <h1 style="margin: 0;">Claremont</h1> <h2 style="margin: 0;">We shape spaces</h2> </div>					
CLIENT <h2 style="margin: 0;">INTERSERVE</h2>					
PROJECT TITLE & SITE ADDRESS <h3 style="margin: 0;">CUNARD BUILDING</h3> <h3 style="margin: 0;">WATER STREET</h3> <h3 style="margin: 0;">LIVERPOOL</h3> <h3 style="margin: 0;">L3 1XQ</h3>					
DRAWING TITLE <h2 style="margin: 0;">SECOND FLOOR</h2> <h2 style="margin: 0;">PHOTO SURVEY</h2>					
DRAWING NO <h2 style="margin: 0;">300.0 PS</h2>				REVISION -	
LEAD DESIGNER <h2 style="margin: 0;">AB</h2>			DRAWN BY <h2 style="margin: 0;">JPW</h2>		
DATE <h2 style="margin: 0;">12.04.16</h2>		SCALE		PAPER SIZE <h2 style="margin: 0;">A1</h2>	
DRAWING STATUS <h1 style="margin: 0; color: red;">INFORMATION</h1>					