


01 BUILDING ELEVATION
Scale 1:100@A3



Sign Layout
Scale 1:30

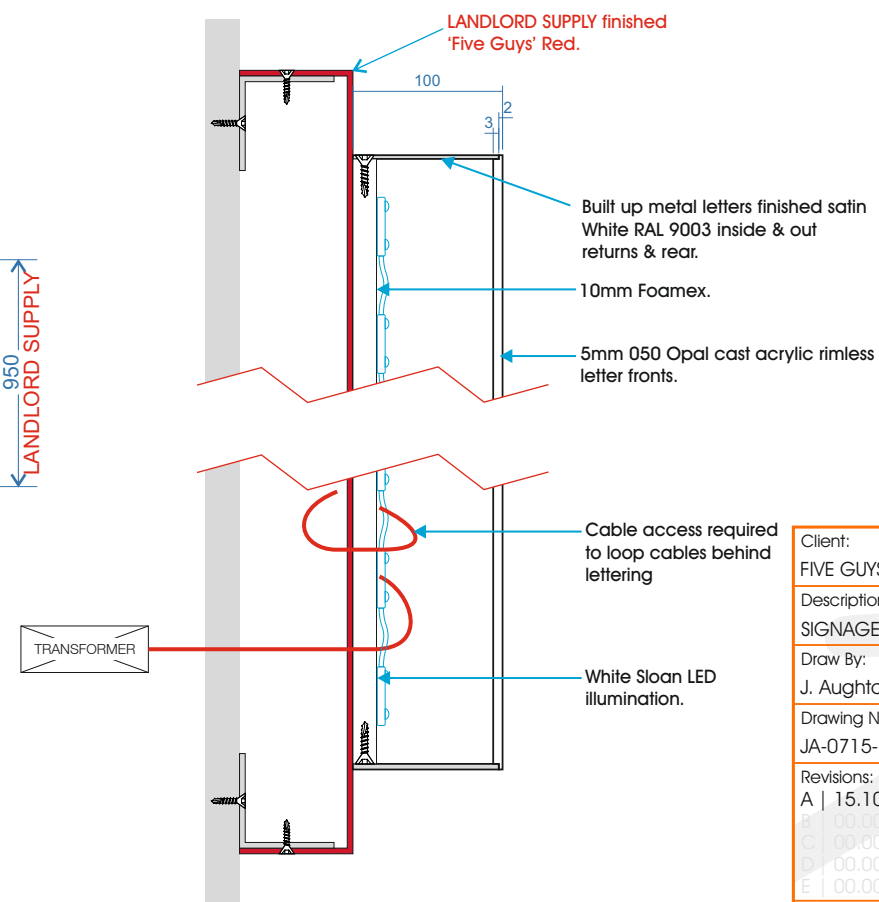

Sign Section
Scale 1:4

Client: FIVE GUYS - Liverpool Queens Square		
Description: SIGNAGE		
Draw By: J. Aughton	Checked By: JM	Date: 09.07.2015
Drawing No: JA-0715-13	Status: For Approval	Scale: A/S @A3
Revisions: A 15.10.15 Fascia & Milkshake updated following site meeting		
B 00.00.15 C 00.00.15 D 00.00.15 E 00.00.15		
geetee signs Bestwood Road Bulwell Nottingham NG6 8SS Tel: 0115 976 1188 Fax: 0115 976 1213		
PREFERRED FORMATS: CorelDRAW X5 .cdr Adobe Illustrator CS3 .ai Encapsulated Post Script .eps OTHER FORMATS: Adobe Acrobat .pdf Adobe PhotoShop CS3 .psd AutoCAD 2007 .dwg/.dxf We require VECTOR GRAPHICS (LINES AND CURVES WITH FONTS BROKEN APART) FOR CUTTING / MANUFACTURE OR HIGH RES IMAGES FOR DIGITAL PRINTING. PLEASE SUPPLY ANY COLOUR REFERENCES, FONTS AND ARTWORK GUIDELINES. ARTWORK DEVELOPMENT, RE-GENERATION OR CONVERSION MAY INCUR ADDITIONAL COST.		