


This drawing is not to be scaled. All dimensions to be checked on site. Discrepancies, ambiguities and/or omissions between this drawing & information given elsewhere must be reported immediately to this office for clarification before proceeding.

- Pedestrian movement  
Primary Route
- Pedestrian movement  
Secondary Route
- Pedestrian movement  
Tertiary Route
- Vehicular movement
- Service access
- Building Entrance

Revised pedestrian circulation	03	JP	MG	26.06.17
Revised vehicular circulation				
Revised turning circle rotation	02	BC	MG	26.04.17
Revised car park bays layout				
Issued for planning	01	BC	MG	13.04.17
Revision	Rev	Drawn	Ch'd	Date

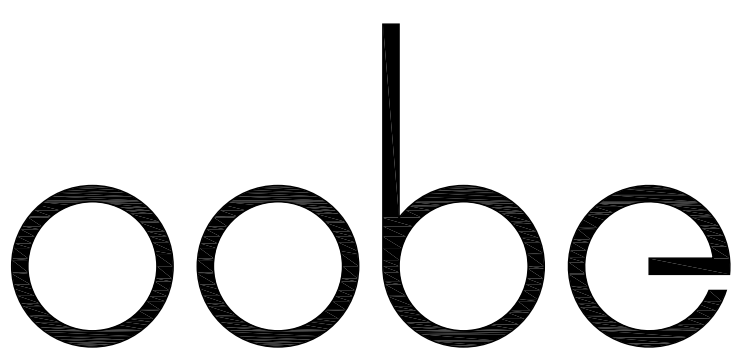

Studio 011 Maling Exchange  
Houtts Yard, Walker Road  
Newcastle upon Tyne  
NE6 2HL  
Tel: 0191 2813775

Client JDDK ARCHITECTS  
Project PPI CANCER CENTER

Title CIRCULATION

Dwg. No. JDA1349.GA.003  
Revision 03  
Scale 1:200@A1  
Date APRIL 2017

PLANNING - DRAFT

