



## Proposed Elevation D

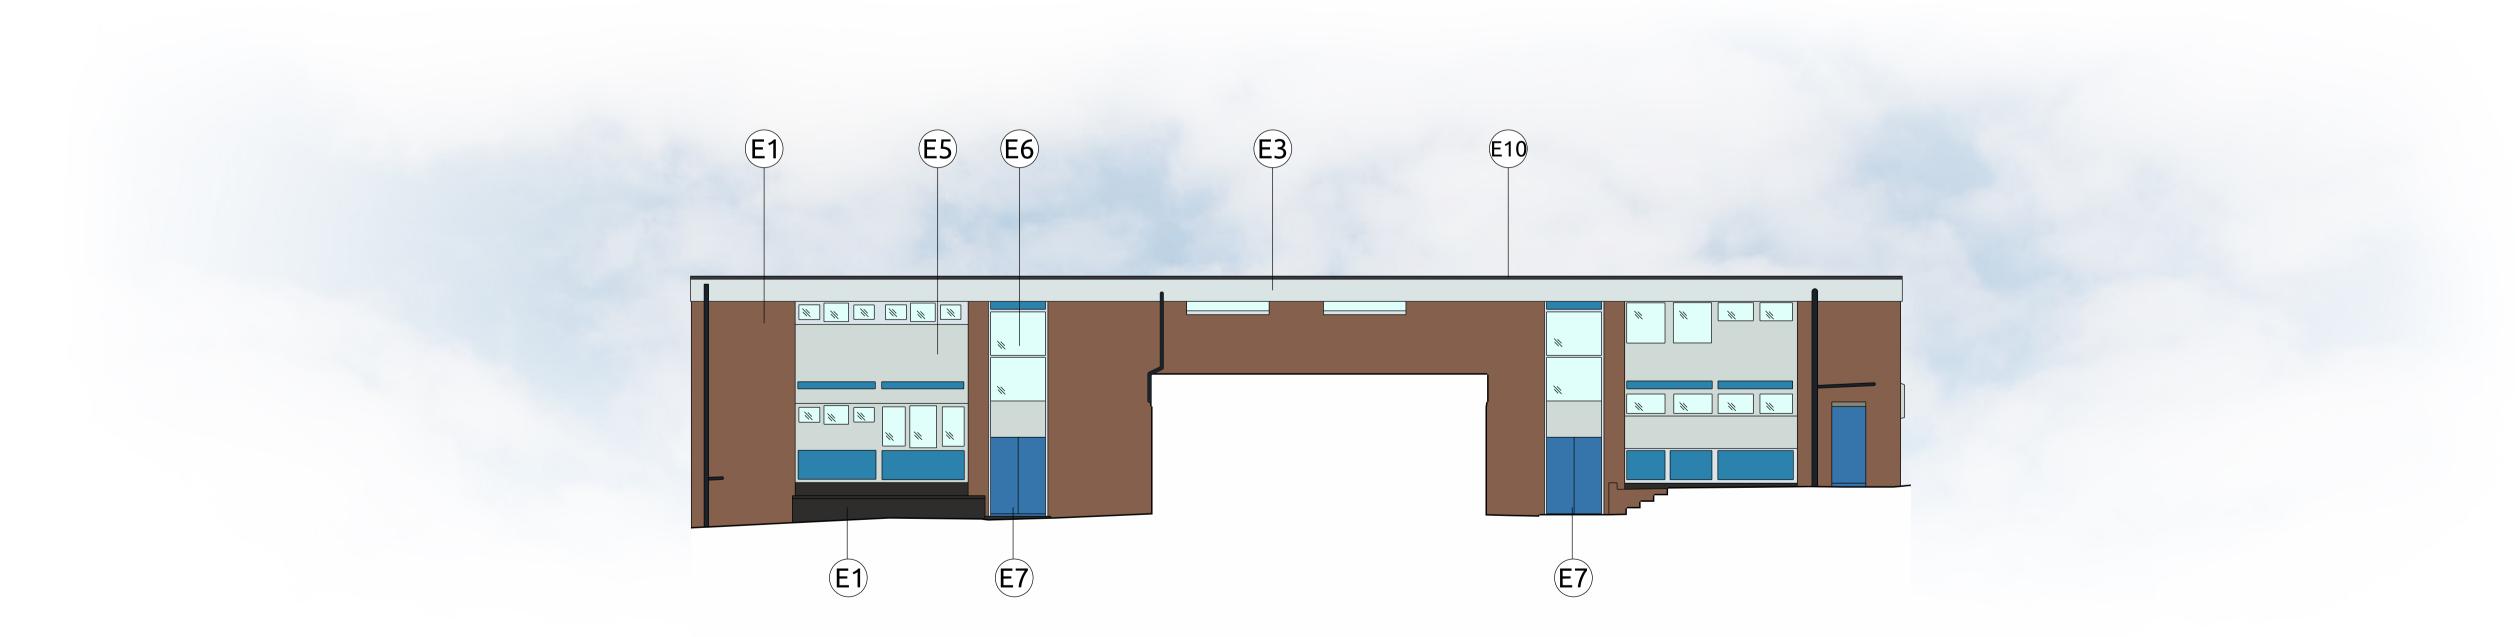

## Proposed Elevation E - As Existing

Revision P01	Description Issued for Planning	By JS	Date 17/08/15	Revision 	Description	By	Date	Notes: DO NOT SCALE. Use figured dimensions only. The contractor is requested to check all dimensions before the work is put in hand. Copyright of this drawing belongs solely to K2 Architects Ltd ©. This drawing must only be used for the purpose for which it is supplied and its contents must not be reproduced for any purpose without written permission. Areas indicated, or areas calculated
								from this drawing should be used for valuation purposes or as the C basis for development contracts. K2 Architects is a limited C company registered in England and Wales. Number 603 3123



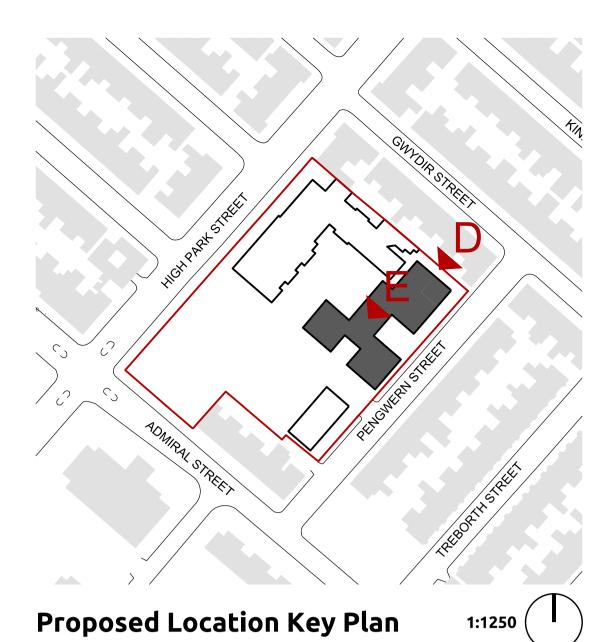

## **Proposed Elevation Key**


E1	Existing Brickwork	<b>E2</b>	Existing Mixed Brickwork
E3	Existing Fascia Board	<b>E4</b>	Existing Render
<b>E5</b>	Existing PVC Infill Panel	<b>E6</b>	Existing Window Module
<b>E7</b>	Existing Door	<b>E8</b>	Existing Gutter
<b>E9</b>	Existing Sill	E10	Existing Roof Capping
E11	Existing Timber Fence	E12	External Canopy
E13	Existing Roof Tile	E14	Existing Blockwork Plinth
E15	Existing Metal Cladding	E16	Existing Ramp
E17	Dashed Line Indicates Existing Building& Level Change	E18	Dashed Line Indicates Existing Timber Fence
E19	Existing Barrier	E20	Existing Greenhouse/Store
<b>P1</b>	Proposed Brickwork	<b>P2</b>	Proposed Window Module
<b>P3</b>	Proposed Fascia Board	<b>P4</b>	Proposed Doors
<b>P5</b>	Proposed Roof Capping	<b>P6</b>	Proposed Built Up Existing Retaining Wall
<b>P7</b>	Proposed Timber Fence	<b>P8</b>	Proposed Retaining Wall with Metal Fence to match existing within Playground

---- Proposed M&E Plant Equiptment

N.B. All plant equiptment is shown indicatively & is subject to confirmation.

## Note:

Elevation Survey Drawings provided by SEP (Site Engineering Personnel) Ltd. These drawings provide an illustrative overview of the design intent only.

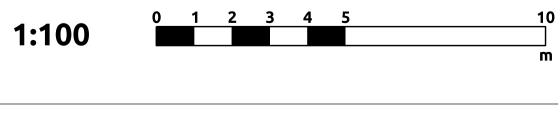

Drawn Date Project St Silas C of E Primary School JS High Park Street Liverpool, L8 3TR July 2015 Checked CD Date July 2015 Drg Title **Juniors** Proposed Elevations 2 of 2 1:100 @ A1 Scale Drg No. K2\_159\_(0-)\_A528 Rev P01 Status Planning

Compton House, 18 School Lane, Liverpool, L1 3BTT: 0151 706 9560W: www.k2architects.co.uk