




Existing Elevation A

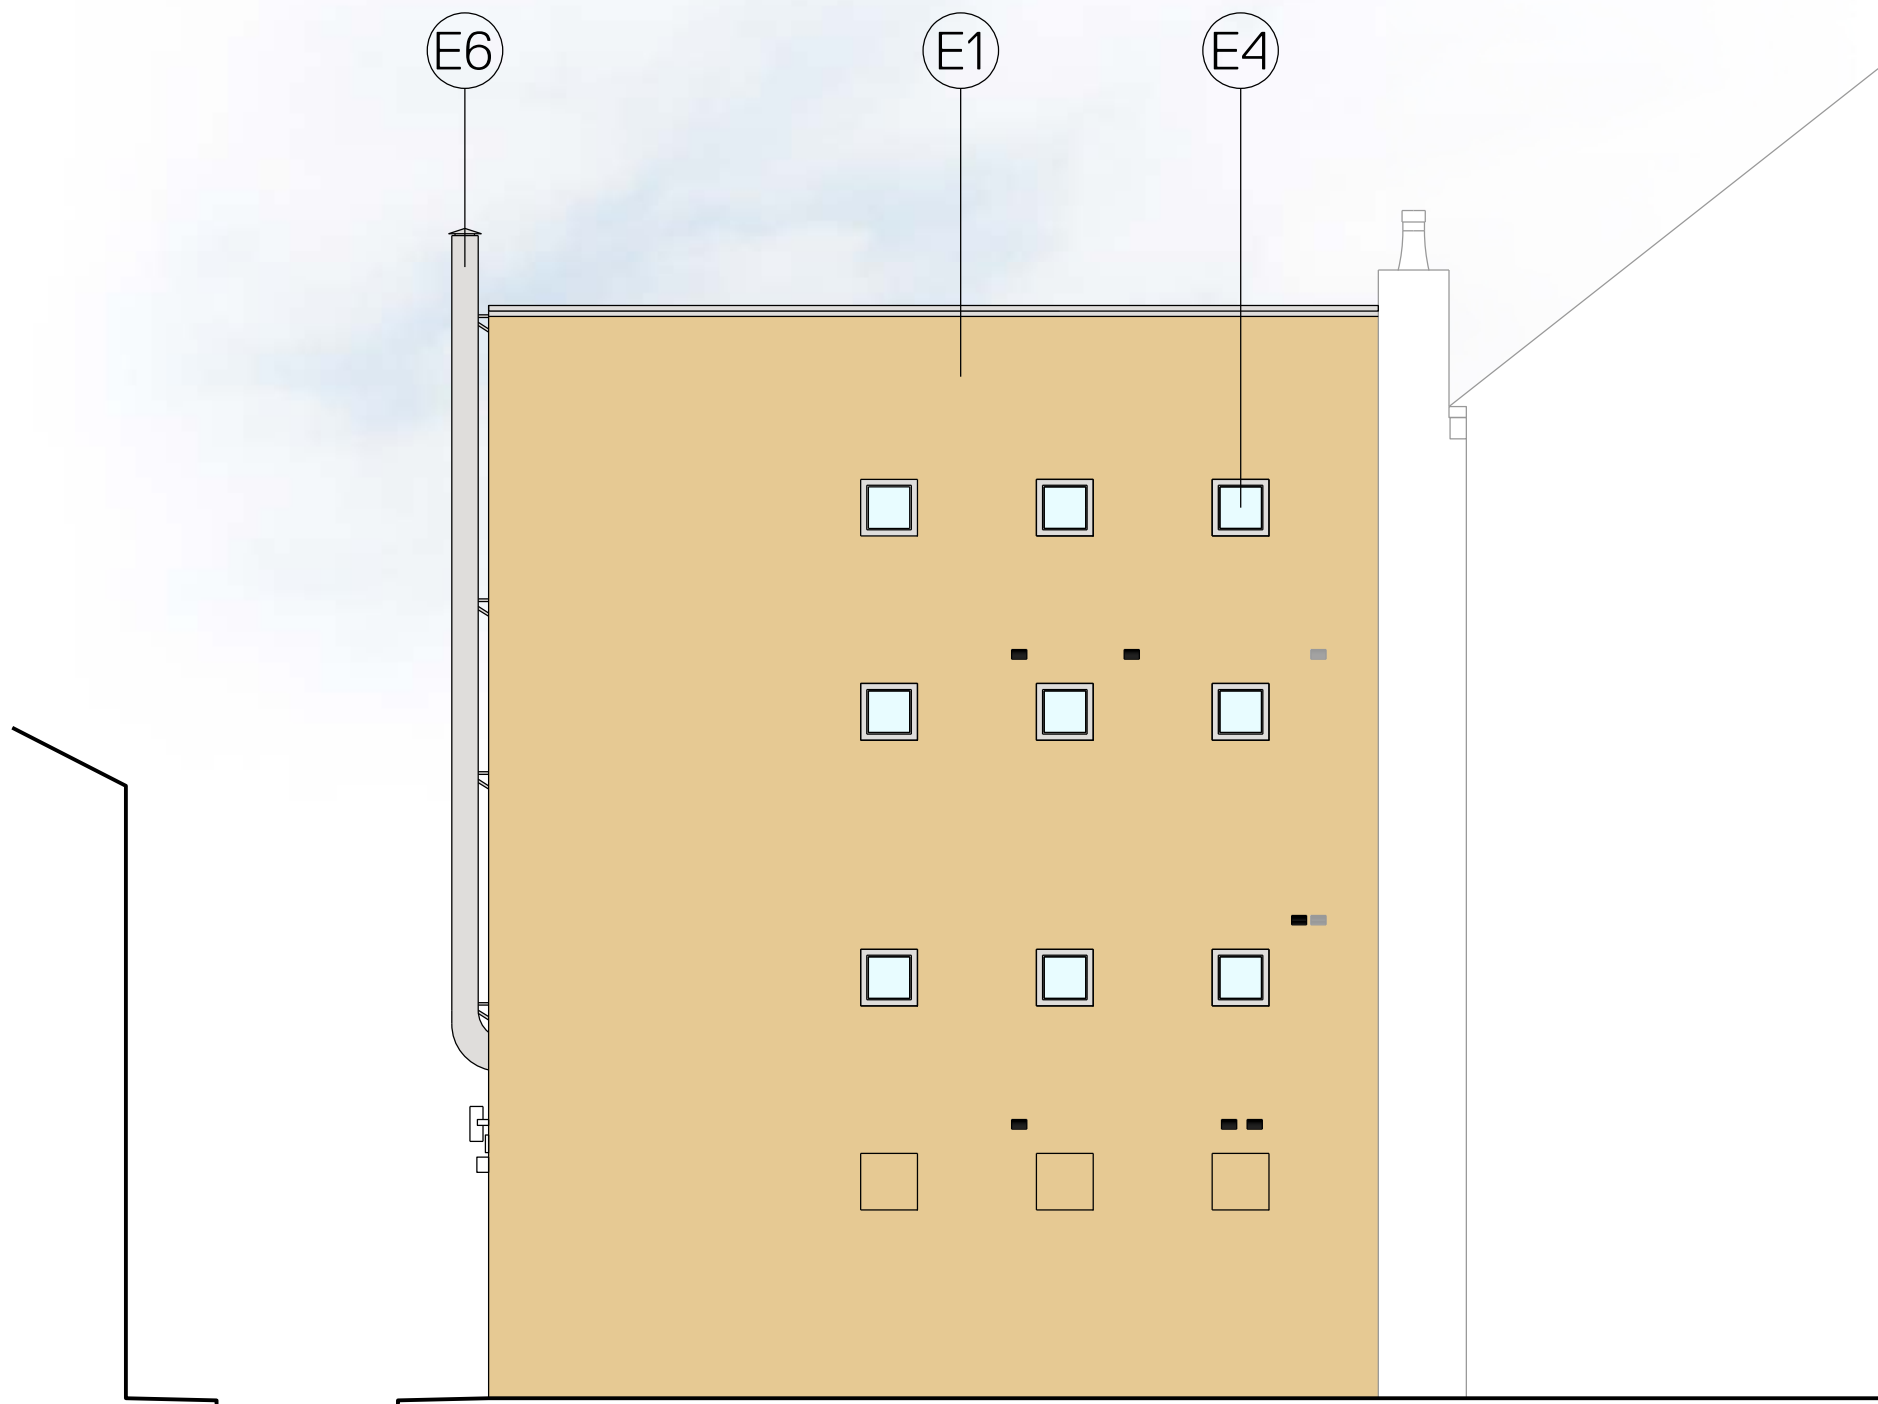


Existing Elevation C

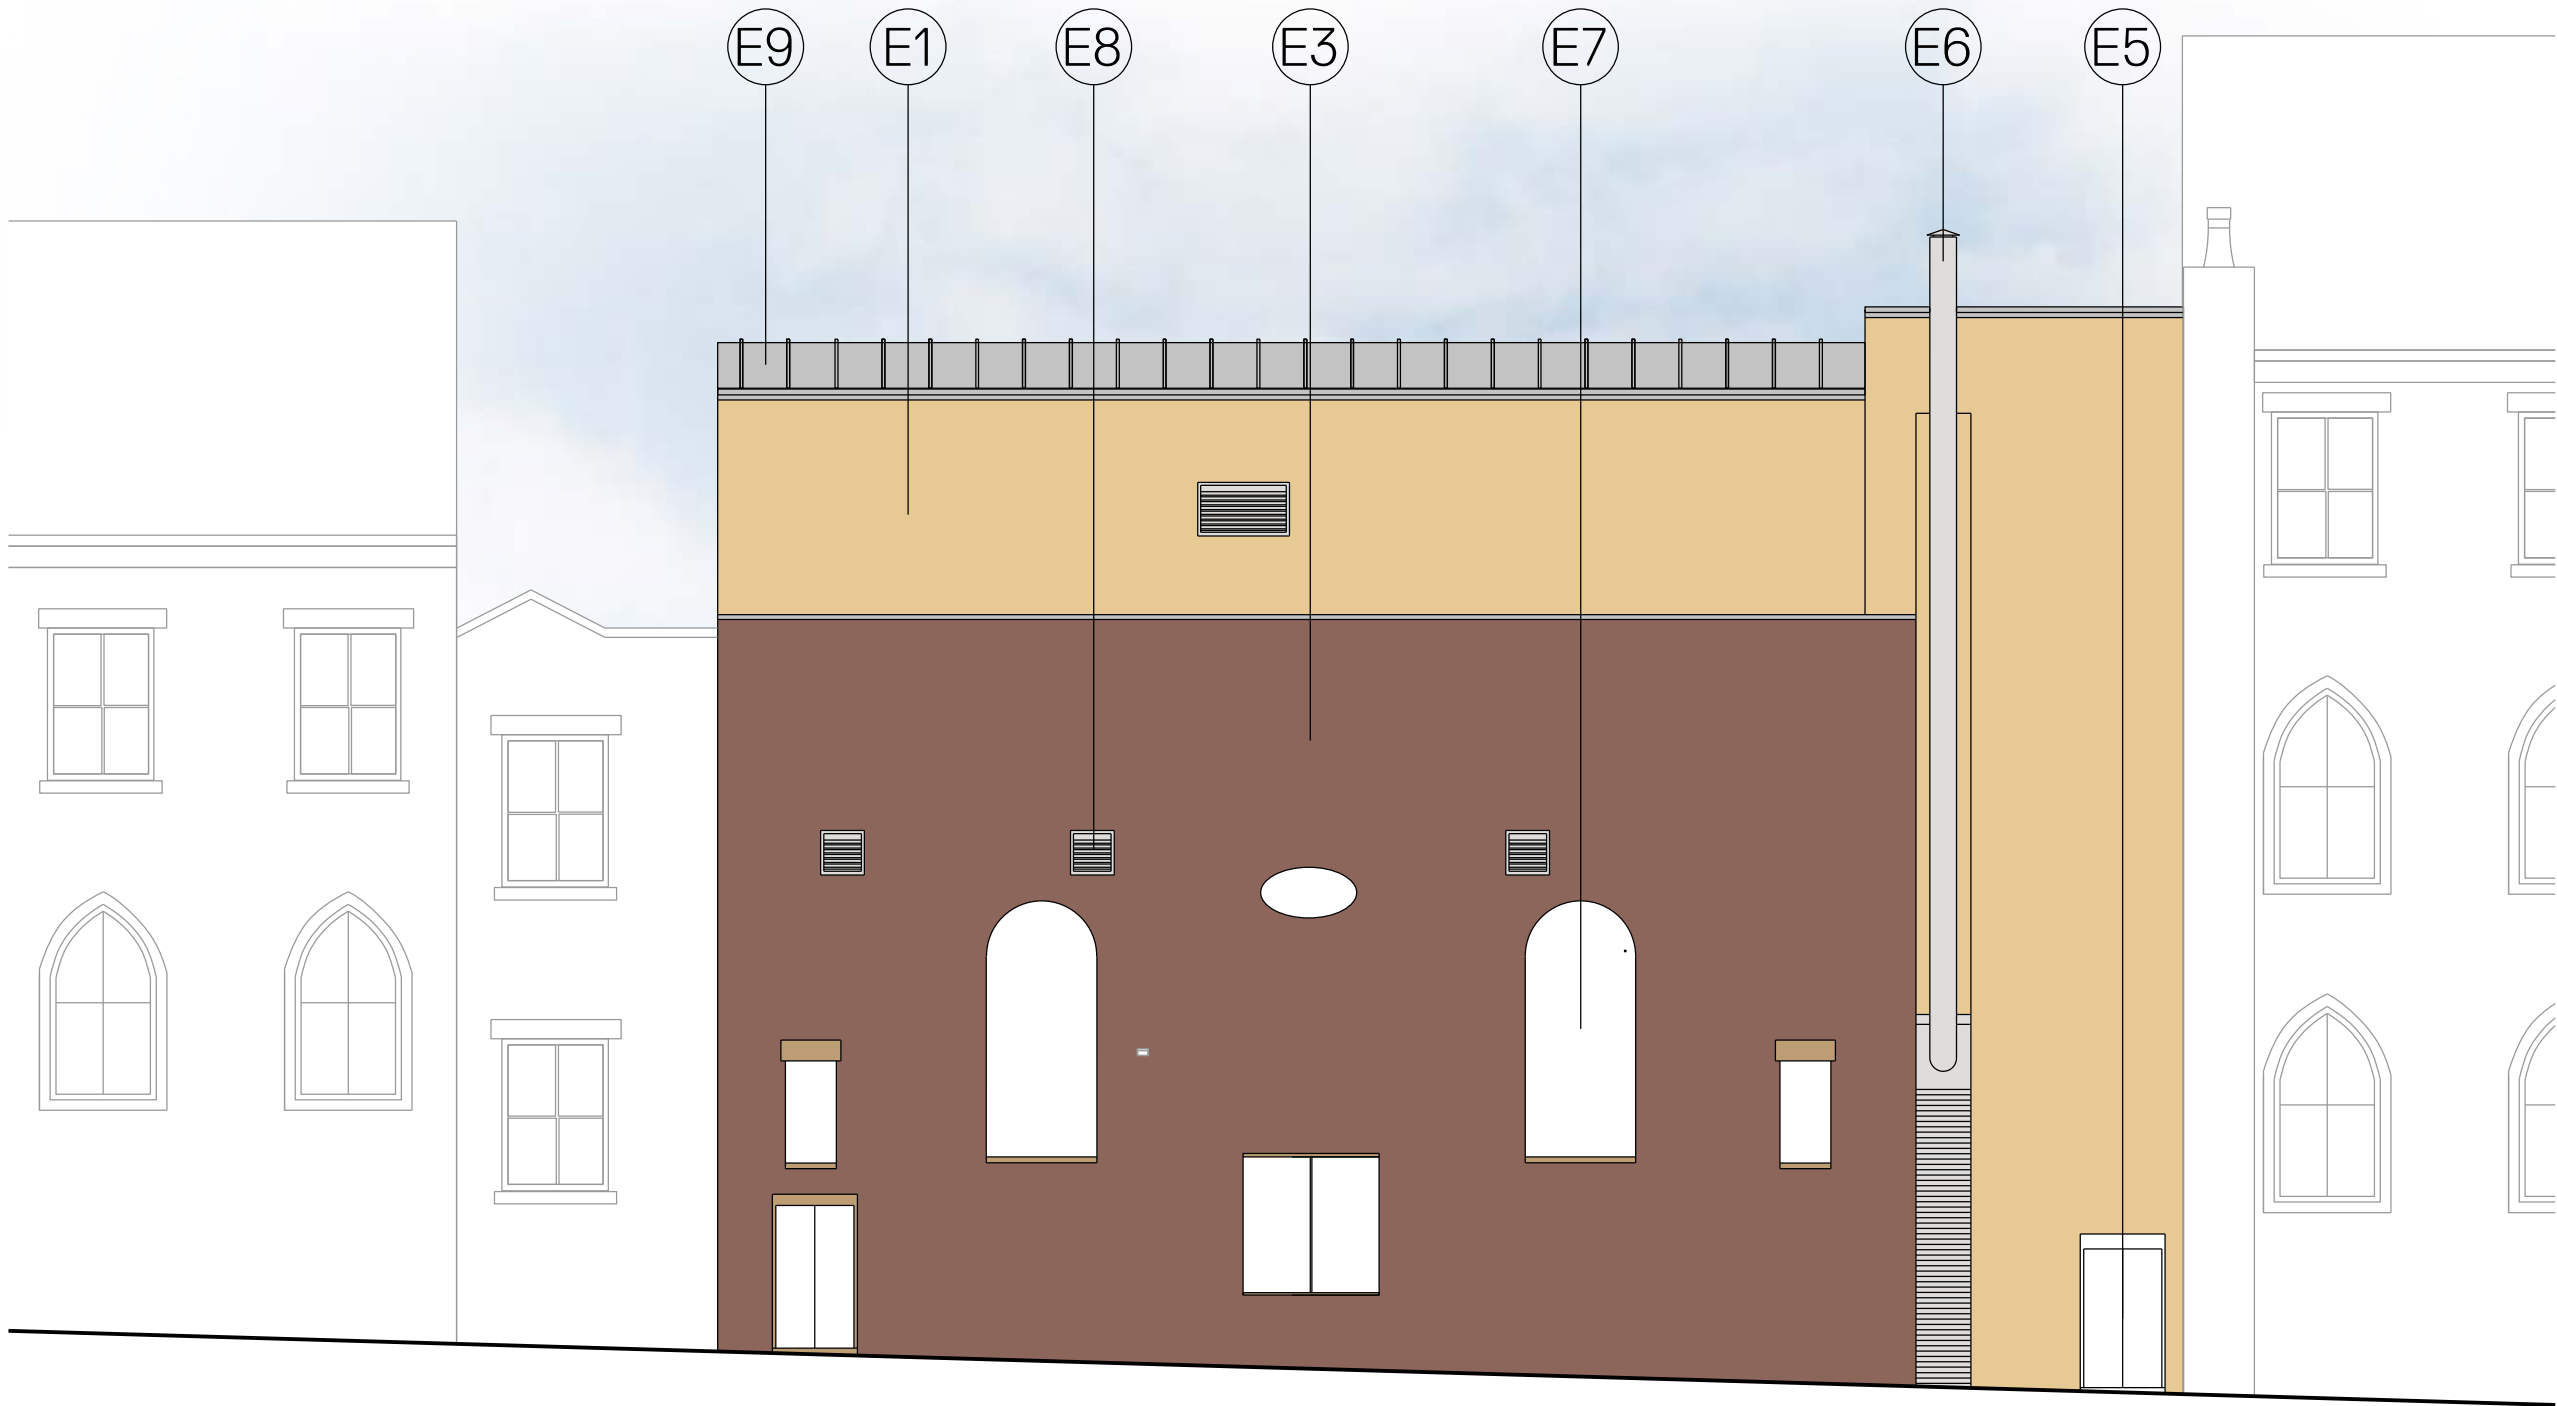

Existing Elevation B

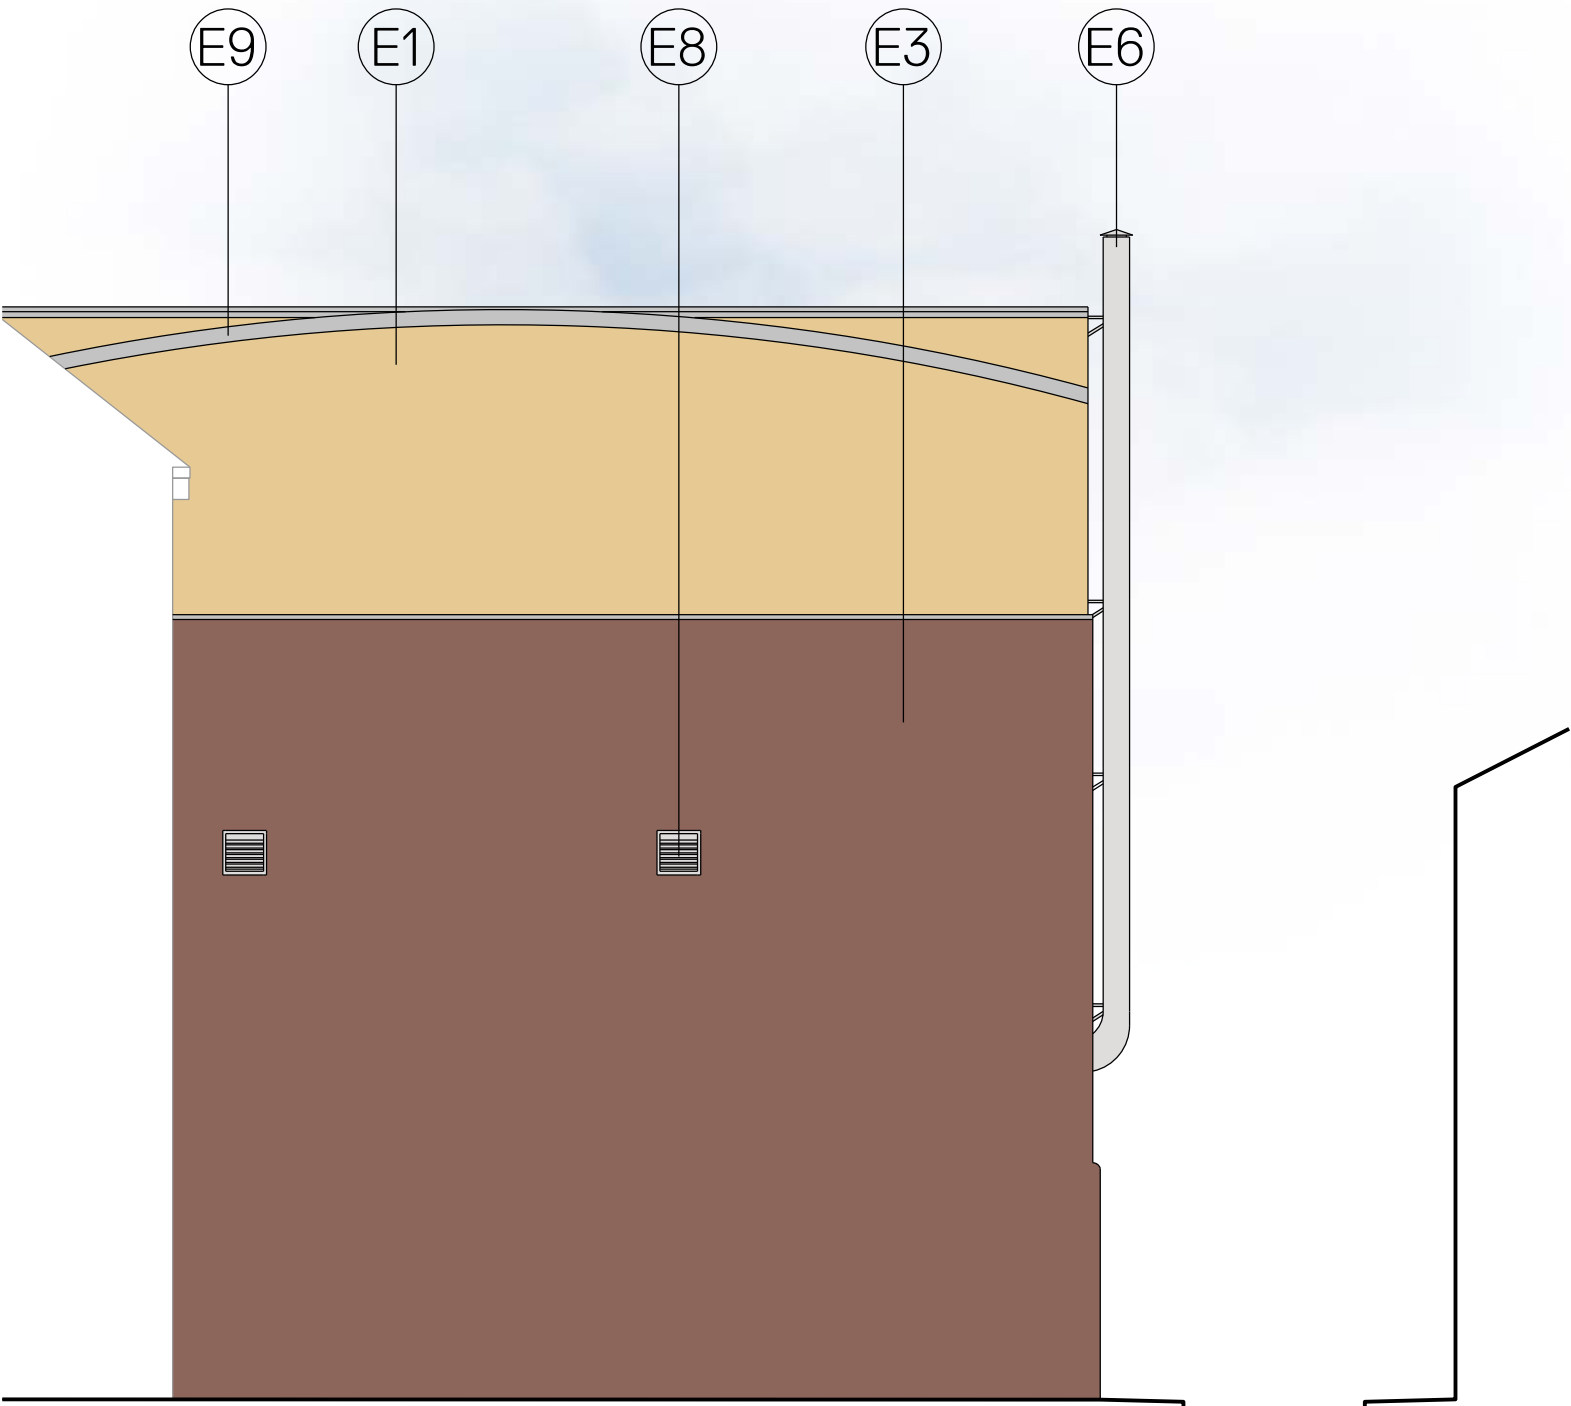

Existing Elevation D

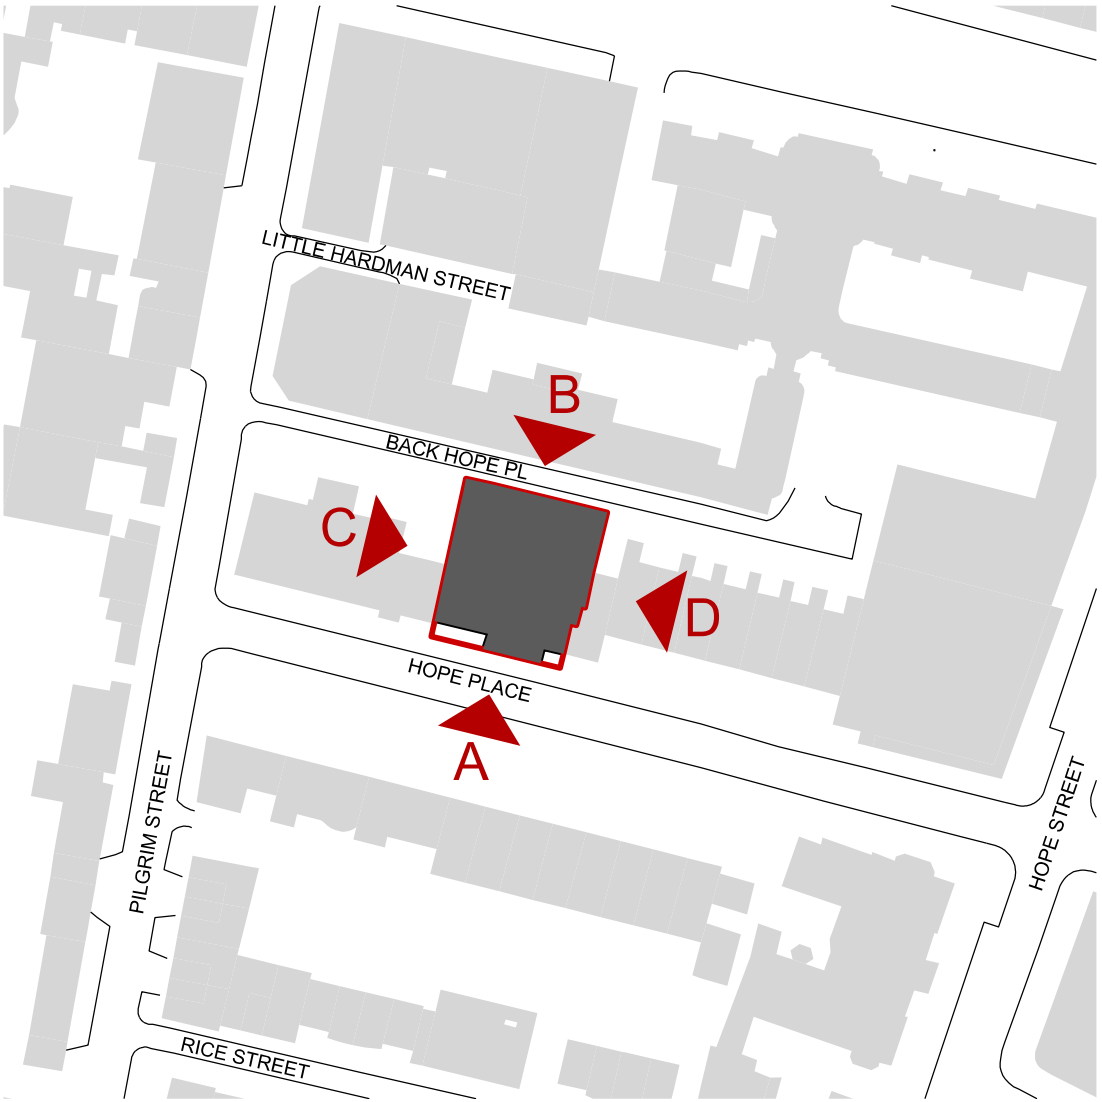

Existing Elevation Key Plan

1:1000

Elevation Key

- E1 Existing Buff Brickwork
- E2 Existing Engineering Brickwork
- E3 Existing Red Brickwork
- E4 Existing Windows
- E5 Existing Doors
- E6 Existing Flue
- E7 Existing Render
- E8 Existing Grill
- E9 Existing Roof Covering

Note:
Elevation Construction Drawings provided by Unity Theatre.

These drawings provide an illustrative overview of the design intent only.

The contractor is requested to check the accuracy of the drawings and dimensions before work is put in hand and report any discrepancies to the architects for rectification as soon as is practically possible.

1:100 0 1 2 3 4 5 10 m

Revision	Description	By	Date				
P01	Issued for Planning	RLJ	15/04/16				

ISO 9001 Quality Assurance		<div>DO NOT SCALE. Use figured dimensions only. The contractor is requested to check all dimensions before the work is put in hand. Copyright of this drawing belongs solely to K2 Architects Ltd ©. This drawing must only be used for the purpose for which it is supplied and its contents must not be reproduced for any purpose without written permission. Areas indicated, or areas calculated from this drawing should be used for valuation purposes or as the basis for development contracts. K2 Architects is a limited company registered in England and Wales. Number 603 3123</div> <div> www.k2architects.co.uk 0151 706 9560</div>		Project		Unity Theatre	Scale		1:100 @ A1
Drawn	MW			Unity Theatre 1 Hope Place					
	April 2016			Liverpool L1 9BG					
Checked	RLJ			Existing Elevations		Status		Planning	
	April 2016								
Approved	KH								
	April 2016								
				Drq Number		K2_213_(0-)_A400	Revision		P01