



PROPOSED GABLE ELEVATION 1:50

PROPOSED GABLE ELEVATION 1:50

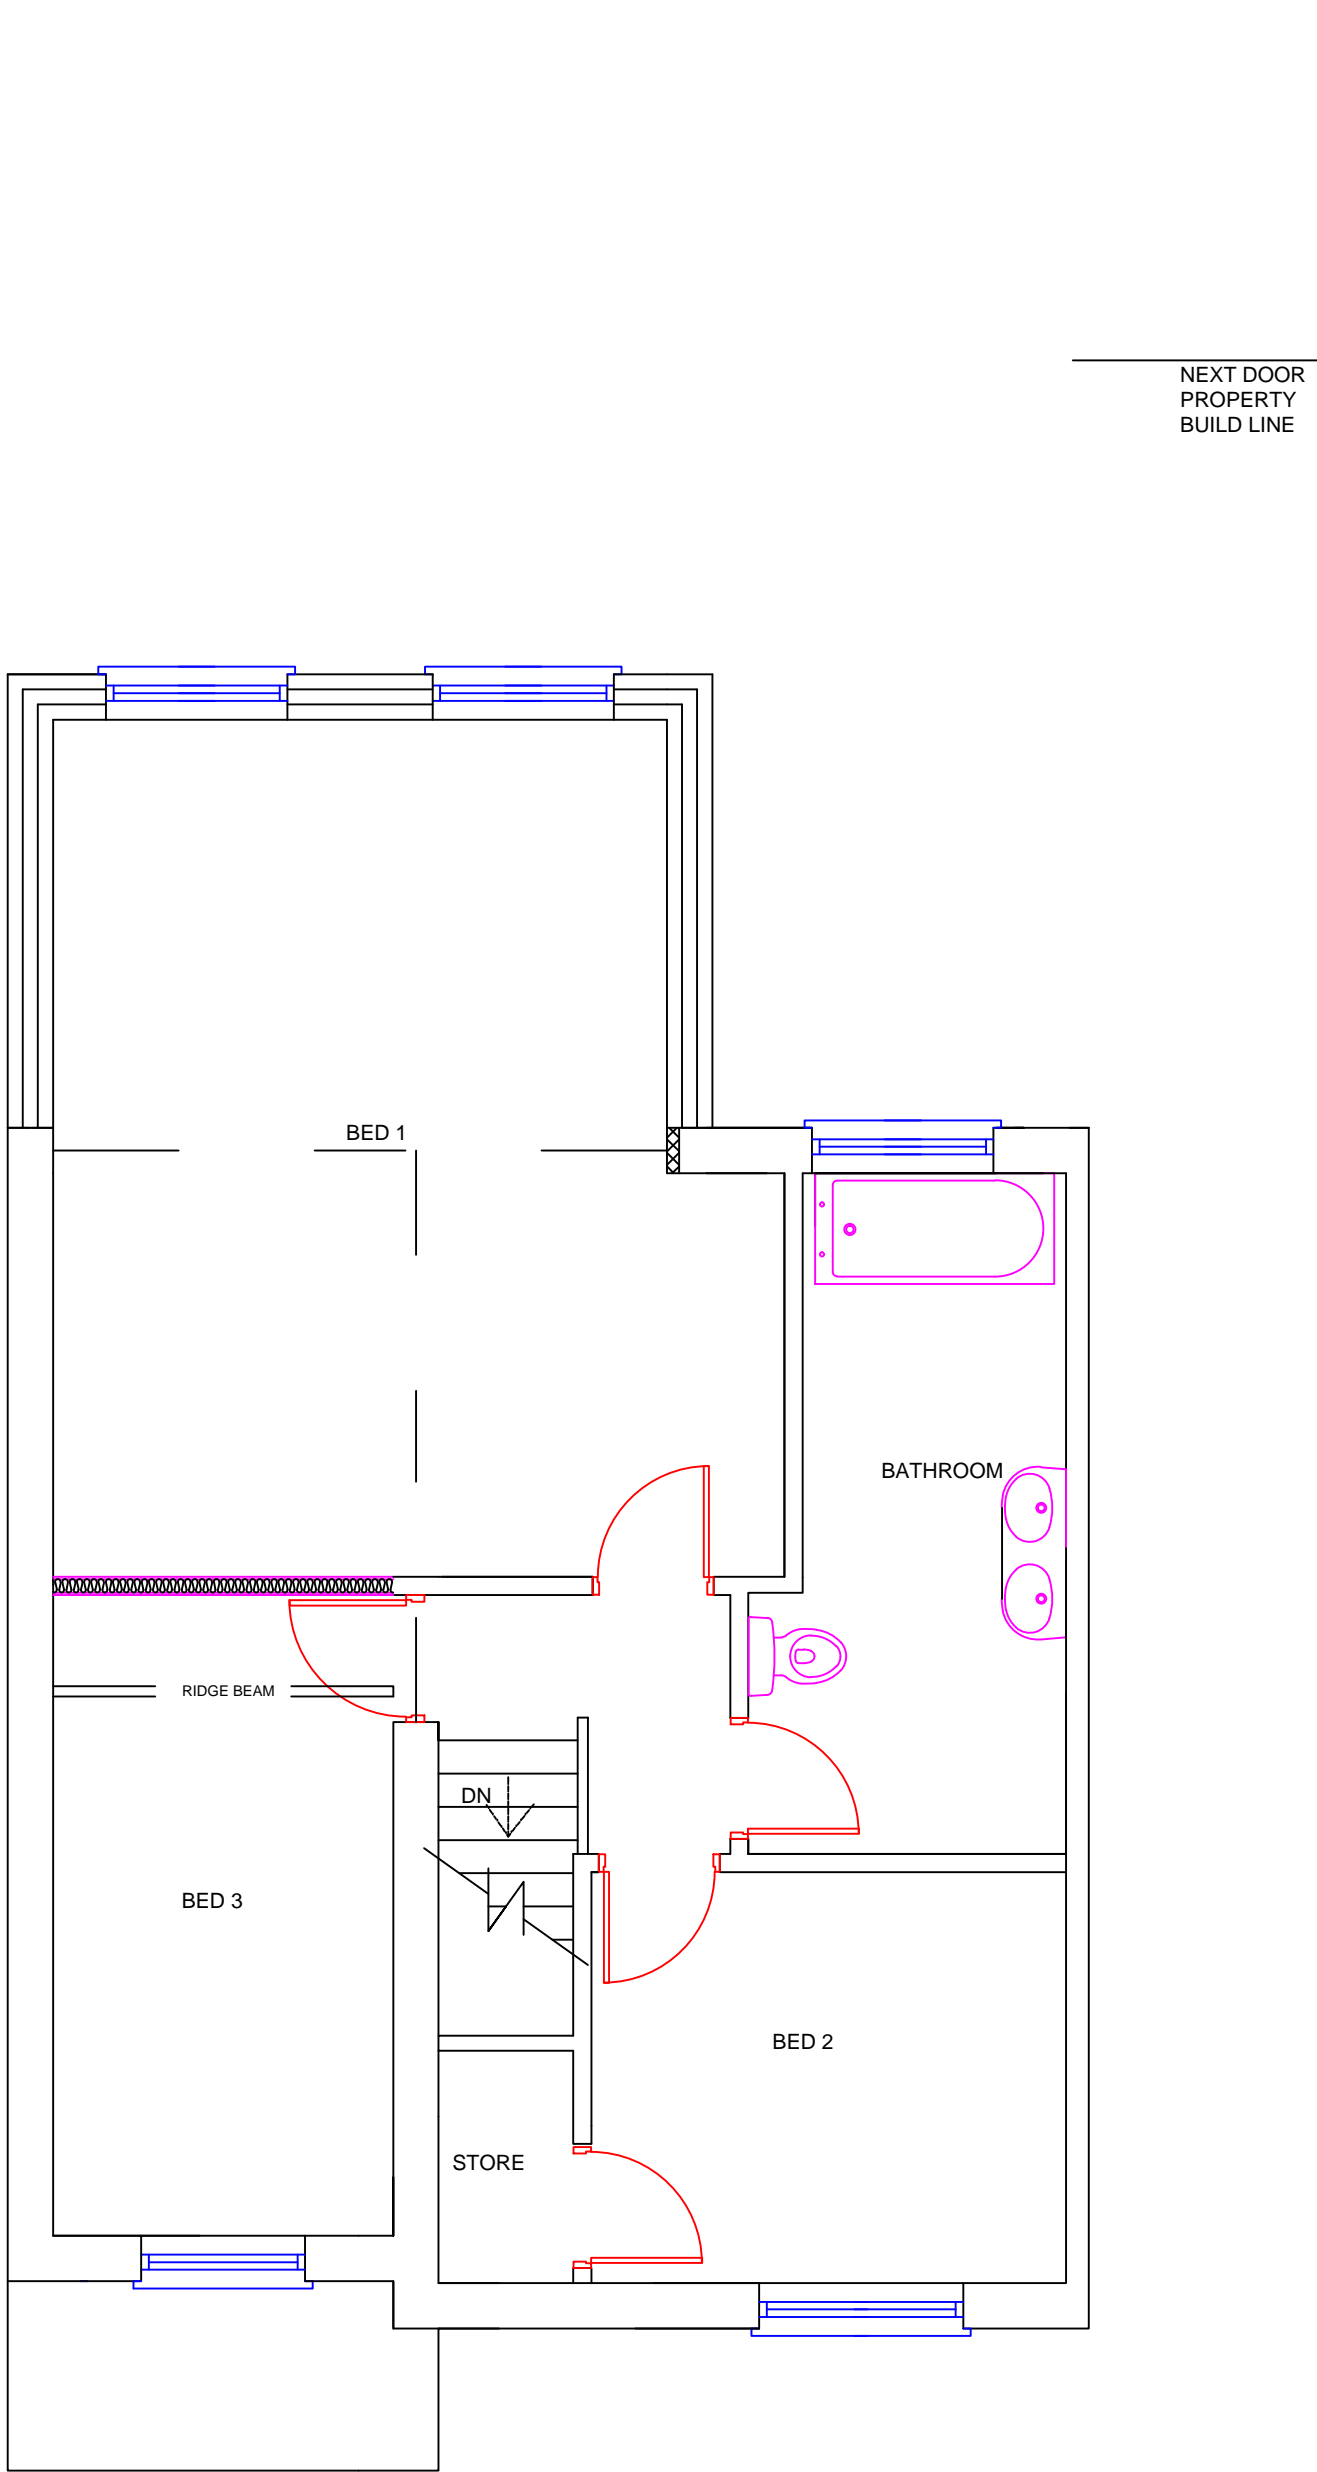


PROPOSED FIRST FLOOR PLAN 1:50

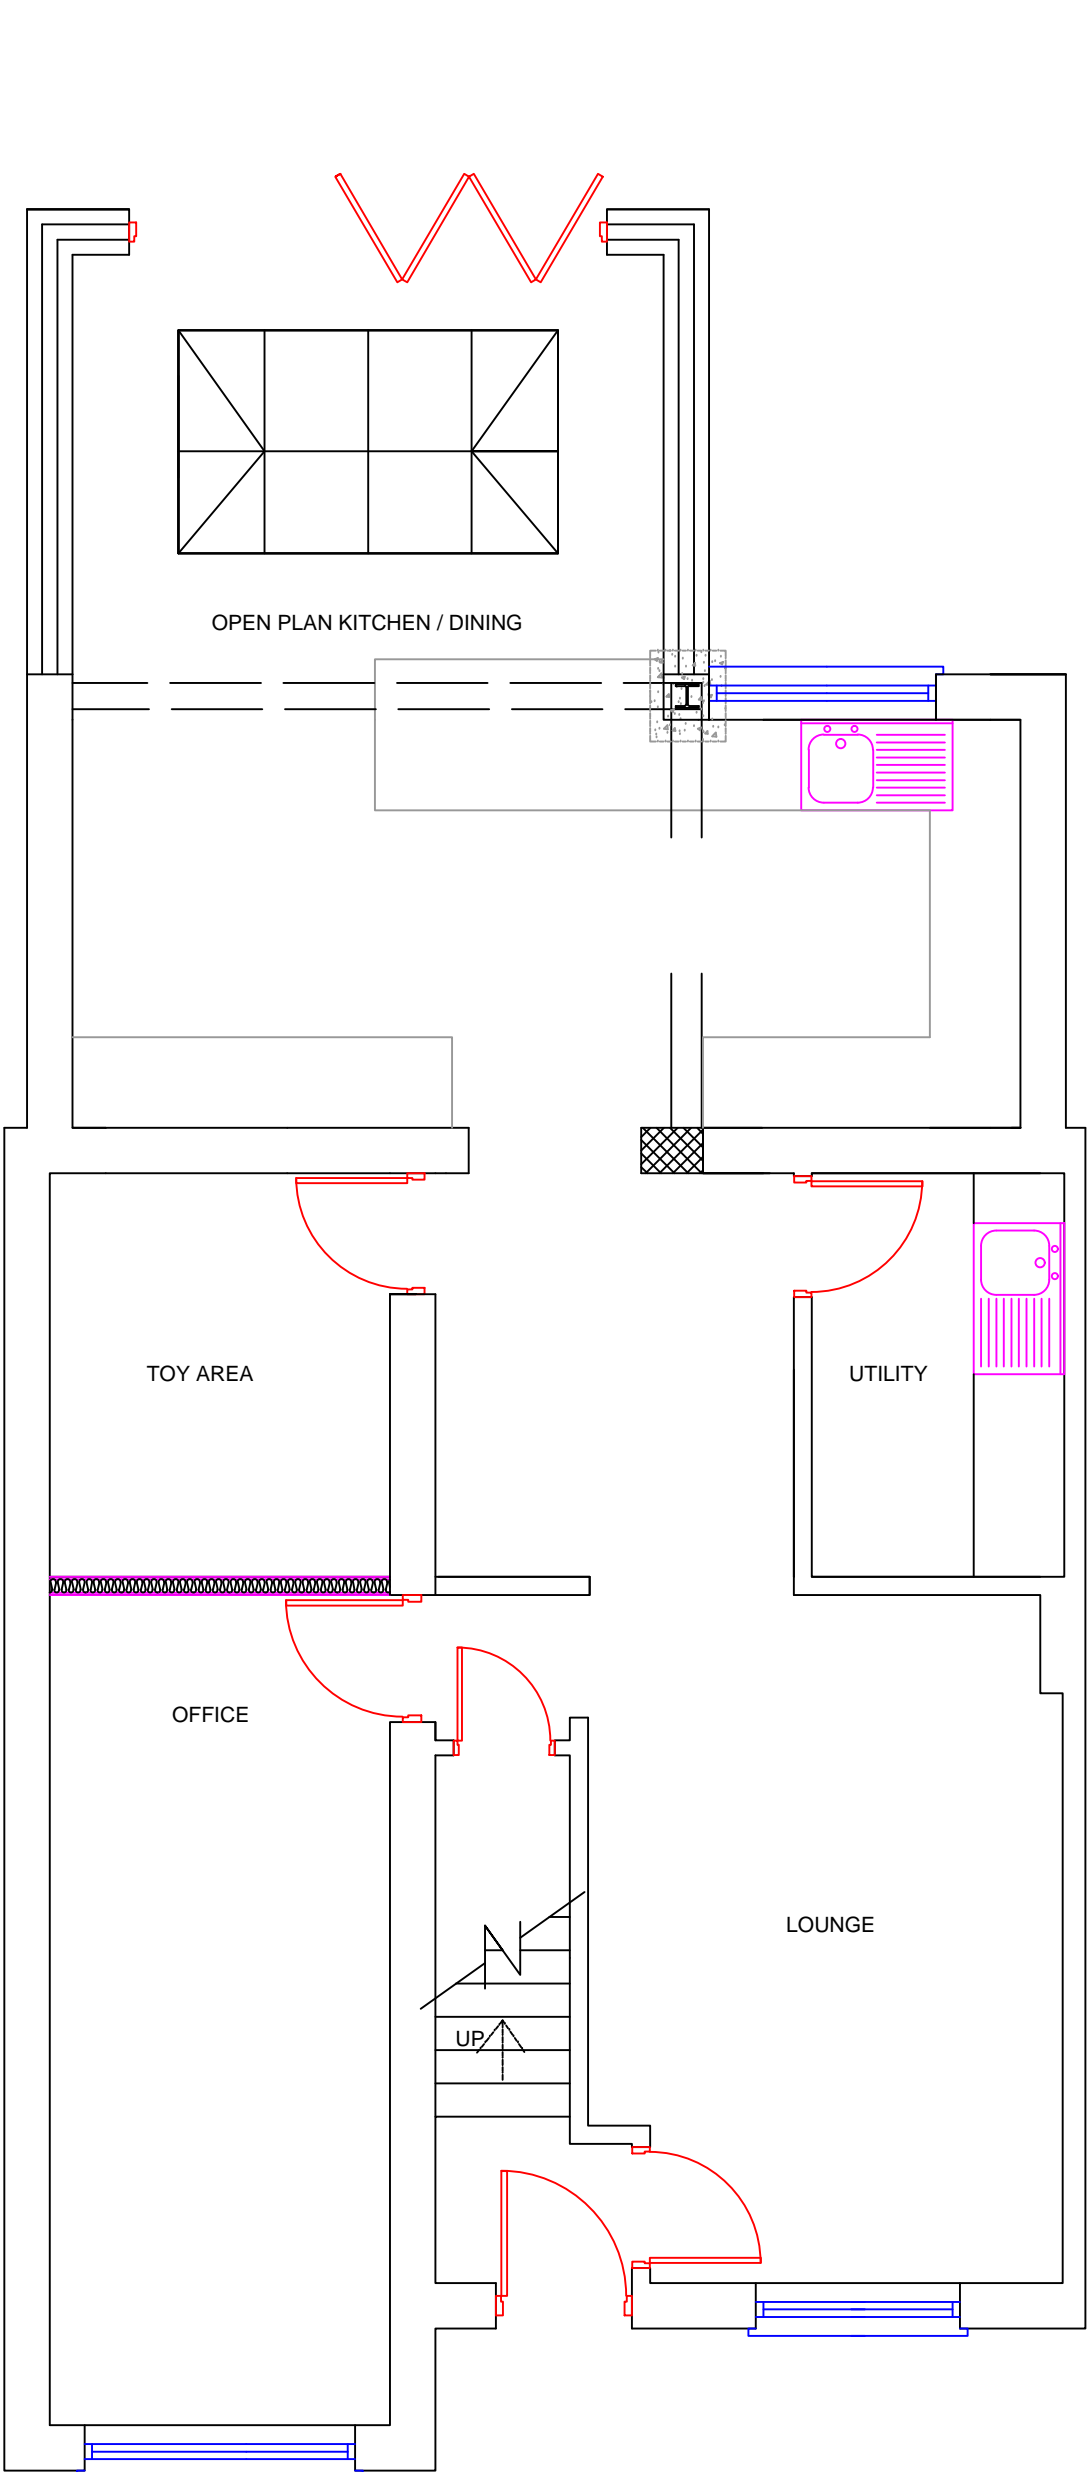

PROPOSED GROUND FLOOR PLAN 1:50




PROPOSED REAR ELEVATION 1:50

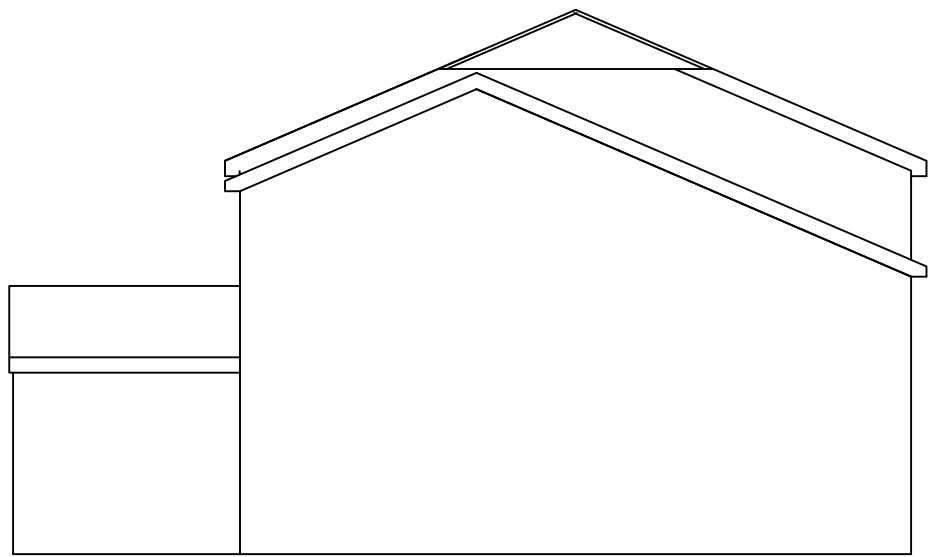


EXISTING GABLE ELEVATION 1:100



EXISTING REAR ELEVATION 1:100

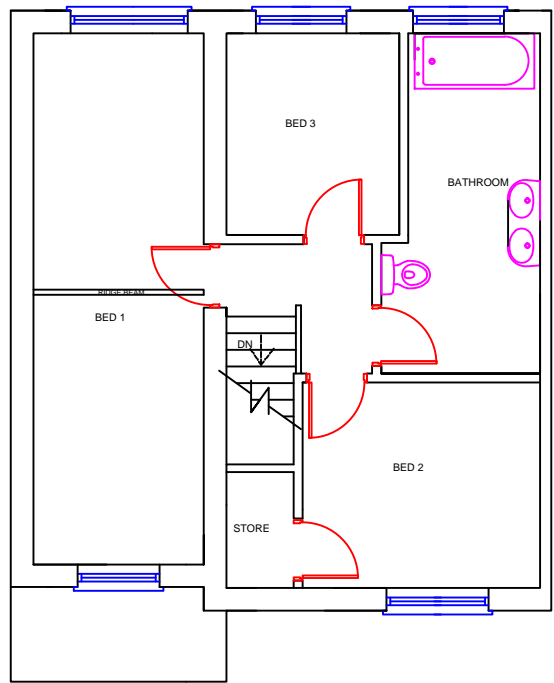

EXISTING FIRST FLOOR PLAN 1:100

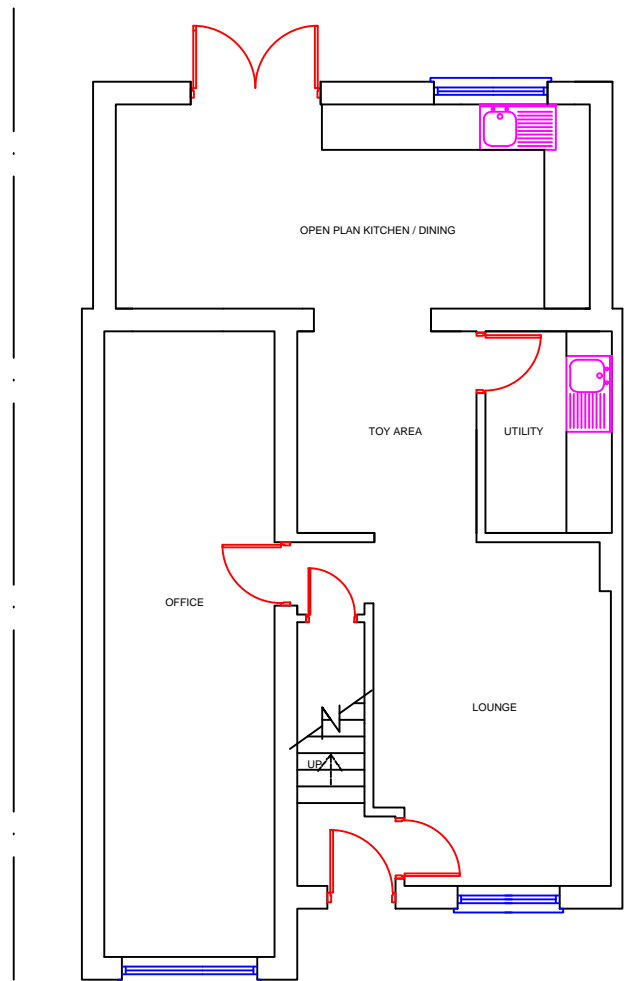

EXISTING GROUND FLOOR PLAN 1:100