


Unit Type Plans

Internal Areas

Ground Floor	39m ²
First Floor	39m ²
Total	78m²

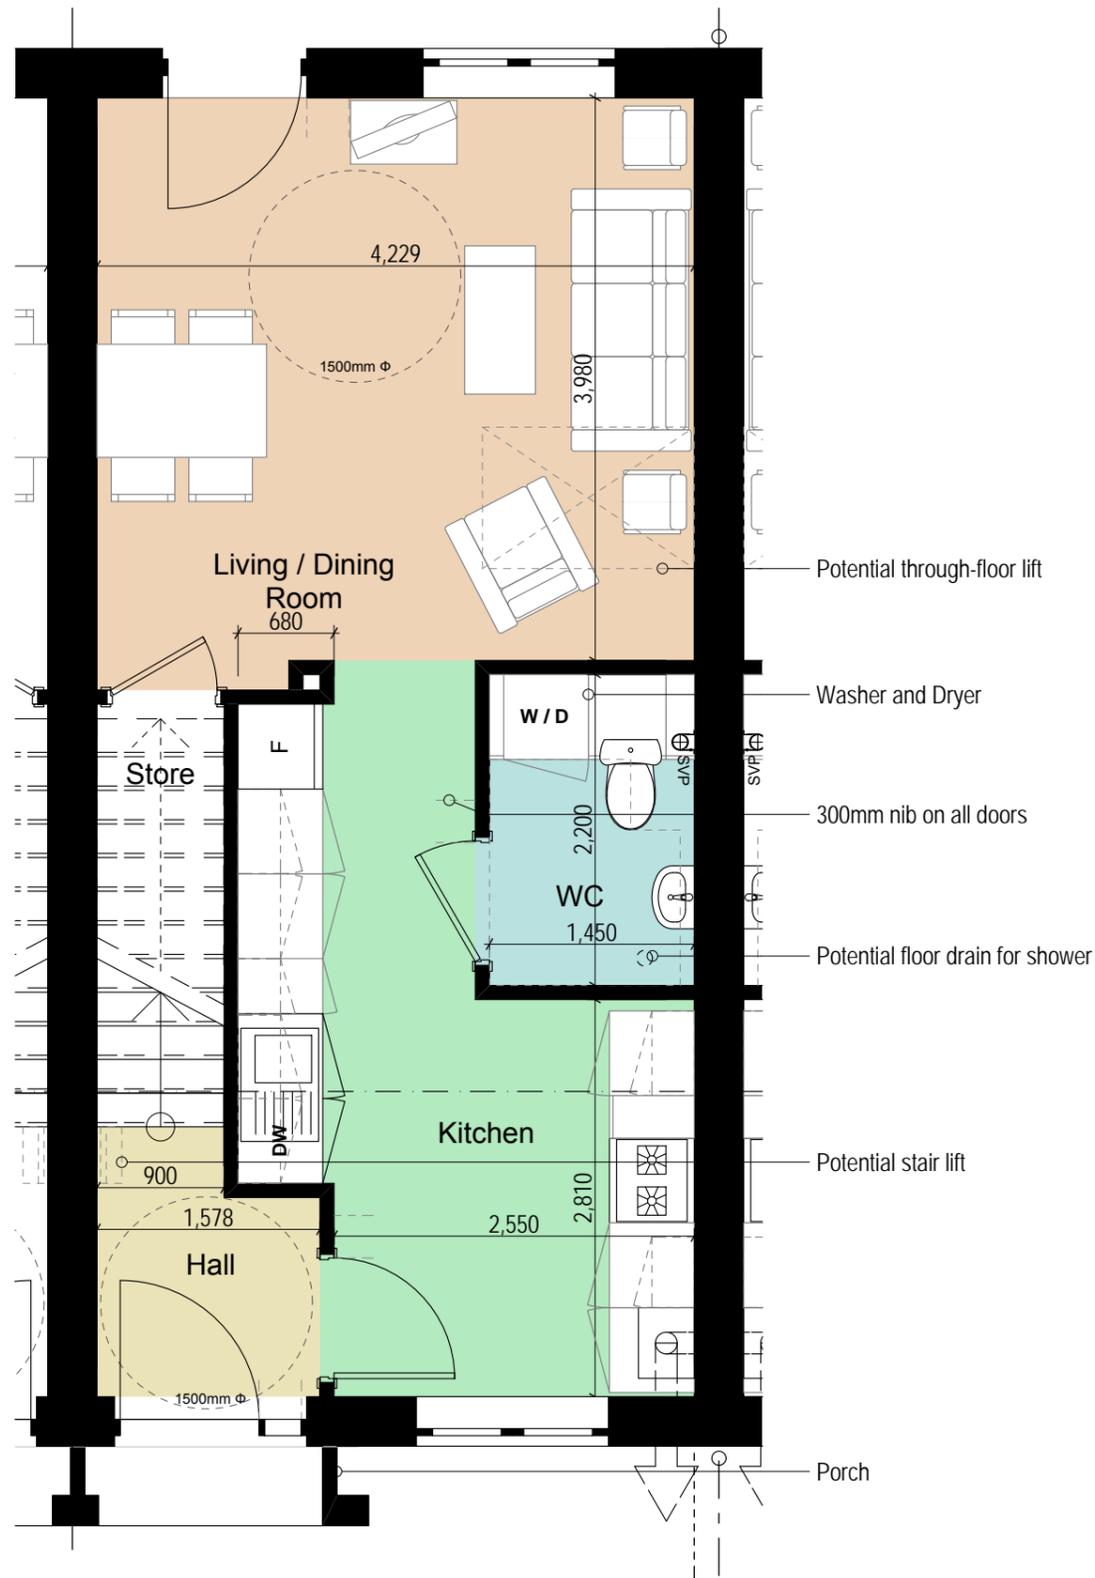

PROJECT: Island Road South, Garsten
 TITLE: Unit Type Plans

SIZE A3	STATUS PLANNING	
	PROJECT No 1554	DRAWING No L.03
DRAWN by HF	CHECKED JD	
DATE Dec 14	SCALE (u.n.o) 1:50	

JOHN MCCALL ARCHITECTS LTD
 No.1 Arts Village, Henry Street, Liverpool L1 5BS Tel: 0151 707 1818 Fax: 707 1819
 Old Coop Building, Church Street, Hayfield, SK22 2JE e-mail: admin@johnmccall.co.uk