




Existing Floor Plans

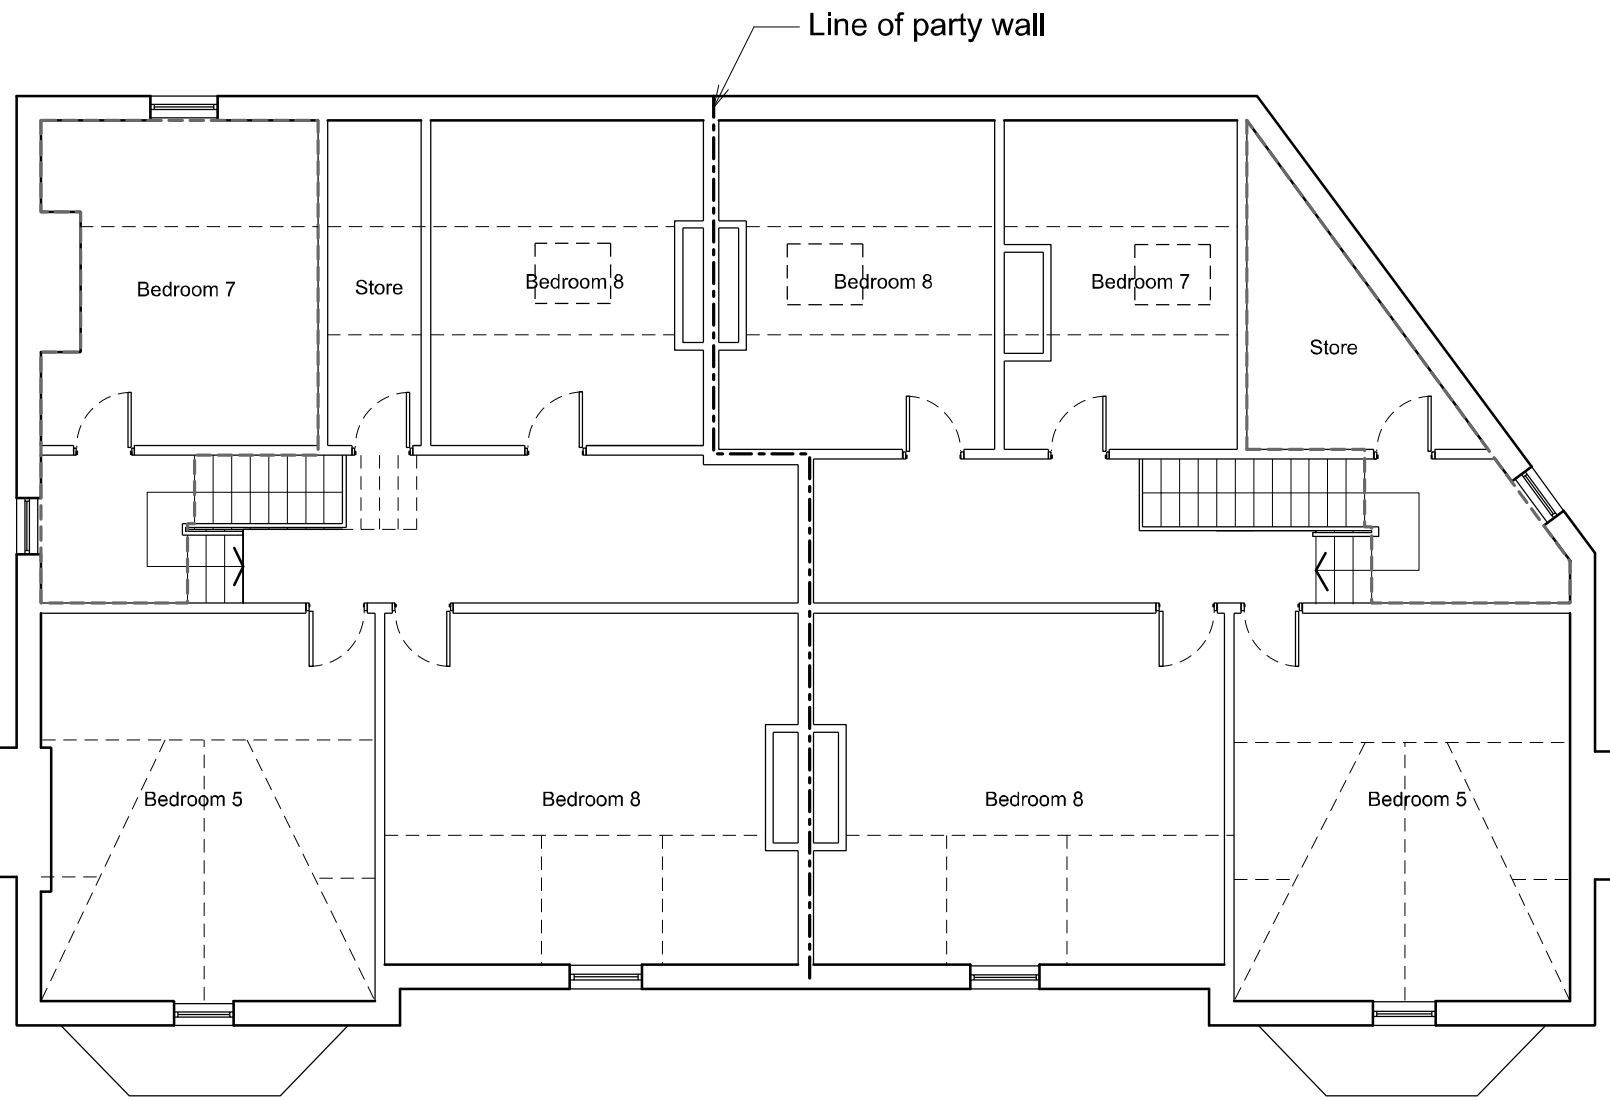


Second Floor Plan

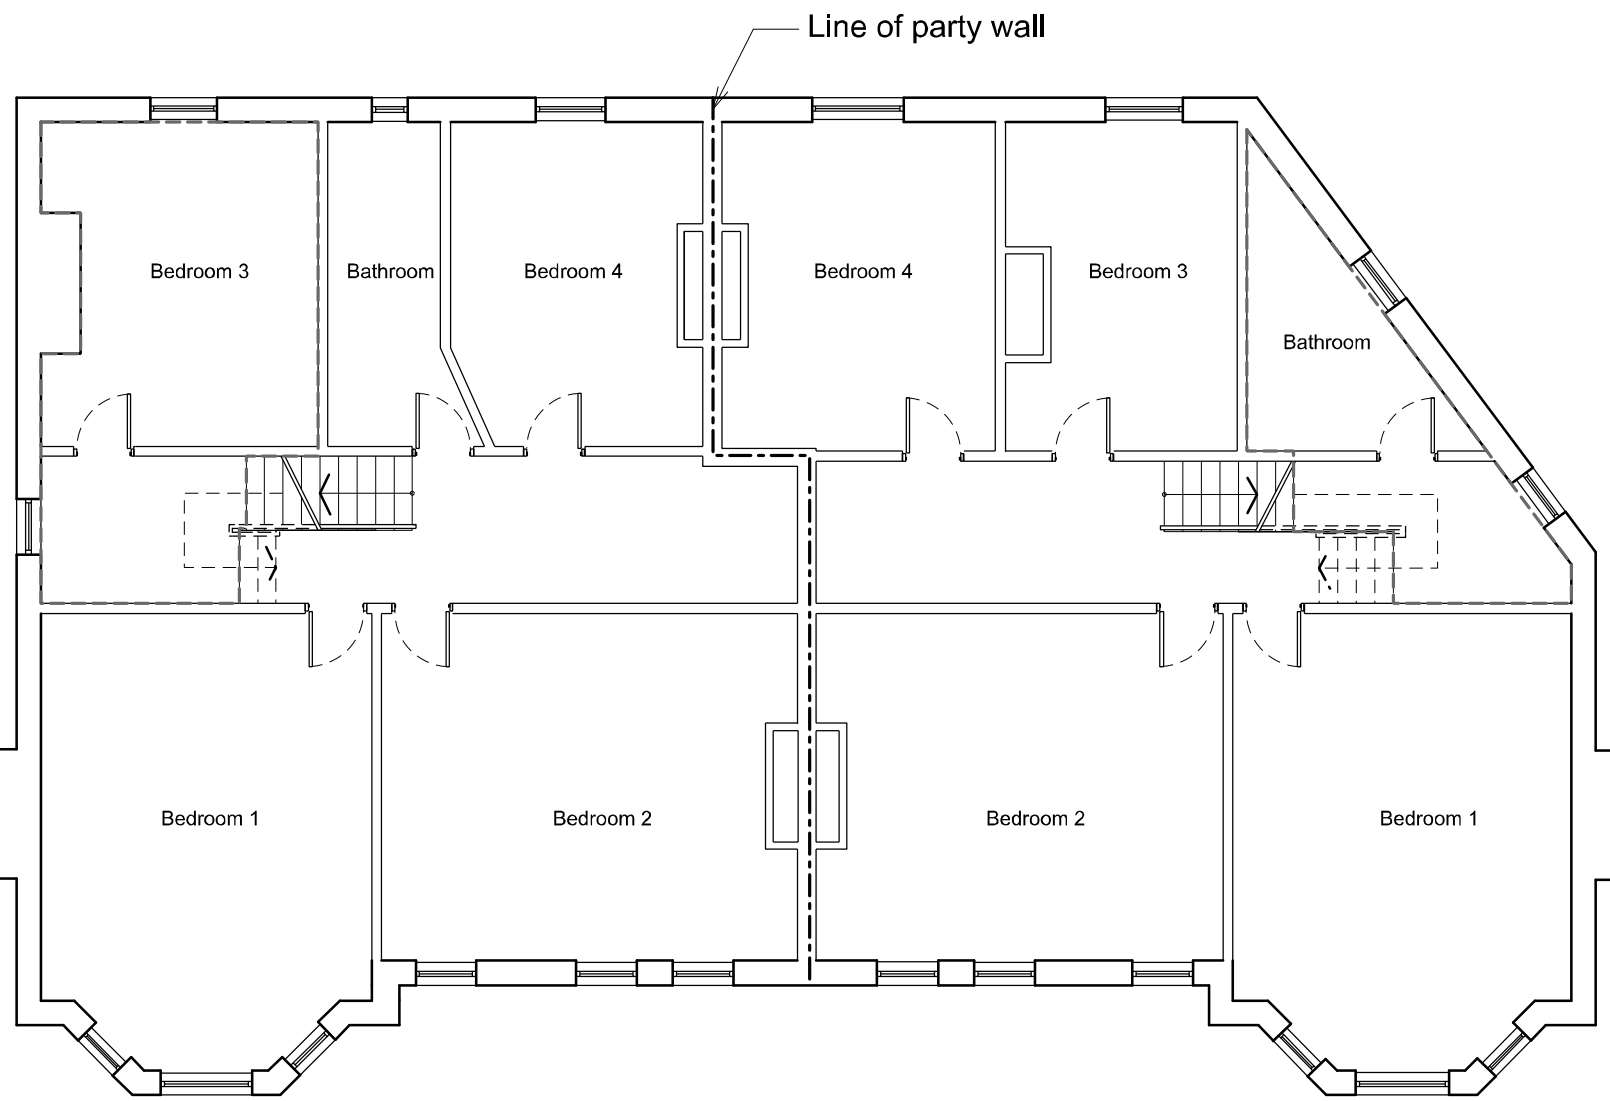


First Floor Plan

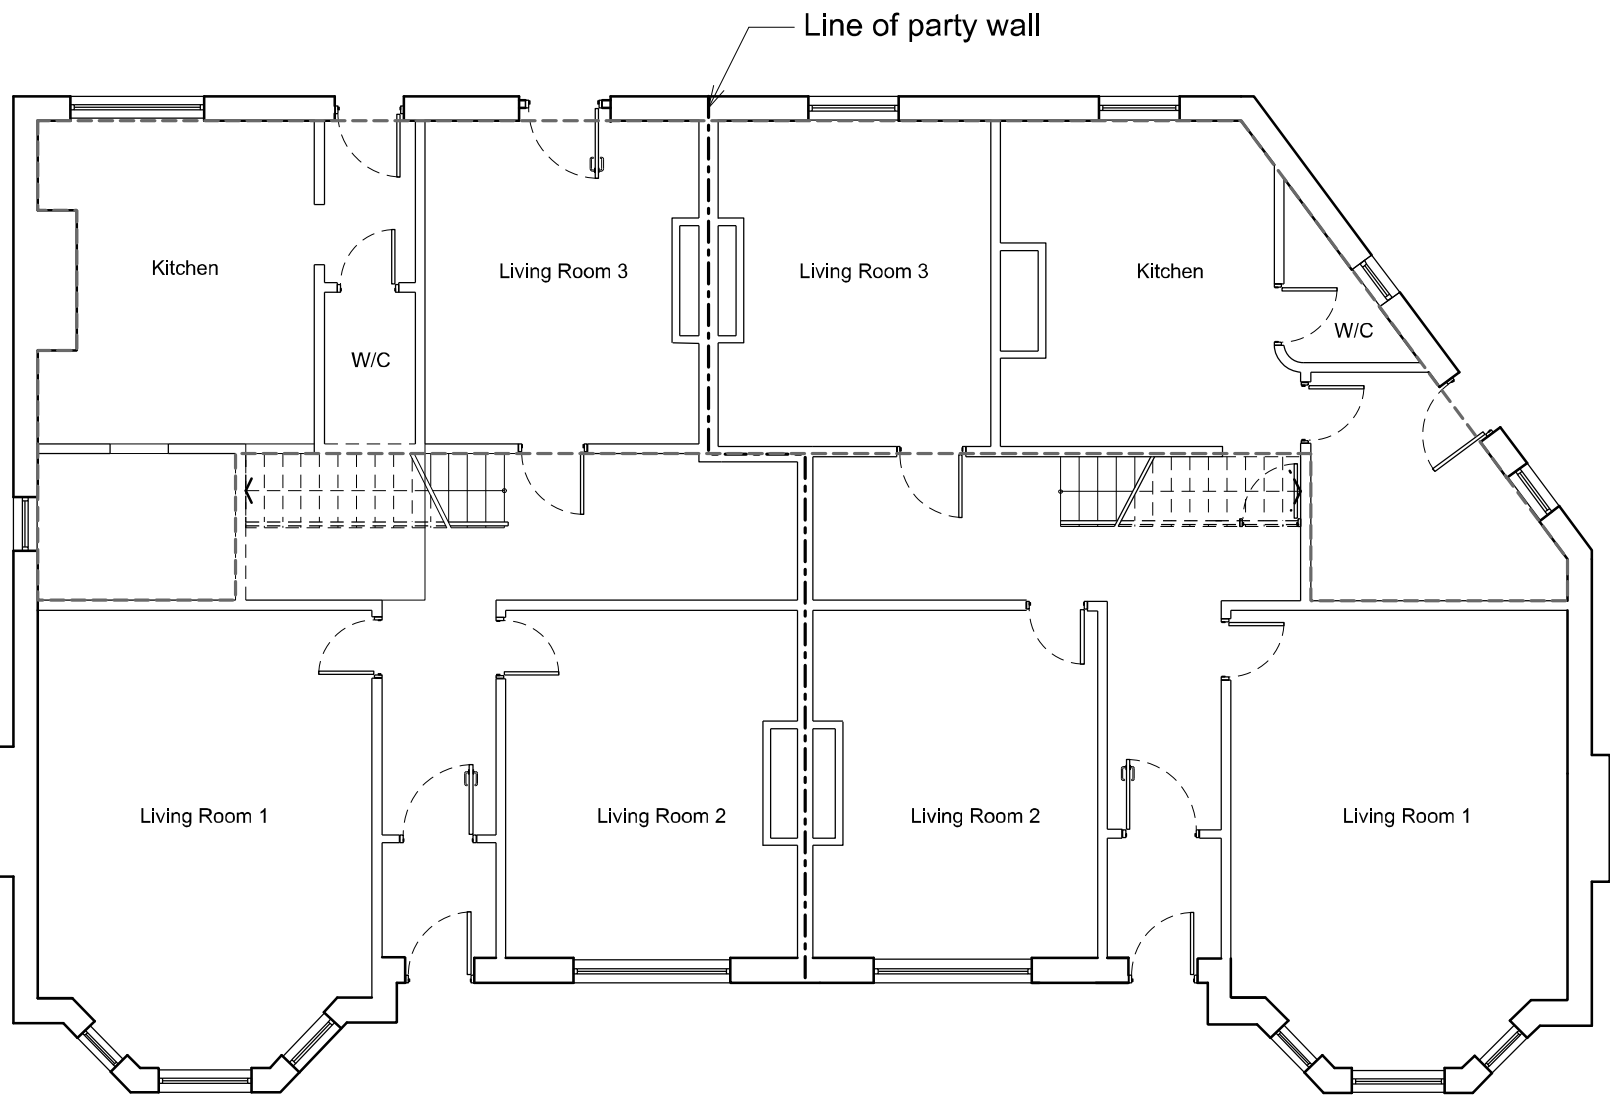

Ground Floor Plan

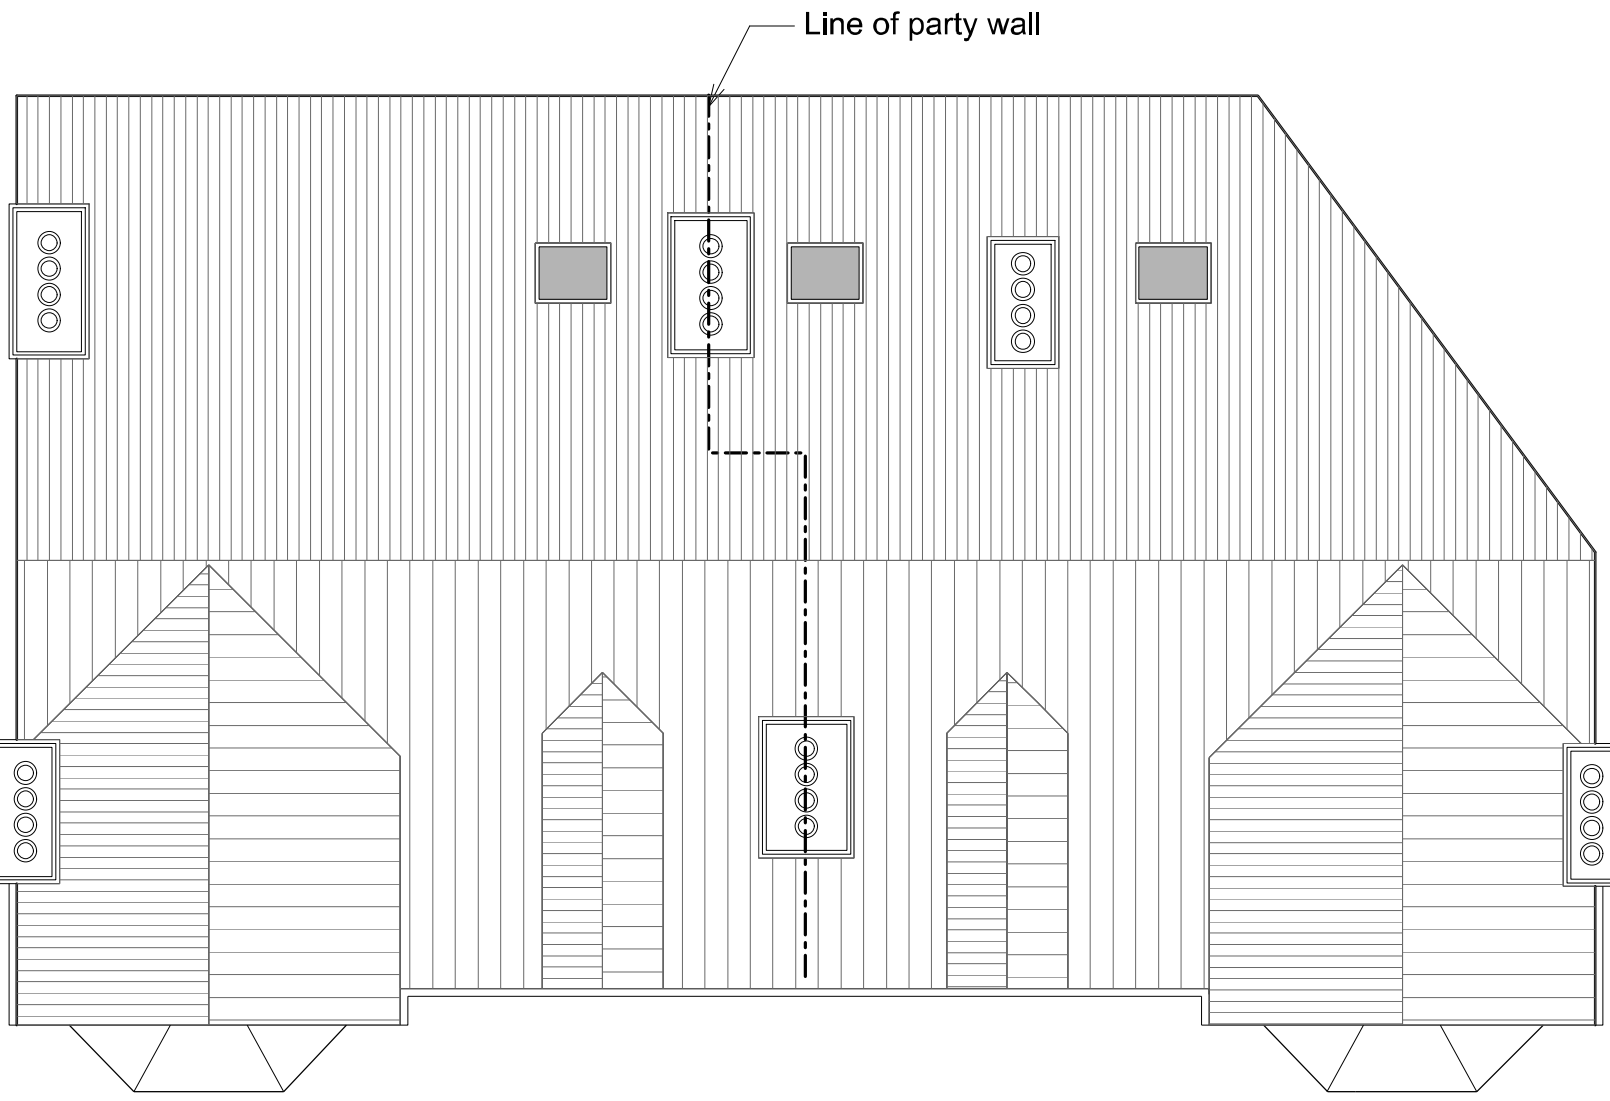

Roof

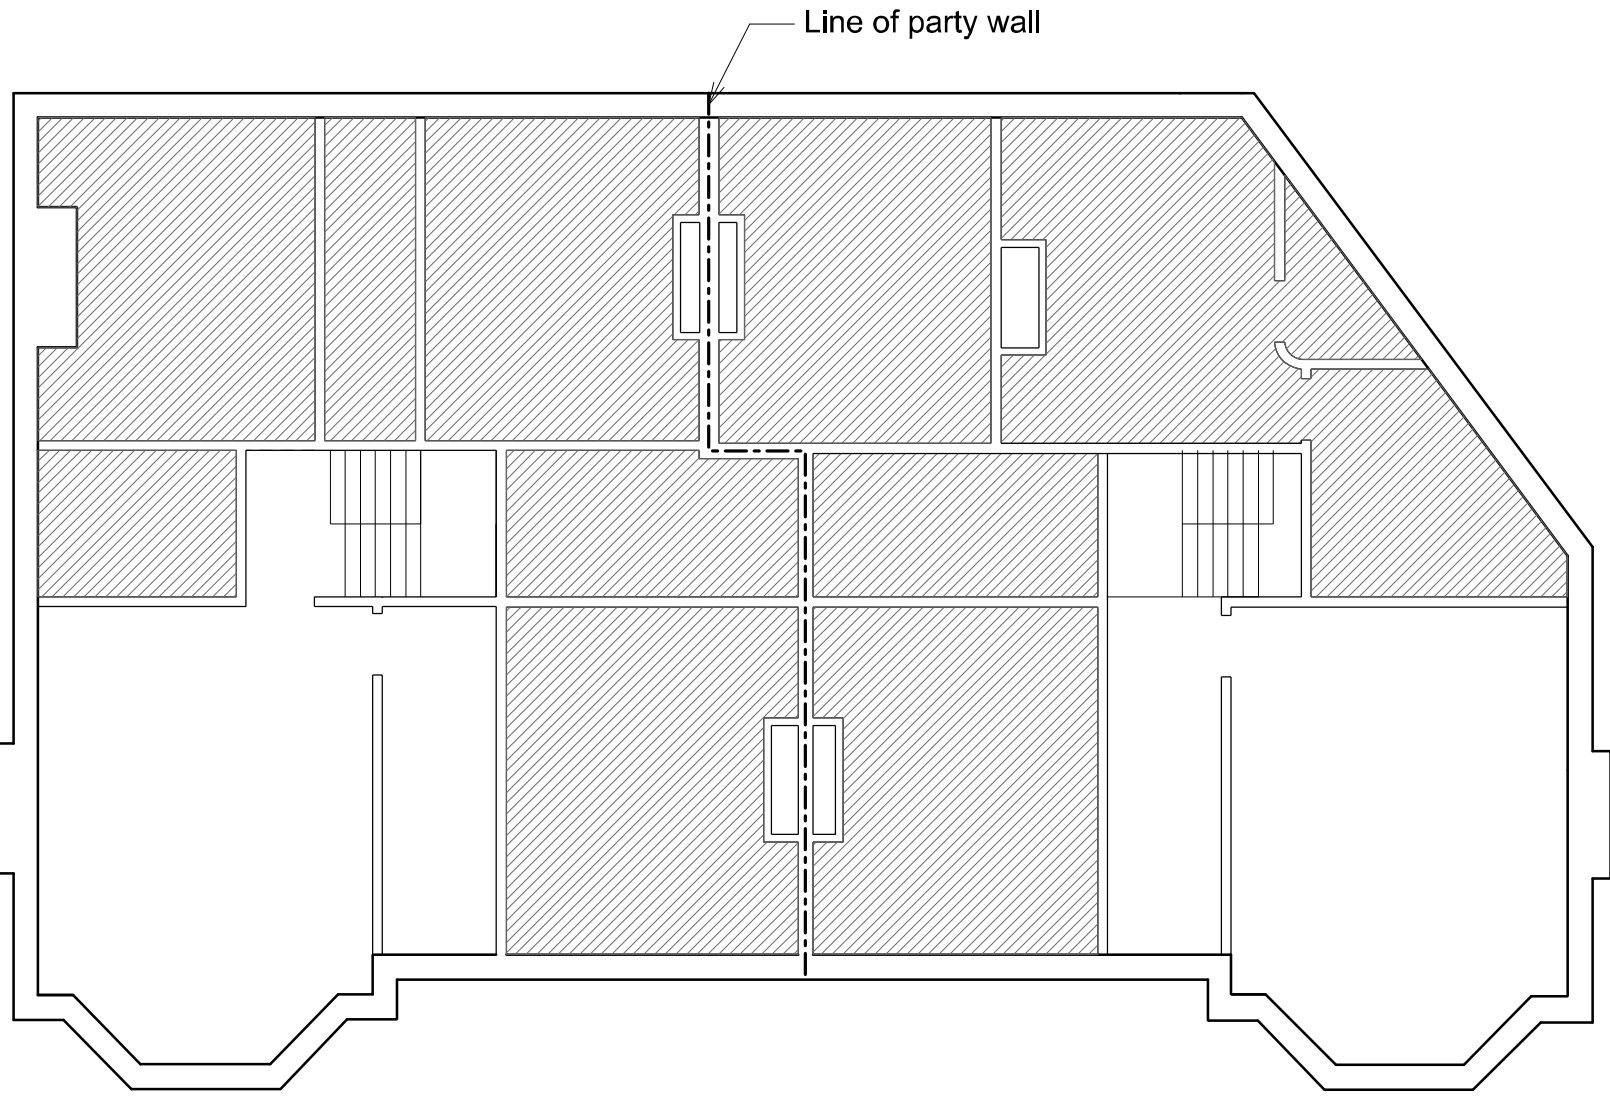

Basement