


# Proposed Elevations

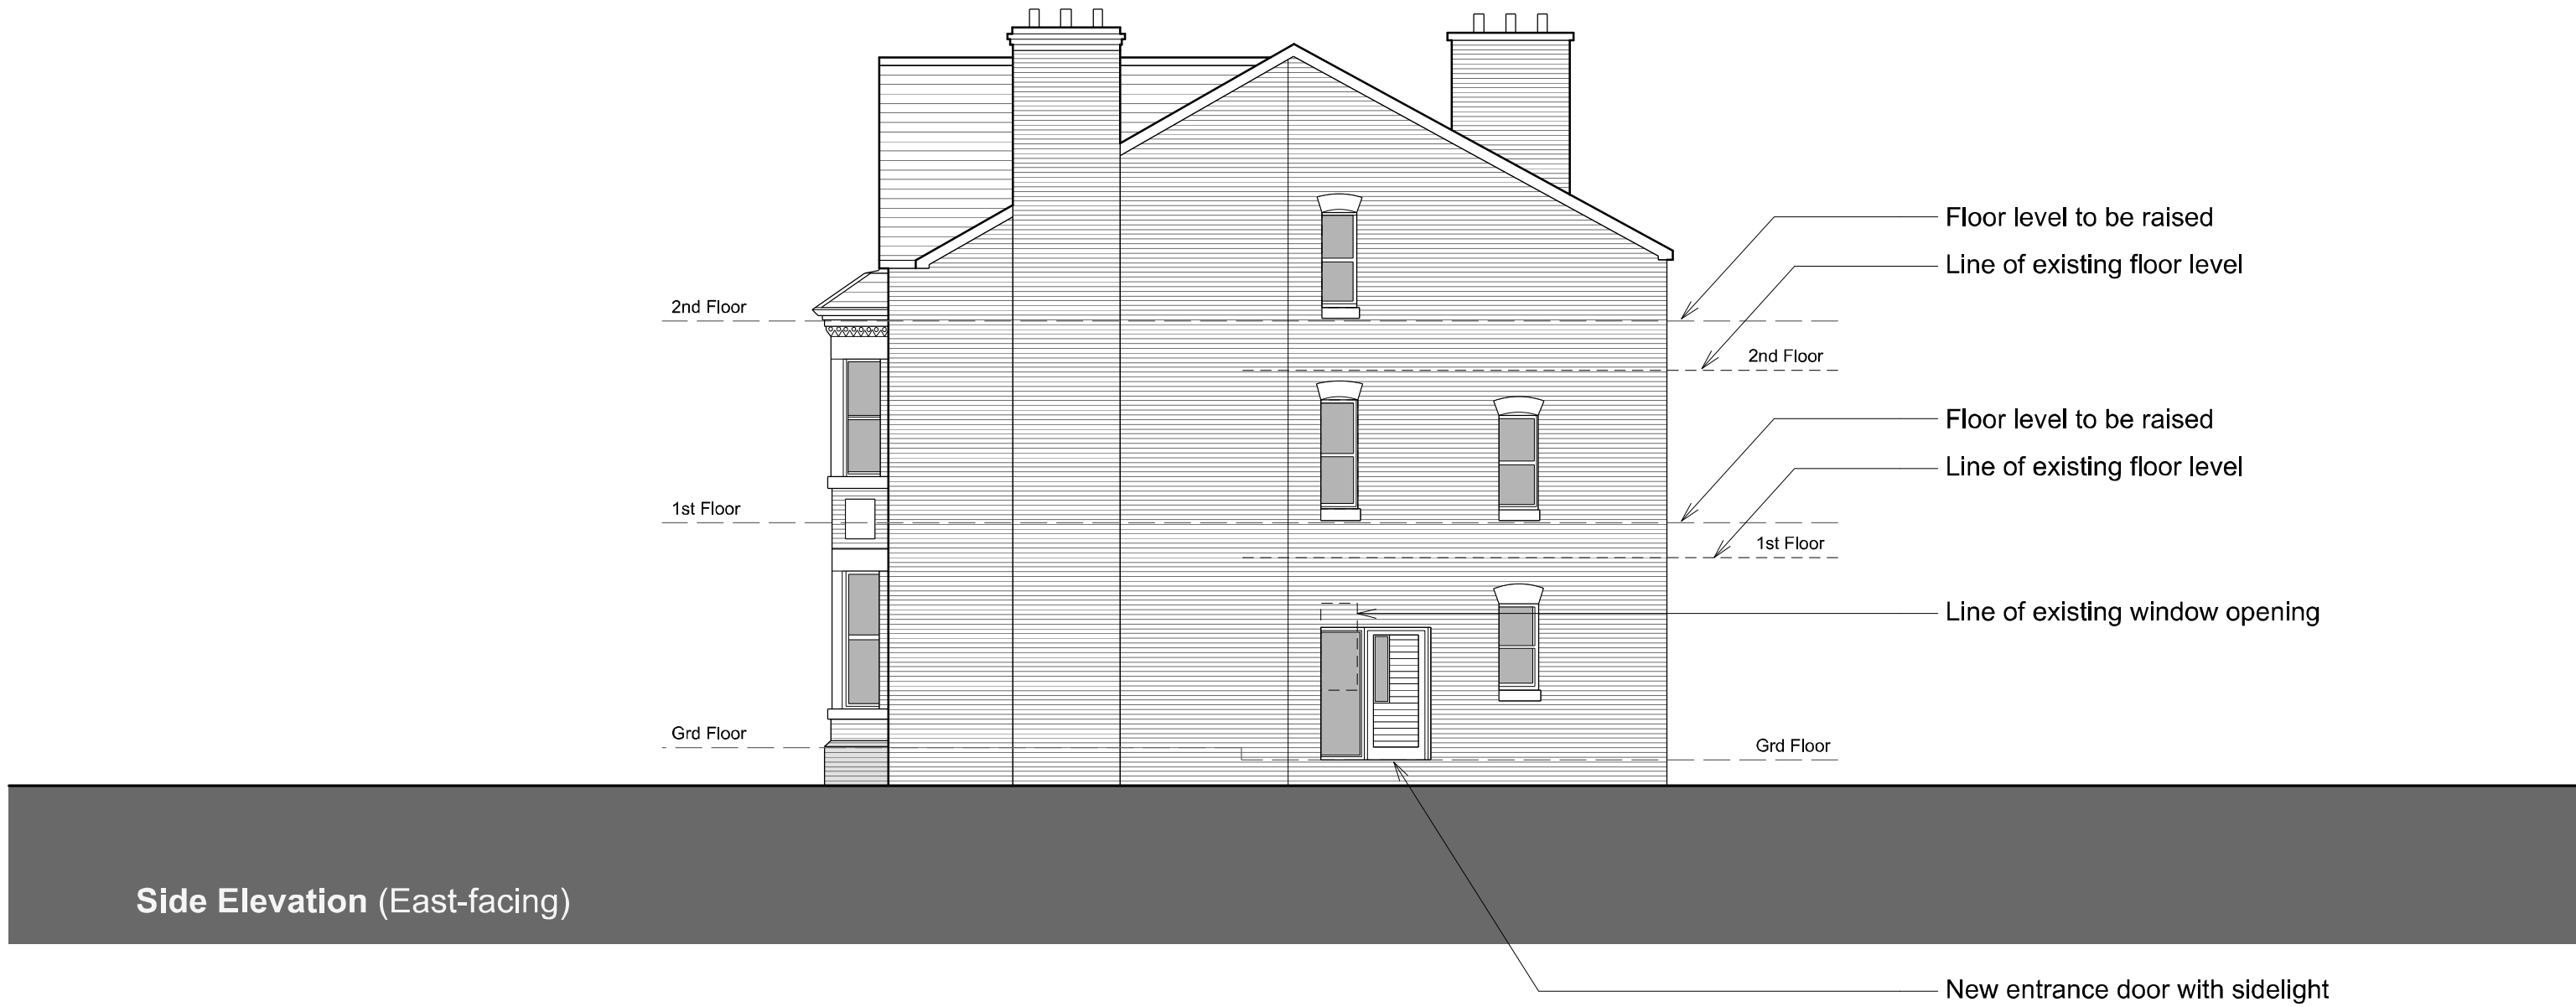

- General Notes:
- All windows to be replaced with UPVC windows (colour T.B.C.)
  - All doors to be replaced with through colout GRP doors (colour T.B.C.)

PROJECT		TITLE		SIZE	STATUS		
ISLAND ROAD GARSTON		ELEVATIONS AS PROPOSED		A1	PLANNING		
PROJECT No: 1369		DRAWING No: L.06					
DRAWN by: JD		CHECKED: ...					
DATE: AUG12		SCALE (A/A3): 1/100					
JOHN MCCALL ARCHITECTS LTD		No .1 Arts Village, Henry Street, Liverpool L1 5BS Tel: 0151 707 1818 Fax: 707 1819					
Old Coop Building, Church Street, Hayfield, SK22 2JE		e-mail: admin@johnmccall.co.uk					