

GA elevations



Ral 7016 UPVC window




Weinerberger Rothsay Blend facing brick



Russell Grampian roof tiles Slate Grey



Ibstock Bracken Brown facing brick

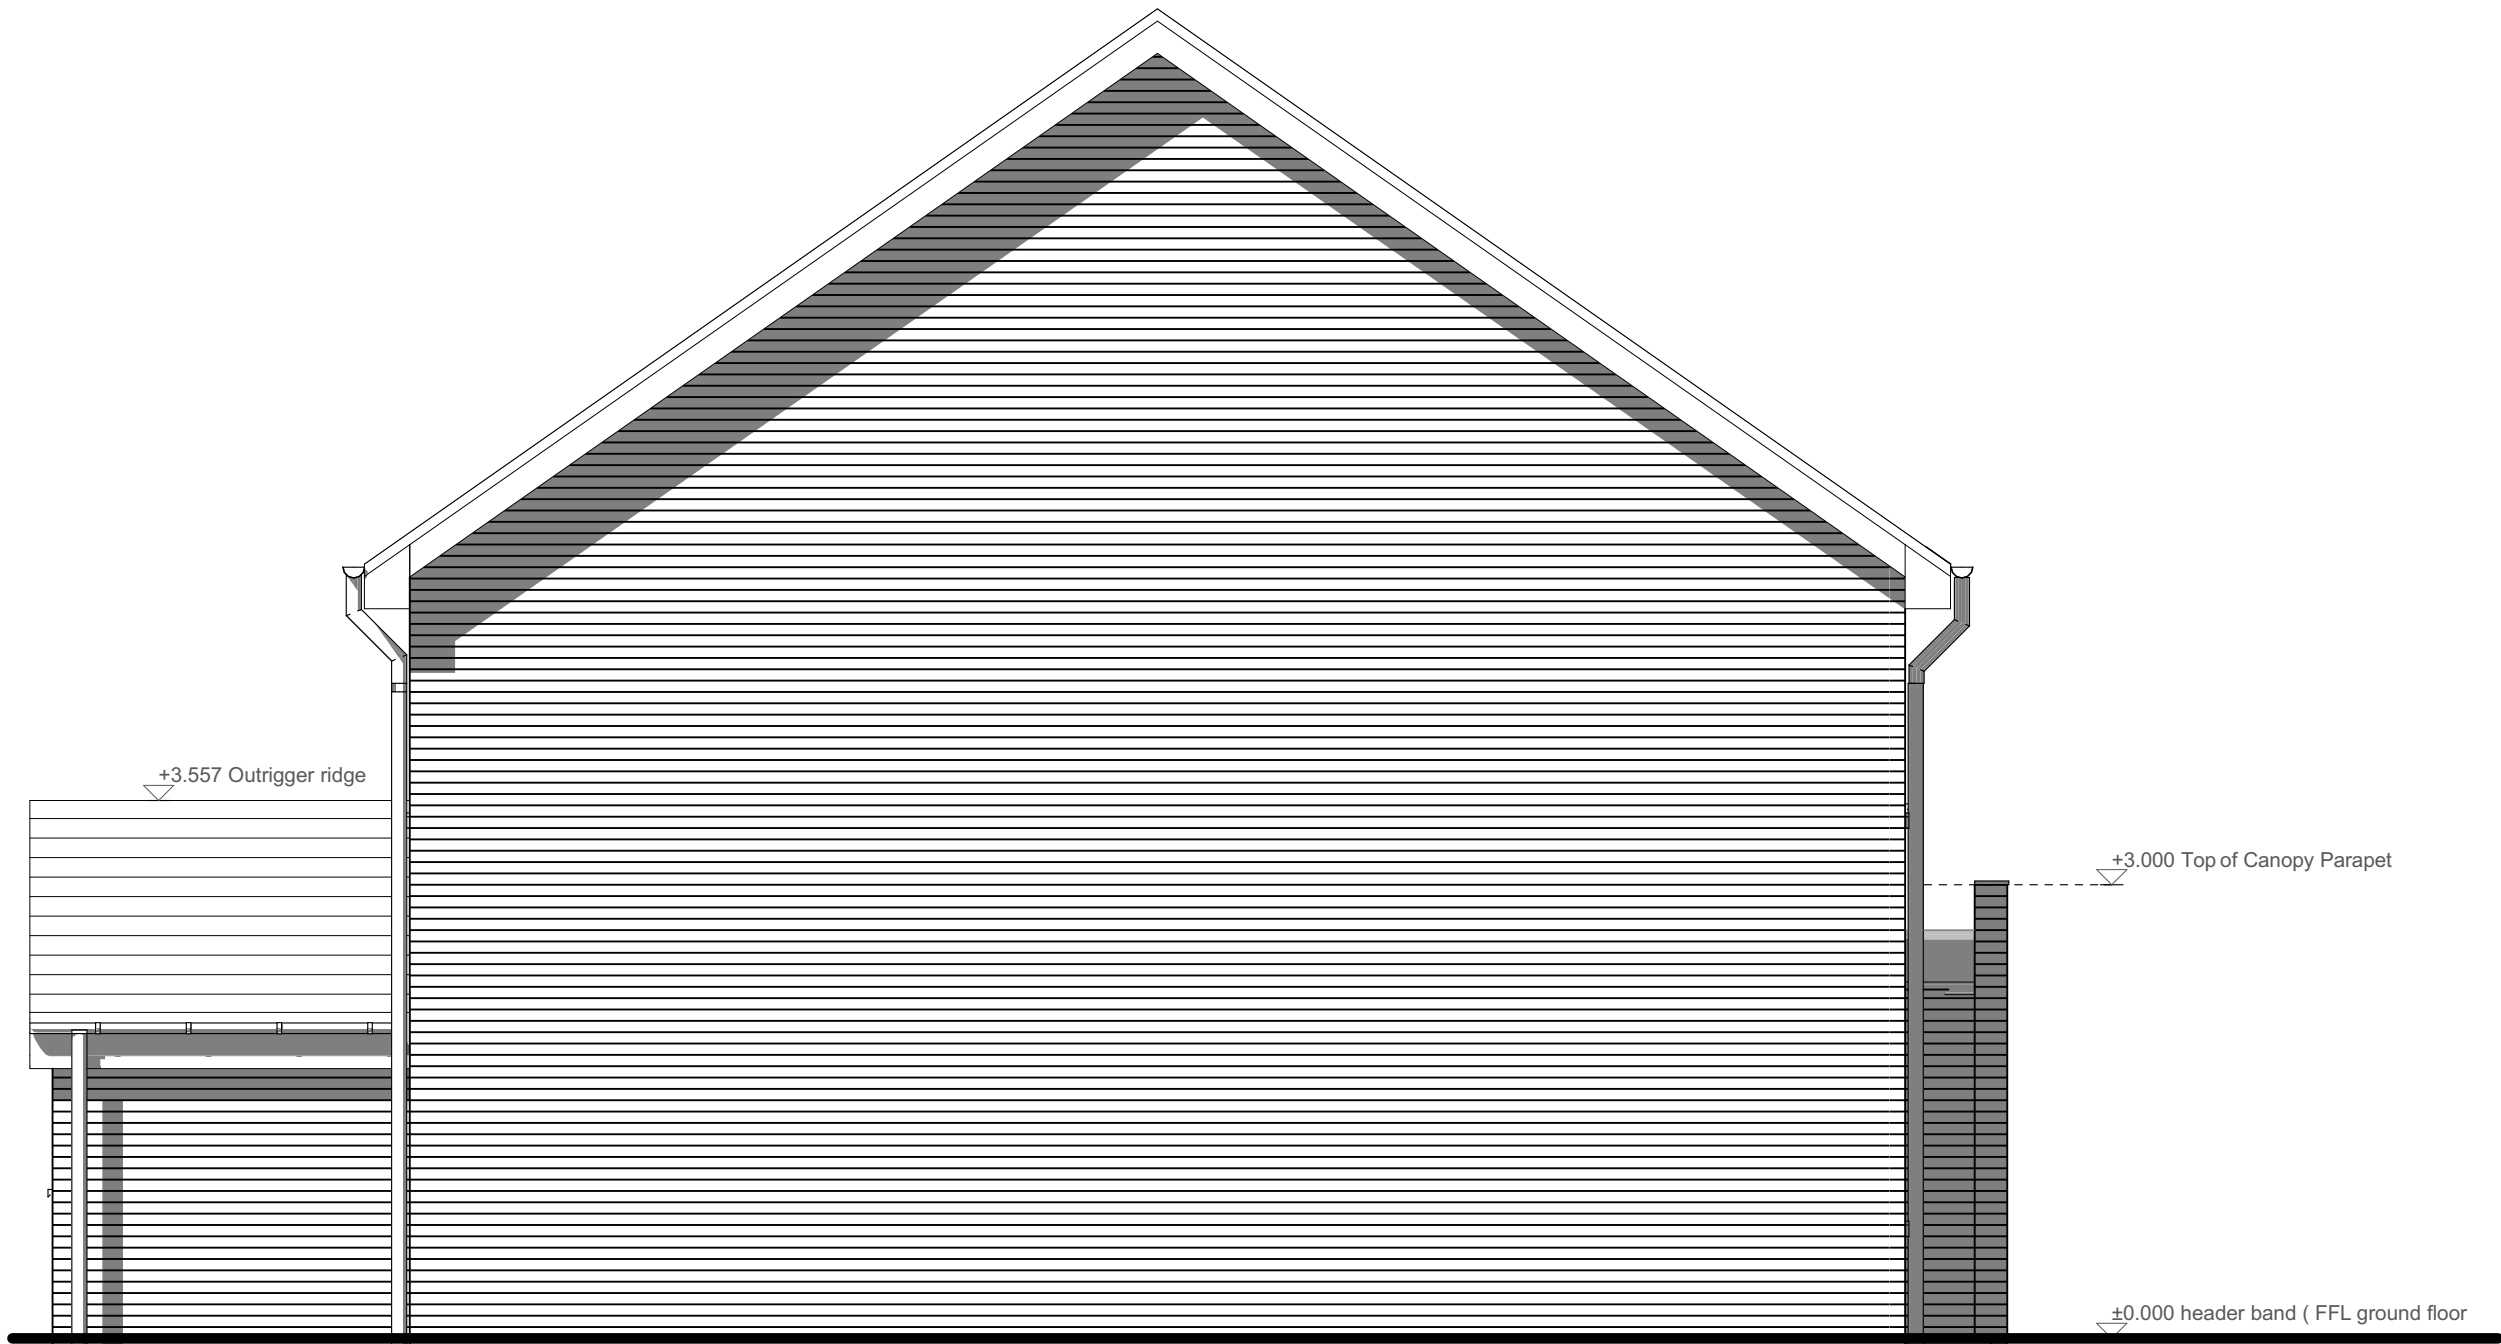

PROJECT
Island Road South
Garston

TITLE
GA elevations

SIZE
A1
STATUS
PLANNING

PROJECT No 1554
DRAWING No L.15
DRAWN by
CHECKED
DATE
SCALE (1:100)
1:50

