



Dimensions are to be checked on site. Do not scale from drawings. Report discrepancies to the Architect.

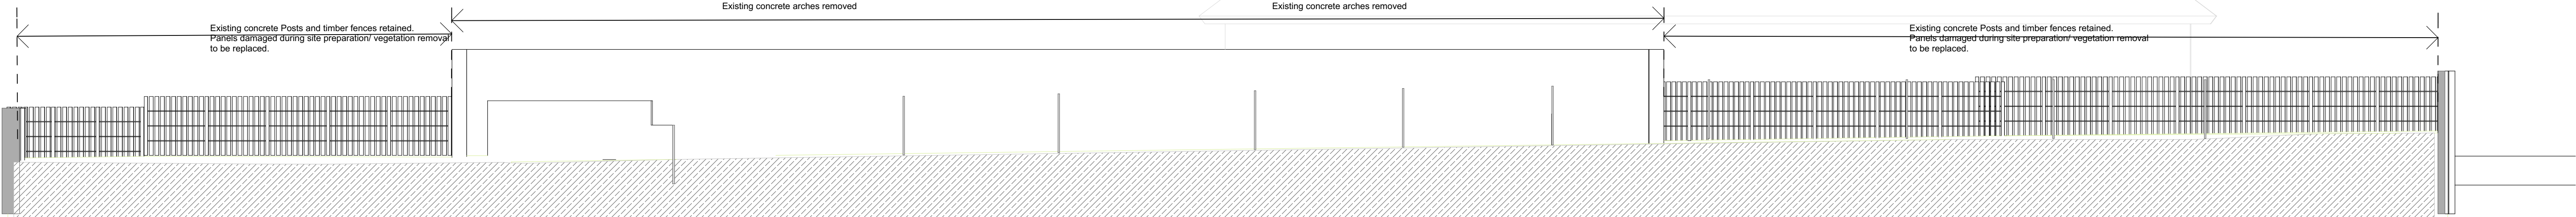


Proposed Elevation to Island Road South

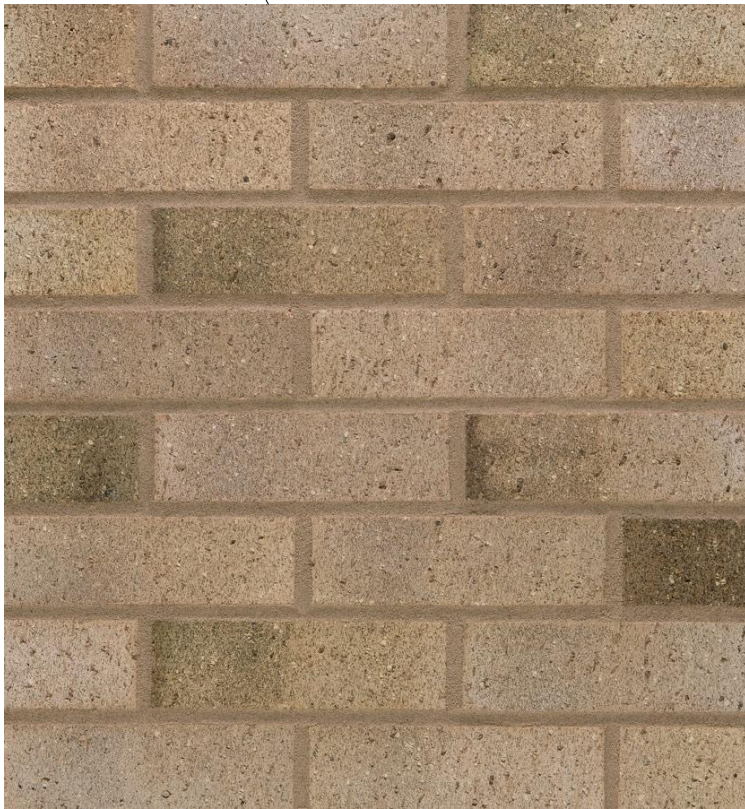


Western Boundary

1:100

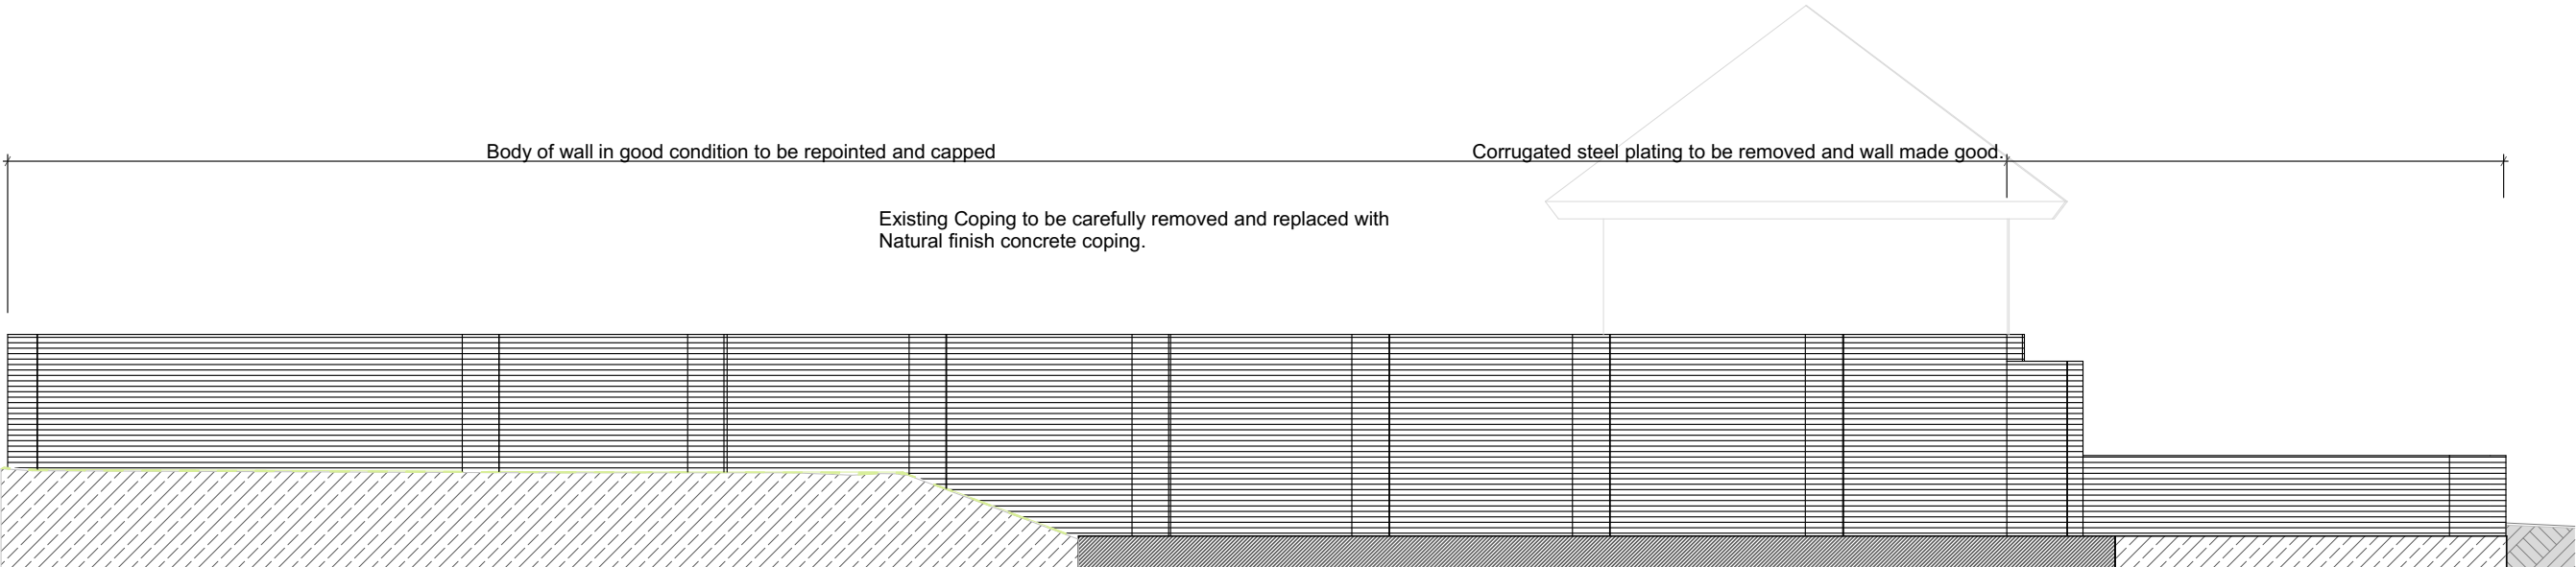

North Boundary

1:100

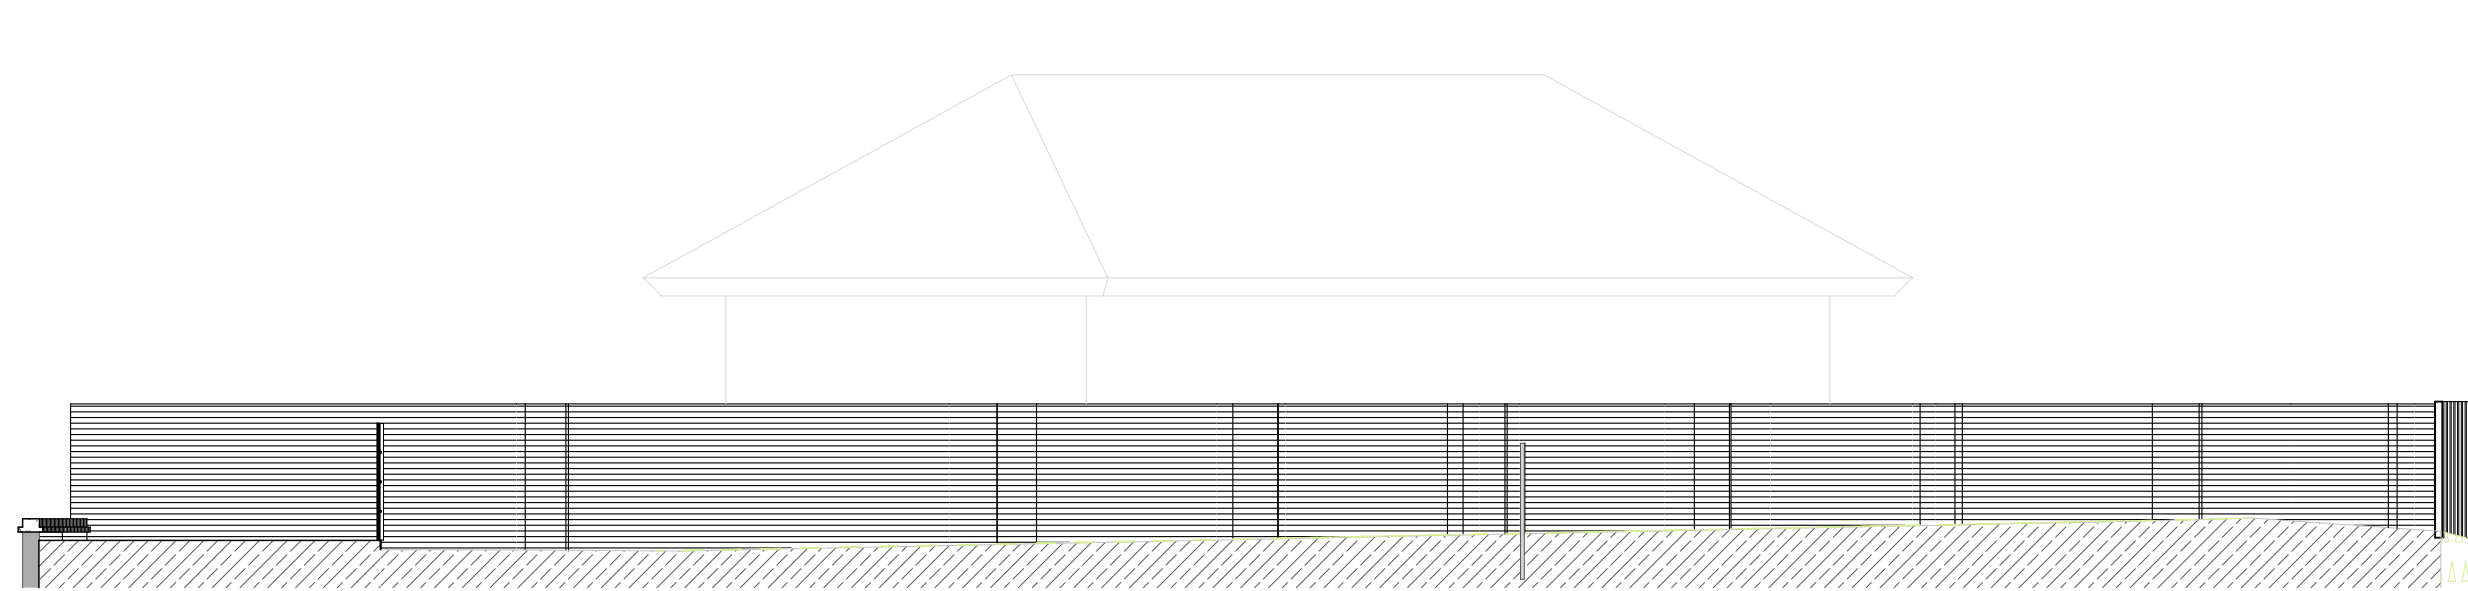

Southern Boundary

1:100

PROJECT

Island Road South
Garston

TITLE

Site Boundaries

SIZE

A1

STATUS

CONSTRUCTION

PROJECT No

1554

DRAWING No

L.16

DRAWN by

CHECKED

DATE

SCALE (1:100)

1:100

JOHN McCALL ARCHITECTS LTD

No.1 Arts Village, Henry Street, Liverpool L1 5BS Tel: 0151 707 1818 Fax: 707 1819

Old Coop Building, Church Street, Hayfield, SK22 2JE e-mail: admin@johnmccall.co.uk

