


Bin stores

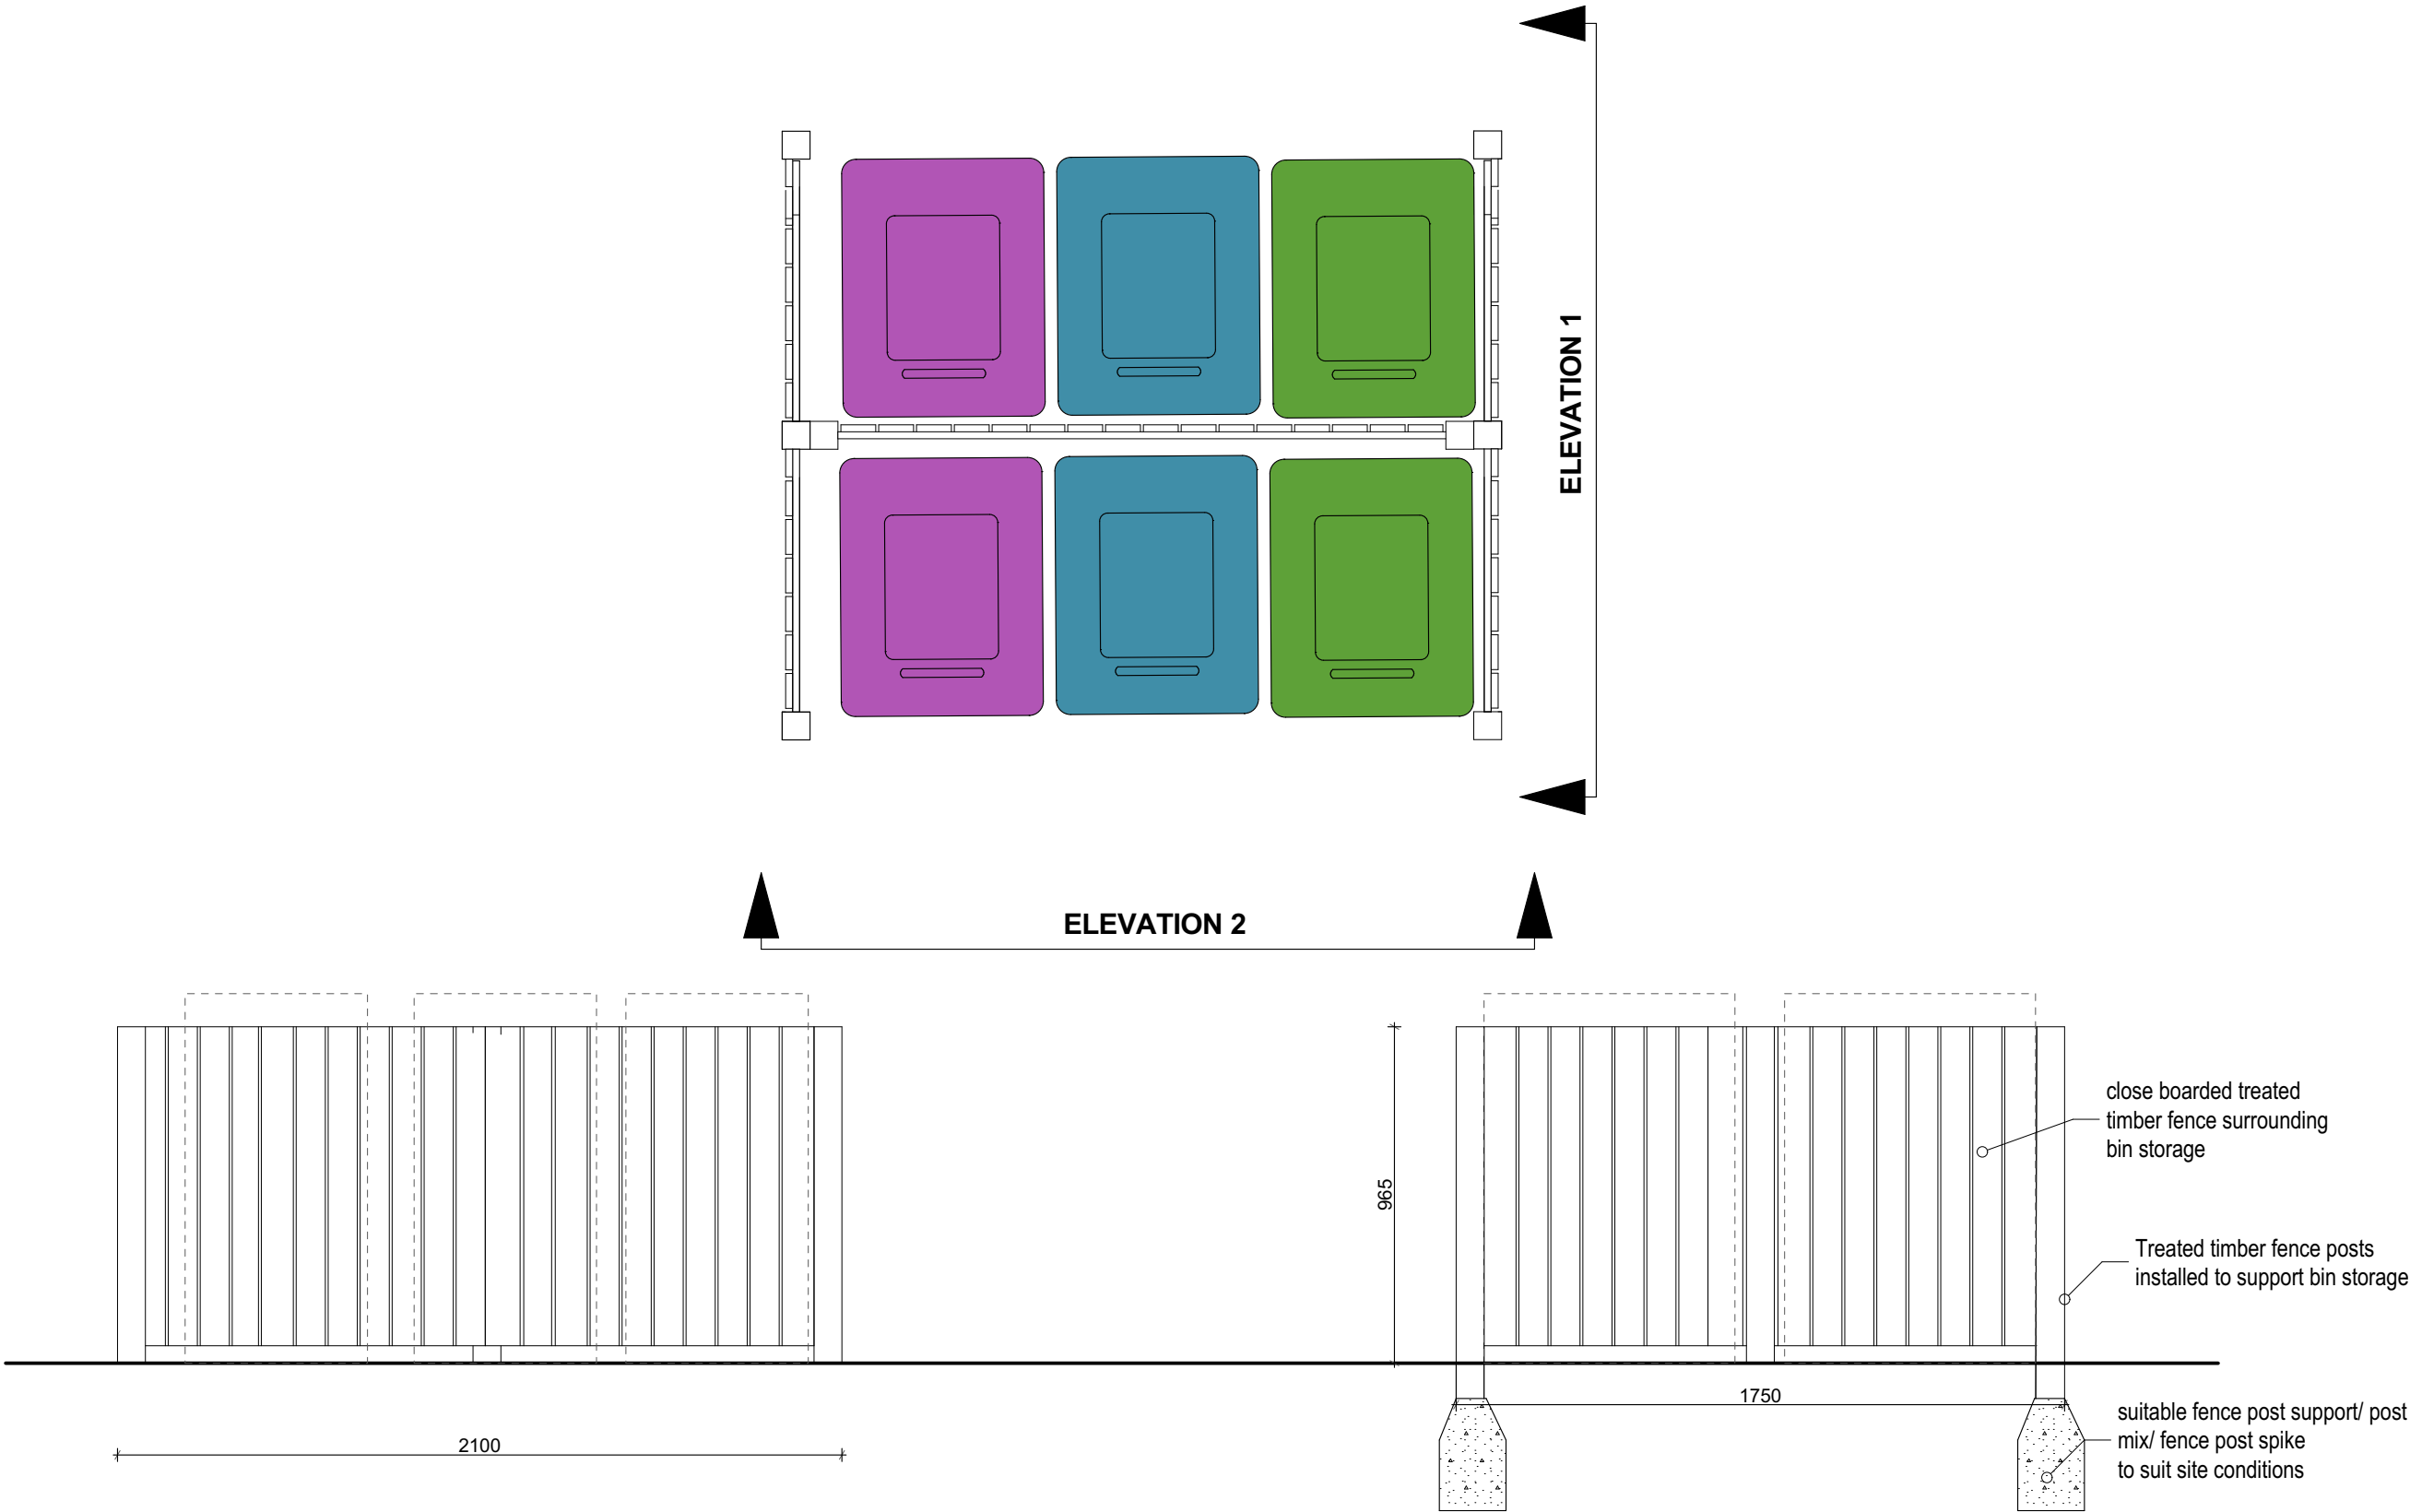

PROJECT

Island Road South
Garston

TITLE

Bin stores

SIZE

A3

STATUS

CONSTRUCTION

PROJECT No
1554

DRAWING No
L.17

DRAWN by

CHECKED

DATE

SCALE (u.n.o)

1:20

JOHN MCCALL ARCHITECTS LTD

No .1 Arts Village, Henry Street, Liverpool L1 5BS Tel: 0151 707 1818 Fax: 707 1819

Old Coop Building, Church Street, Hayfield, SK22 2JE e-mail: admin@johnmccall.co.uk