




RUMFORD STREET

WATER STREET

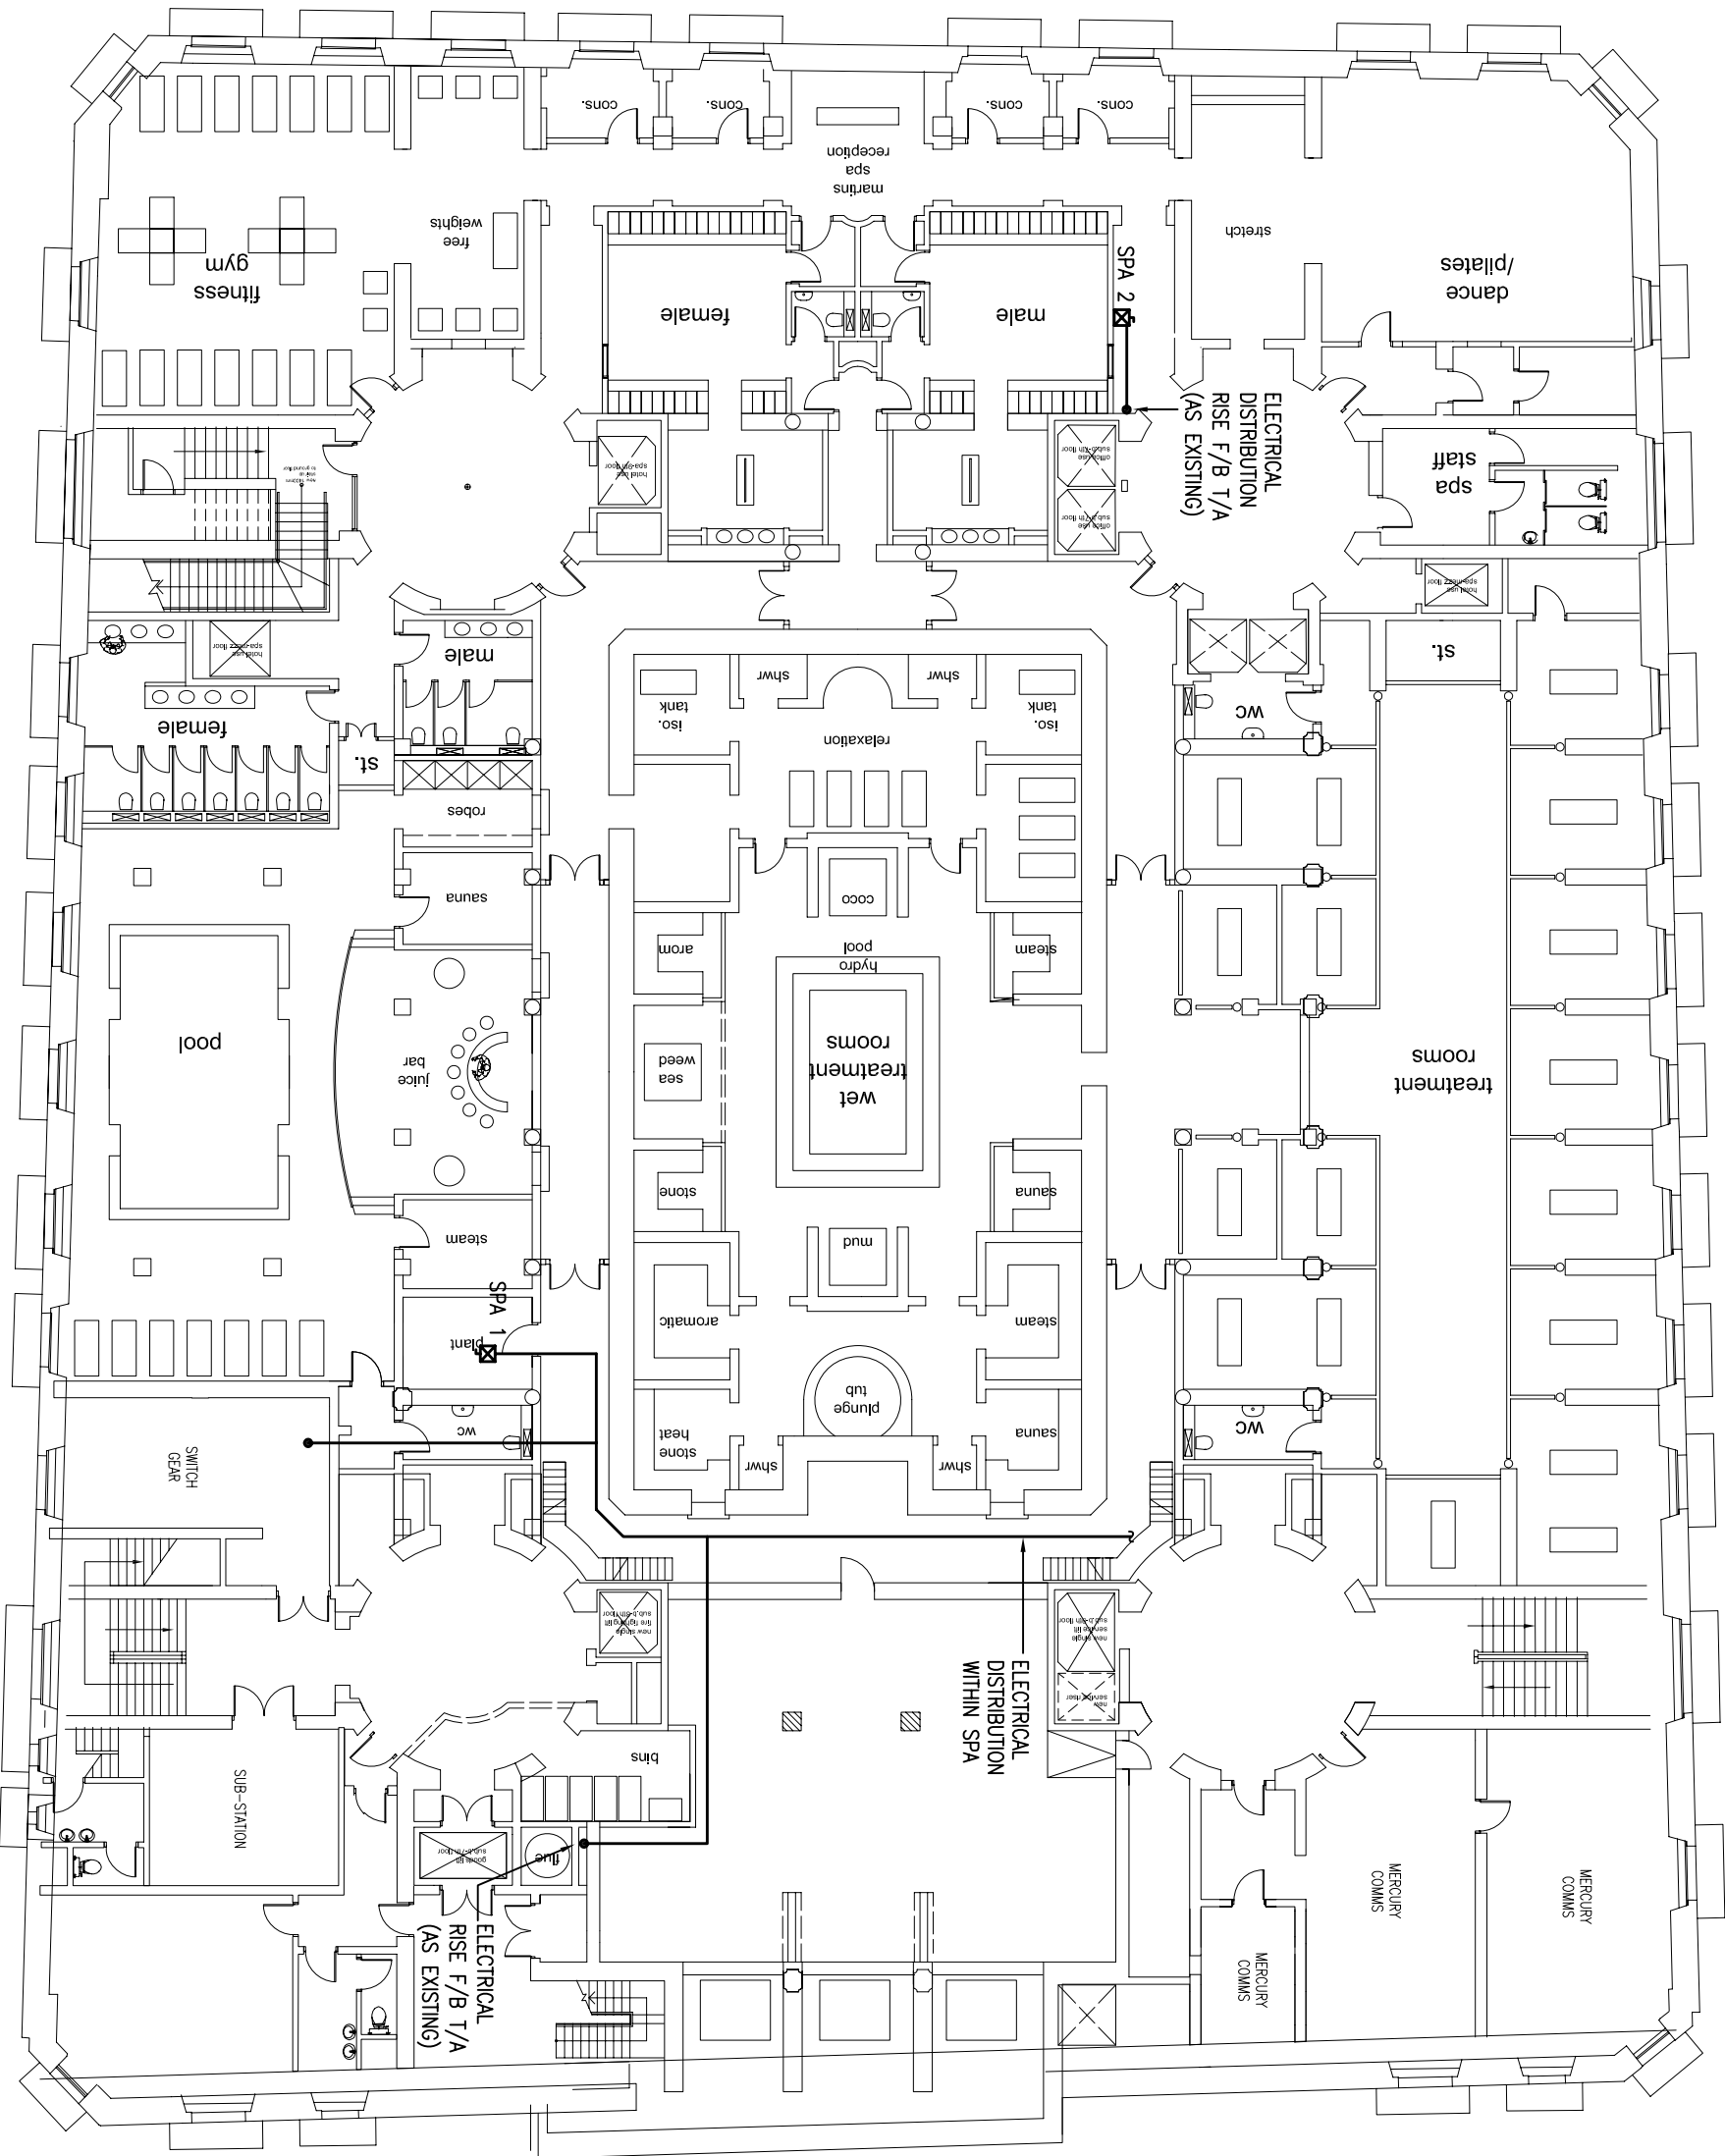

EXCHANGE STREET WEST

NOTES.

LEGEND.

P1	PRELIMINARY ISSUE. FOR COMMENT		
Rev	Date	Description	Chkd

HFM Consulting Engineers

1st Floor,  
Courtlis House,  
38 King Street West,  
Manchester  
M3 2WZ

Tel: 0161 833 1410  
Fax: 0161 833 1412



Also At:  
Second Floor, Century Buildings, 31, North John Street, Liverpool, L2 6RG  
Tel: 0151 255 2700 Fax: 0151 255 2701

Project  
MARTINS BANK BUILDING  
LIVERPOOL

Title  
LOWER GROUND FLOOR INDICATIVE ELECTRICAL  
LAYOUT

Engineer	PH	Checked	
Job No	L/1247	Date	04.12.09
Drawing No.		Rev.	P1
L /1247/E /201		Scale	1:200 @A3