



NOTES.

RUMFORD STREET

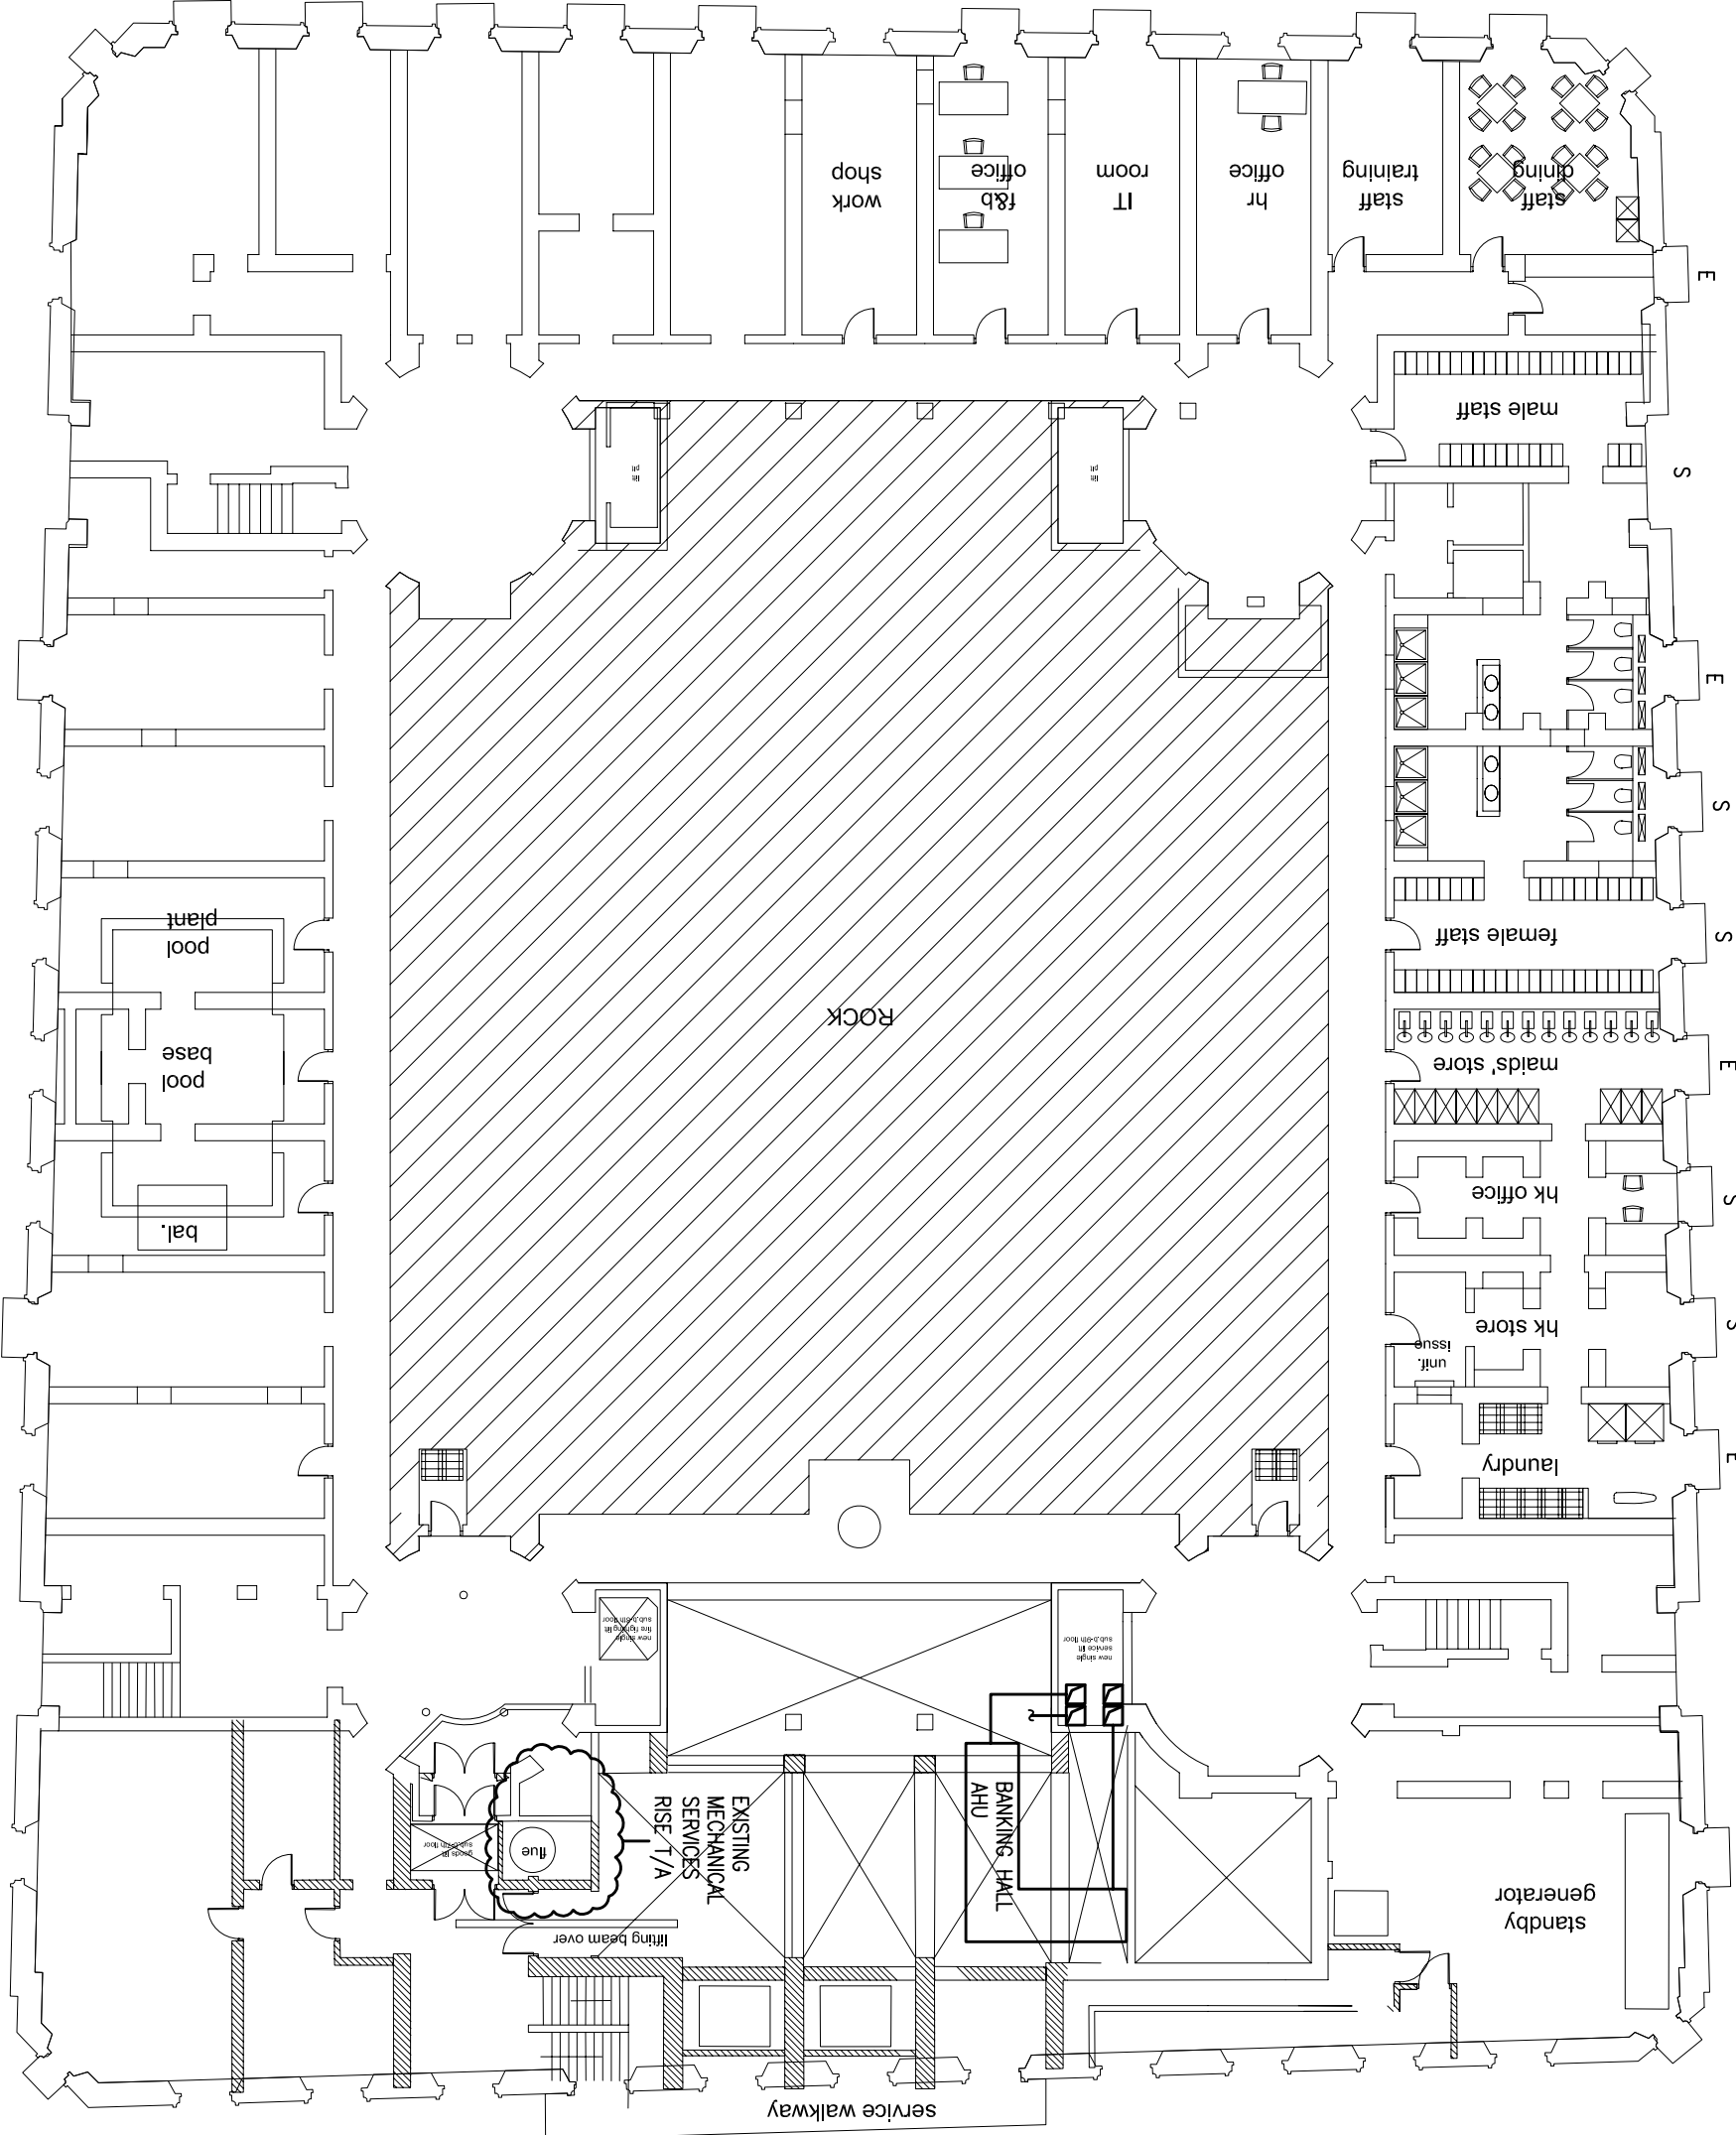

EXCHANGE PASSAGE WEST

EXCHANGE STREET WEST

NOTES:			
LEGEND.			
E = EXTRACT WINDOW S = SUPPLY WINDOW			
P1	PRELIMINARY ISSUE. FOR COMMENT		
Rev	Date	Description	Chkd
HFM Consulting Engineers			
1st Floor, Courlets House, 38 King Street West, Manchester M3 2WZ Tel: 0161 833 1410 Fax: 0161 833 1412			
			
Also At: Second Floor, Century Buildings, 31, North John Street, Liverpool, L2 6RG Tel: 0151 255 2700 Fax: 0151 255 2701			
Project			
MARTINS BANK BUILDING LIVERPOOL			
Title			
INDICATIVE PROPOSED VENTILATION STRATEGY PROPOSED BASEMENT LEVEL			
Engineer	RG	Checked	JH
Job No	L1245	Date	DEC 2009
Drawing No.	L /1247/M /SK200		Rev. p1 Scale 1:200 @A3