


RUMFORD STREET

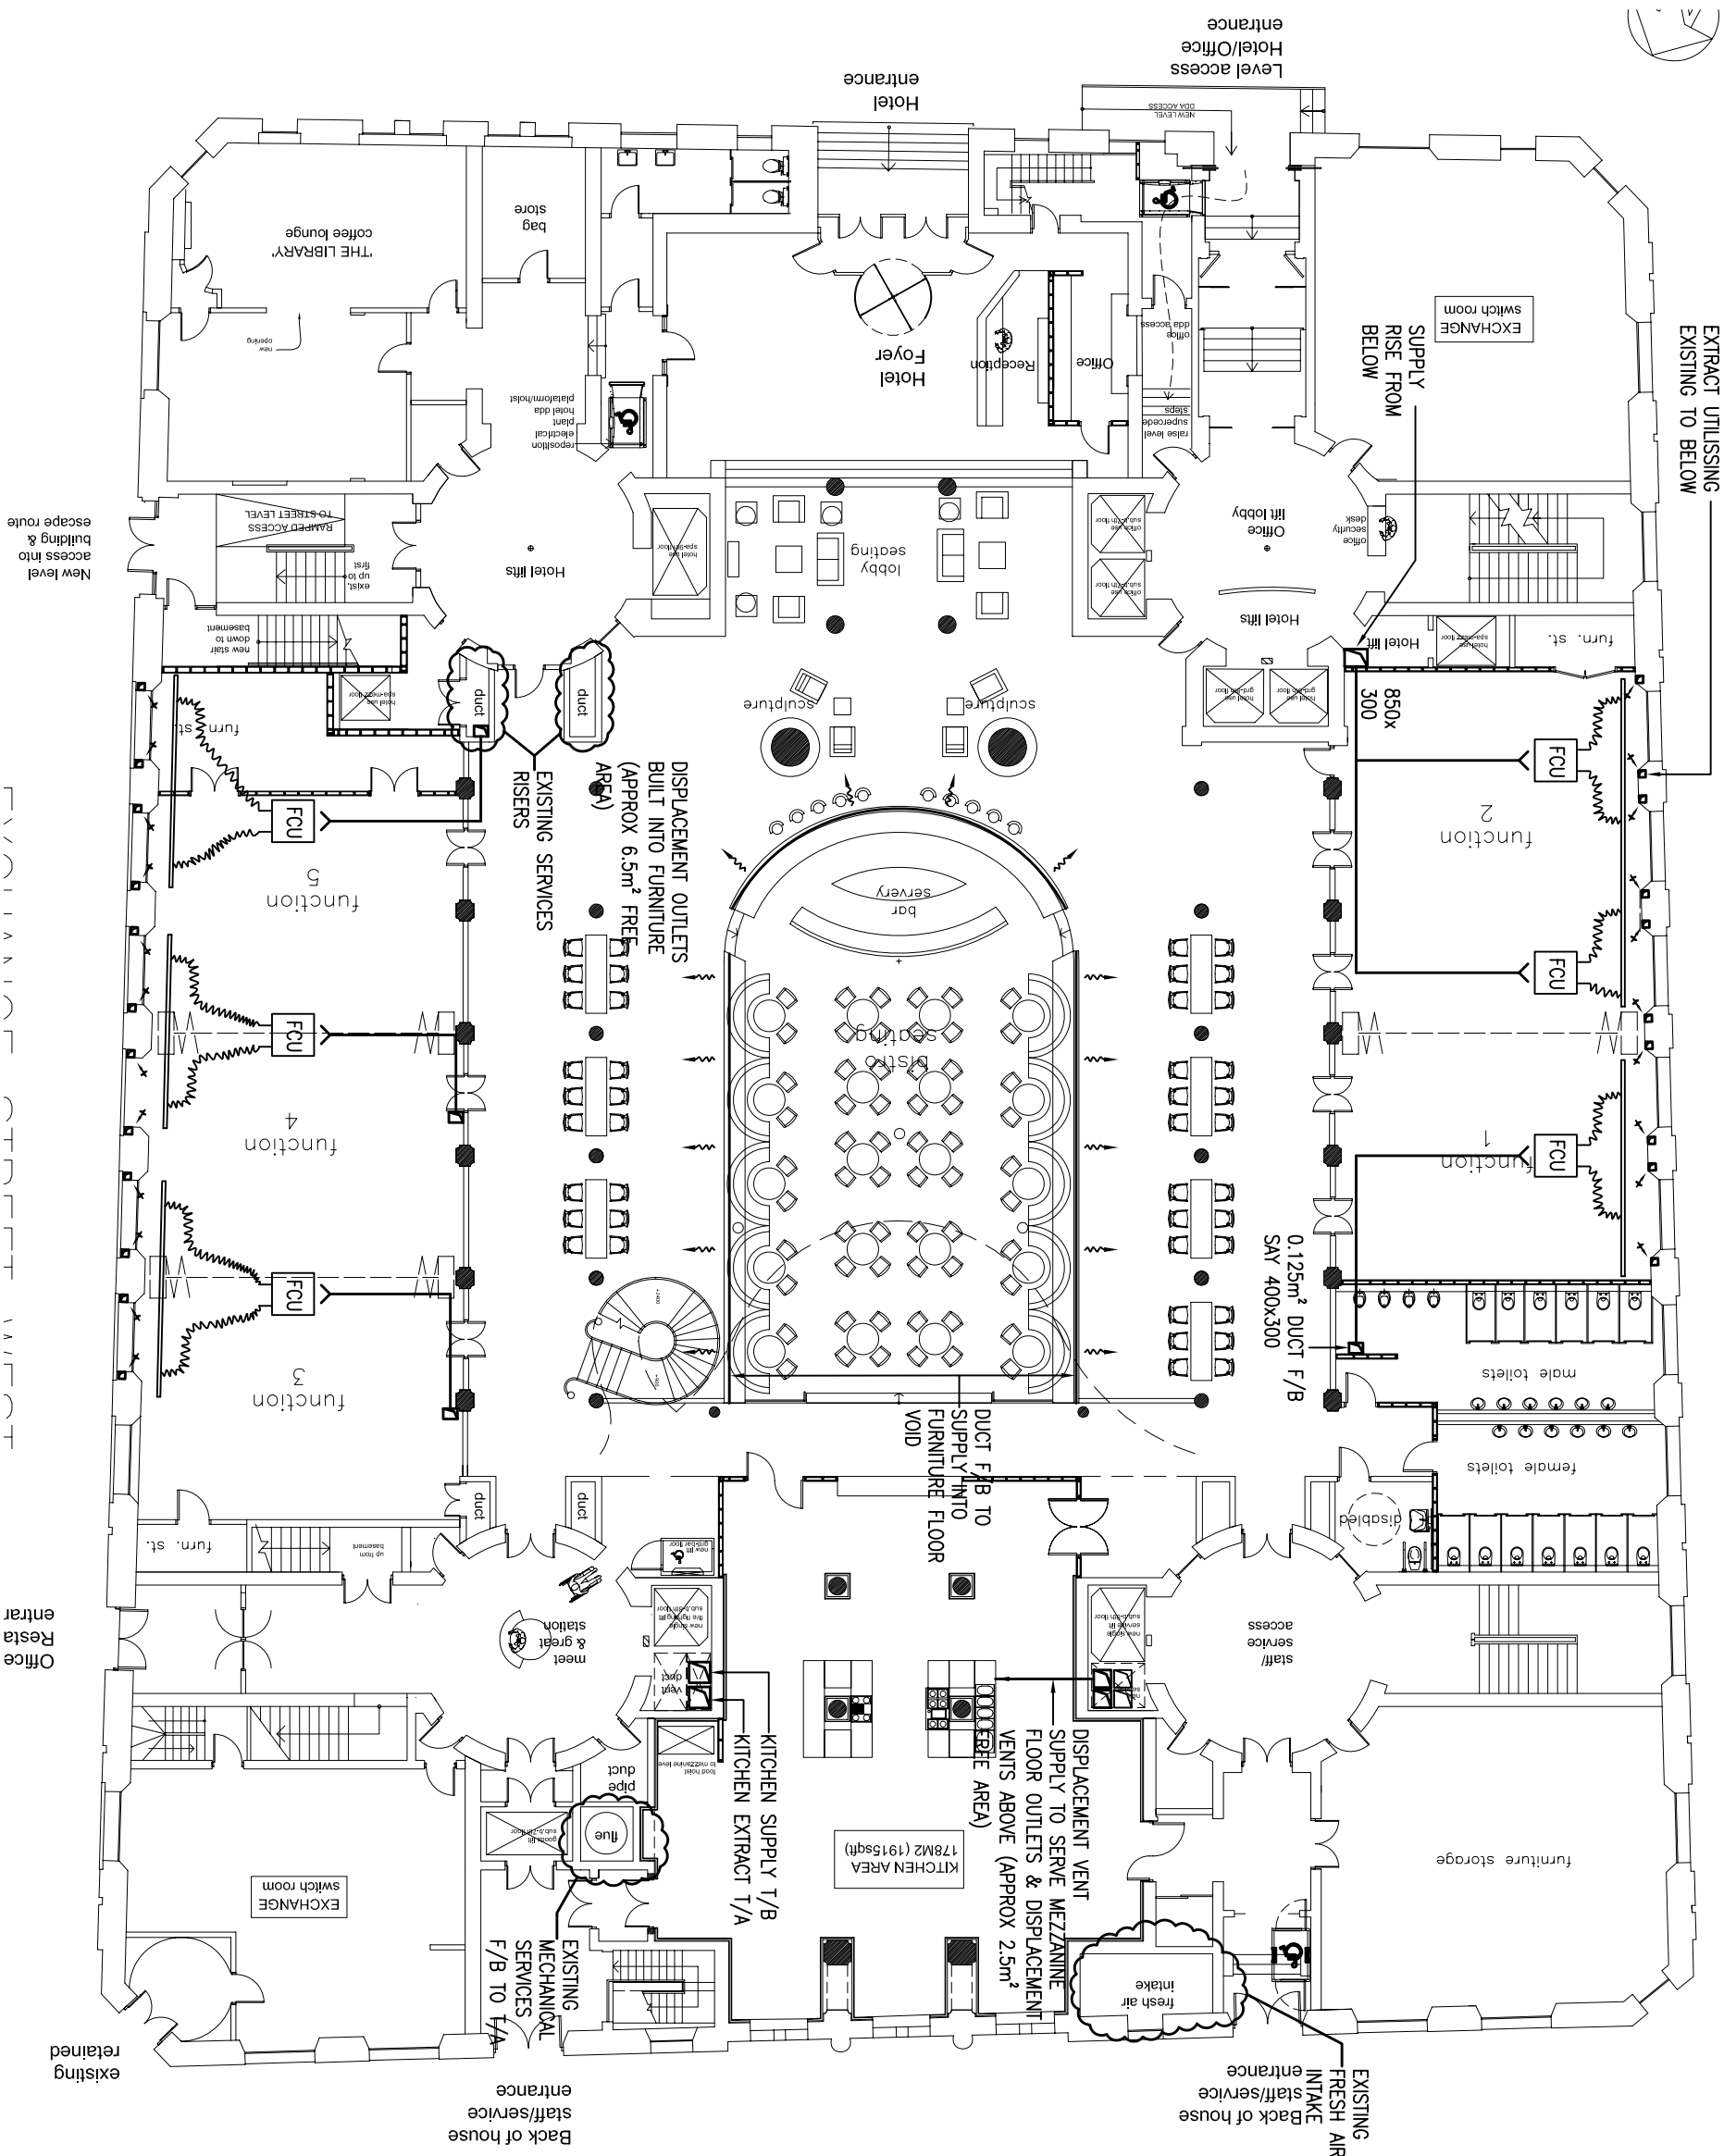

NOTES.

LEGEND.

P2	15.01.10	REVISED IN LINE WITH ARCHITECTS COMMENTS	
P1		PRELIMINARY ISSUE. FOR COMMENT	
Rev	Date	Description	Chkd

HFM Consulting Engineers

1st Floor,
Courtlets House,
38 King Street West,
Manchester
M3 2WZ

Tel: 0161 833 1410
Fax: 0161 833 1412



Also At:
Second Floor, Century Buildings, 31, North John Street, Liverpool, L2 6RG
Tel: 0151 255 2700 Fax: 0151 255 2701

Project
MARTINS BANK BUILDING
LIVERPOOL

Title
INDICATIVE PROPOSED
VENTILATION STRATEGY
PROPOSED GROUND FLOOR

Engineer RG Checked JH

Job No L1245 Date DEC 2009

Drawing No.
L /1247 / M /SK202

Rev. P2
Scale 1:200 @A3