


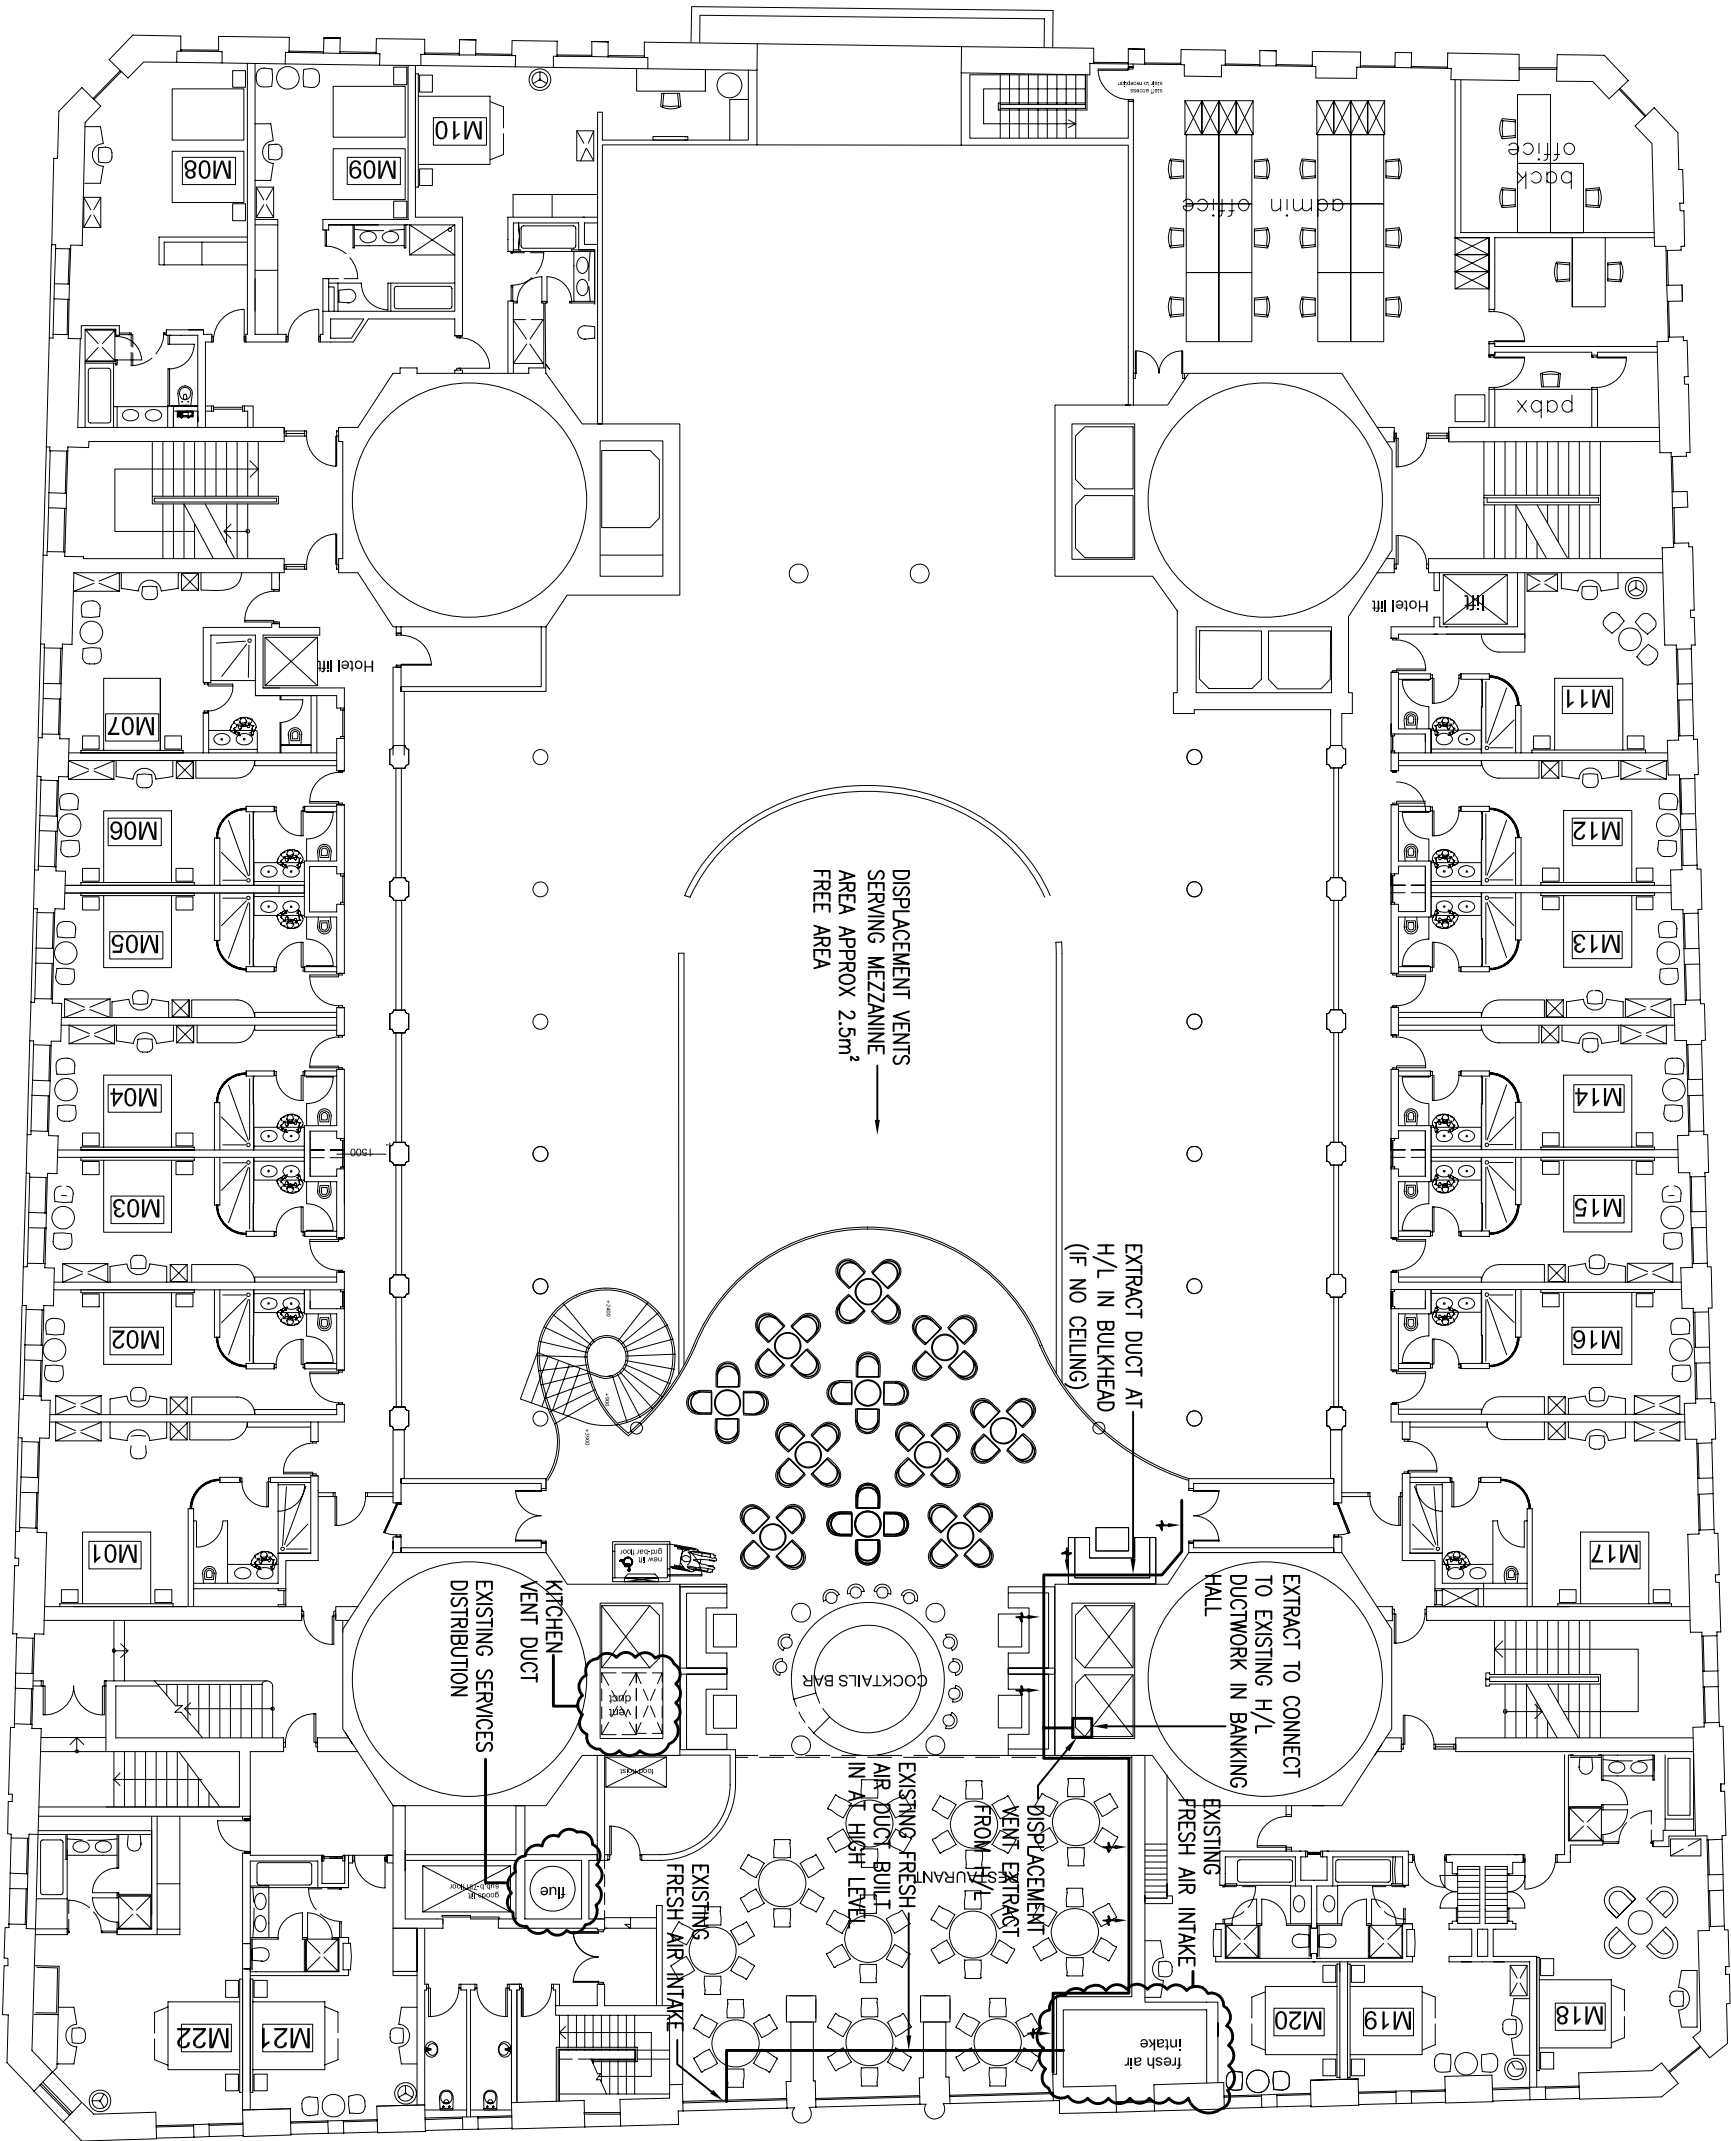

RUMFORD STREET



EXCHANGE STREET WEST

EXCHANGE PASSAGE WEST

NOTES.

LEGEND.

P2	15.01.10	REVISED IN LINE WITH ARCHITECTS COMMENTS
P1		PRELIMINARY ISSUE. FOR COMMENT
Rev	Date	Description
Chkd		

HFM Consulting Engineers

1st Floor,  
Courtlets House,  
38 King Street West,  
Manchester  
M3 2WZ

Tel: 0161 833 1410  
Fax: 0161 833 1412



Also At:  
Second Floor, Century Buildings, 31, North John Street, Liverpool, L2 6RG  
Tel: 0151 255 2700 Fax: 0151 255 2701  
Project  
MARTINS BANK BUILDING  
LIVERPOOL

Title  
INDICATIVE PROPOSED  
VENTILATION STRATEGY  
PROPOSED MEZZANINE LEVEL

Engineer RG Checked JH

Job No L1245 Date DEC 2009

Drawing No.  
L / 1245 / M / 203

Rev. P2  
Scale 1:200 @A3