


NOTES.

RUMFORD STREET

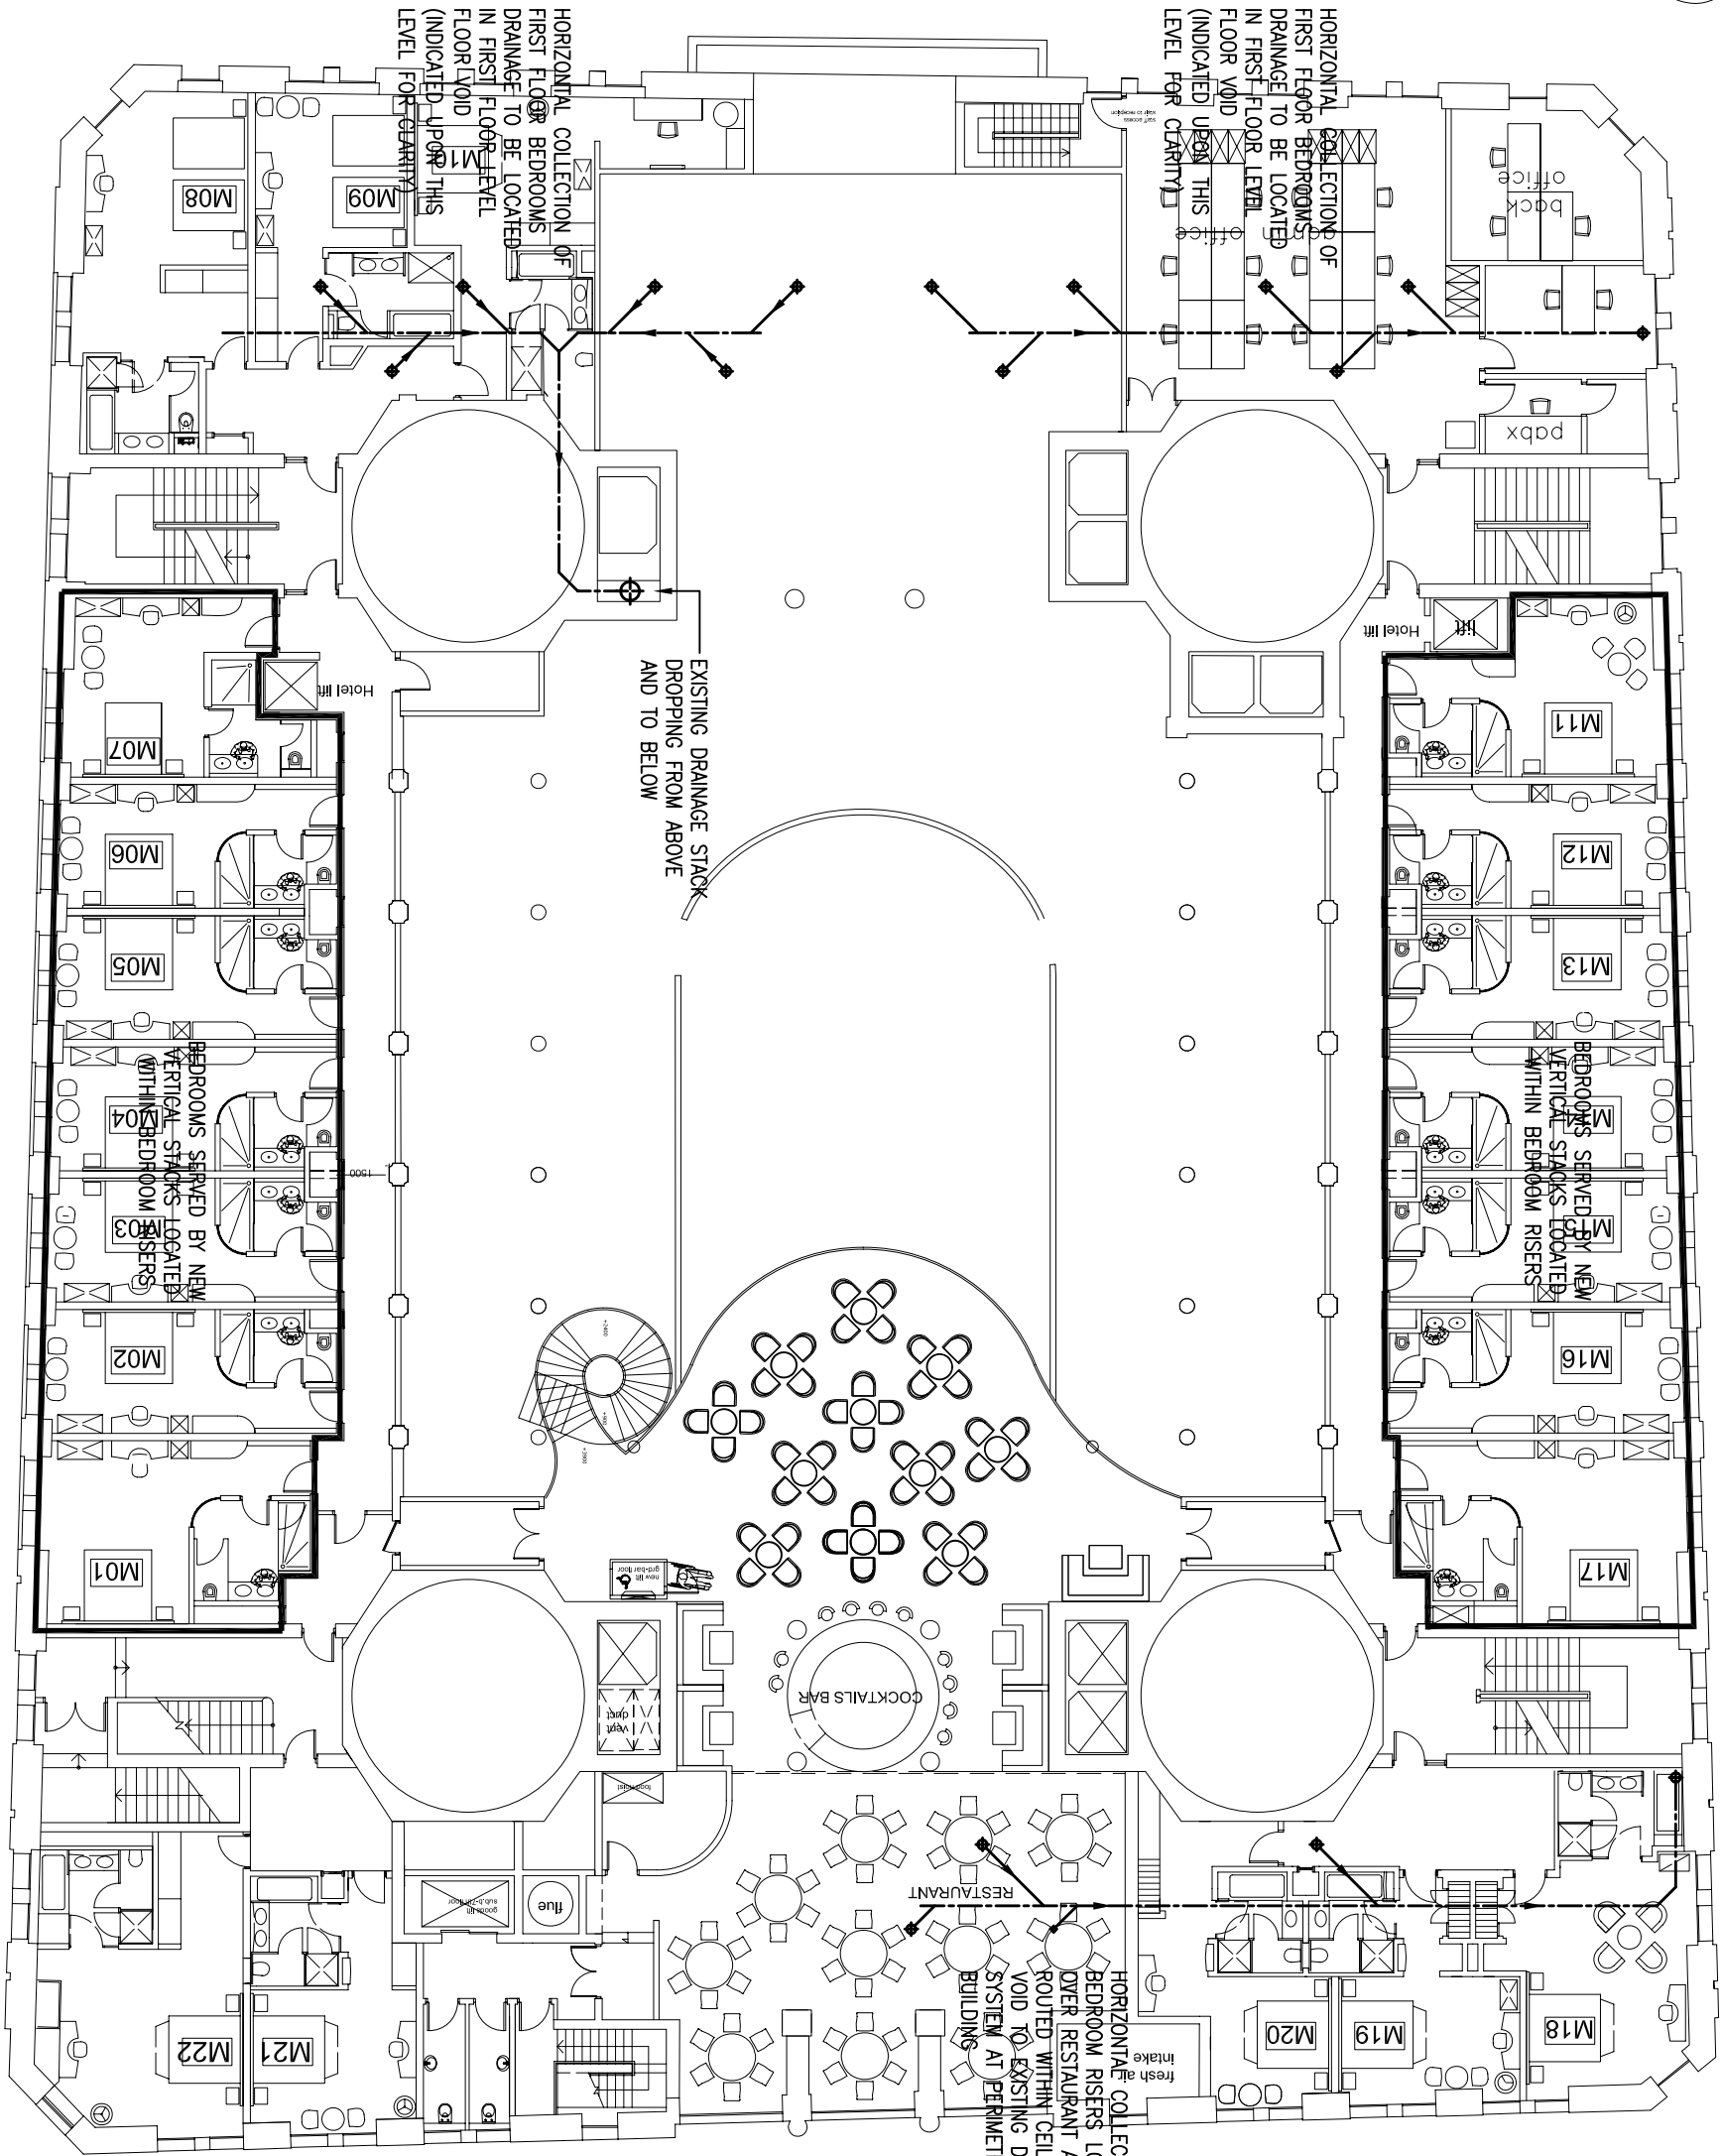

EXCHANGE PASSAGE WEST

EXCHANGE STREET WEST

LEGEND.	

P2	15.01.10	REVISED IN LINE WITH ARCHITECTS COMMENTS
P1		PRELIMINARY ISSUE. FOR COMMENT
Rev	Date	Description
		Chkd

HFM Consulting Engineers

1st Floor,  
Courtiels House,  
38 King Street West,  
Manchester  
M3 2WZ  
Tel: 0161 833 1410  
Fax: 0161 833 1412



Also At:  
Second Floor, Century Buildings, 31, North John Street, Liverpool, L2 6RG  
Tel: 0151 255 2700 Fax: 0151 255 2701  
Project  
MARTINS BANK BUILDING  
LIVERPOOL

Title  
INDICATIVE PROPOSED  
INTERNAL DRAINAGE STRATEGY  
PROPOSED MEZZANINE FLOOR

Engineer	RG	Checked	JH
Job No	L1245	Date	DEC 2009

Drawing No.	L / 1245 / M / SK503	Rev.	P2
		Scale	1:200 @A3