


RUMFORD STREET

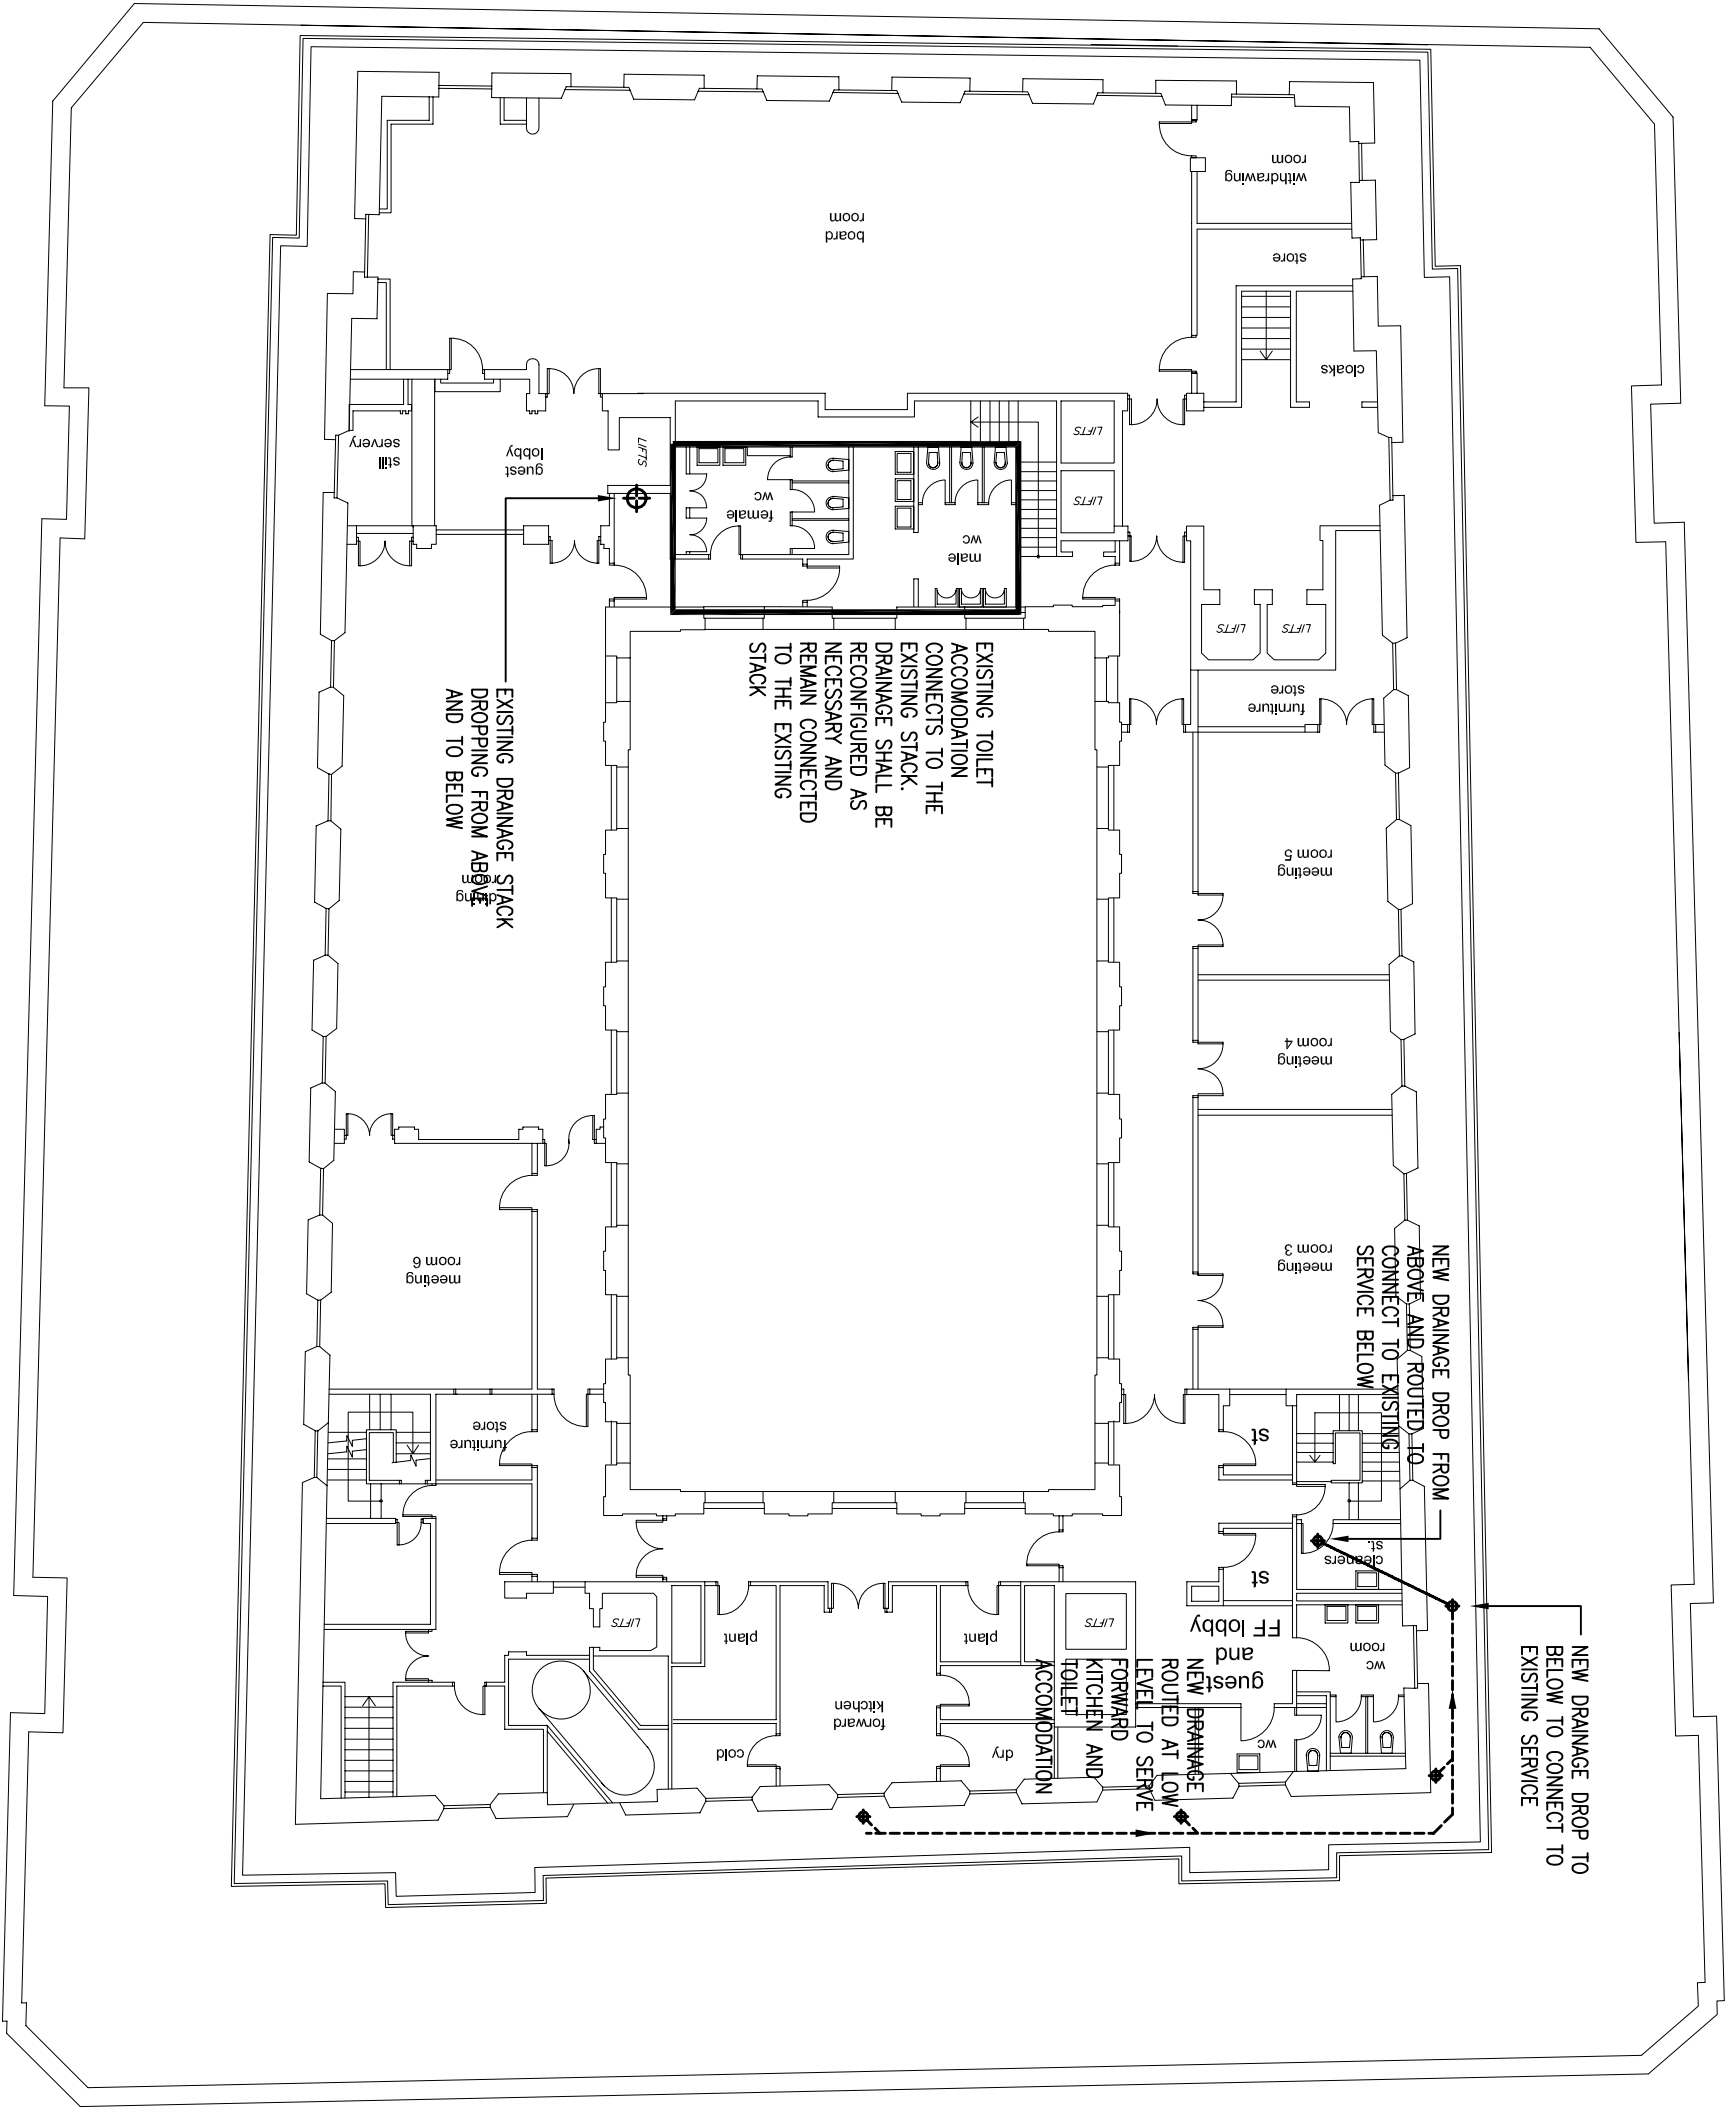

EXCHANGE STREET WEST

EXCHANGE PASSAGE WEST

NOTES.

LEGEND.

P2	15.01.10	REVISED IN LINE WITH ARCHITECTS COMMENTS	
P1		PRELIMINARY ISSUE. FOR COMMENT	
Rev	Date	Description	Chkd

HFM Consulting Engineers

1st Floor,  
Courtiels House,  
38 King Street West,  
Manchester  
M3 2WZ

Tel: 0161 833 1410  
Fax: 0161 833 1412



Also At:  
Second Floor, Century Buildings, 31, North John Street, Liverpool, L2 6RG  
Tel: 0151 255 2700 Fax: 0151 255 2701

Project  
MARTINS BANK BUILDING  
LIVERPOOL

Title  
INDICATIVE PROPOSED  
INTERNAL DRAINAGE STRATEGY  
PROPOSED 8TH FLOOR

Engineer	RG	Checked	JH
----------	----	---------	----

Job No	L1245	Date	DEC 2009
--------	-------	------	----------

Drawing No.	Rev. P2
-------------	---------

L / 1245 / M / SK506

Scale 1:200 @A3