



Disclaimer
Do not scale from this drawing.
Check all dimensions on site before fabrications or setting out.
This document is copyright and may not be reproduced
without permission of the owner.

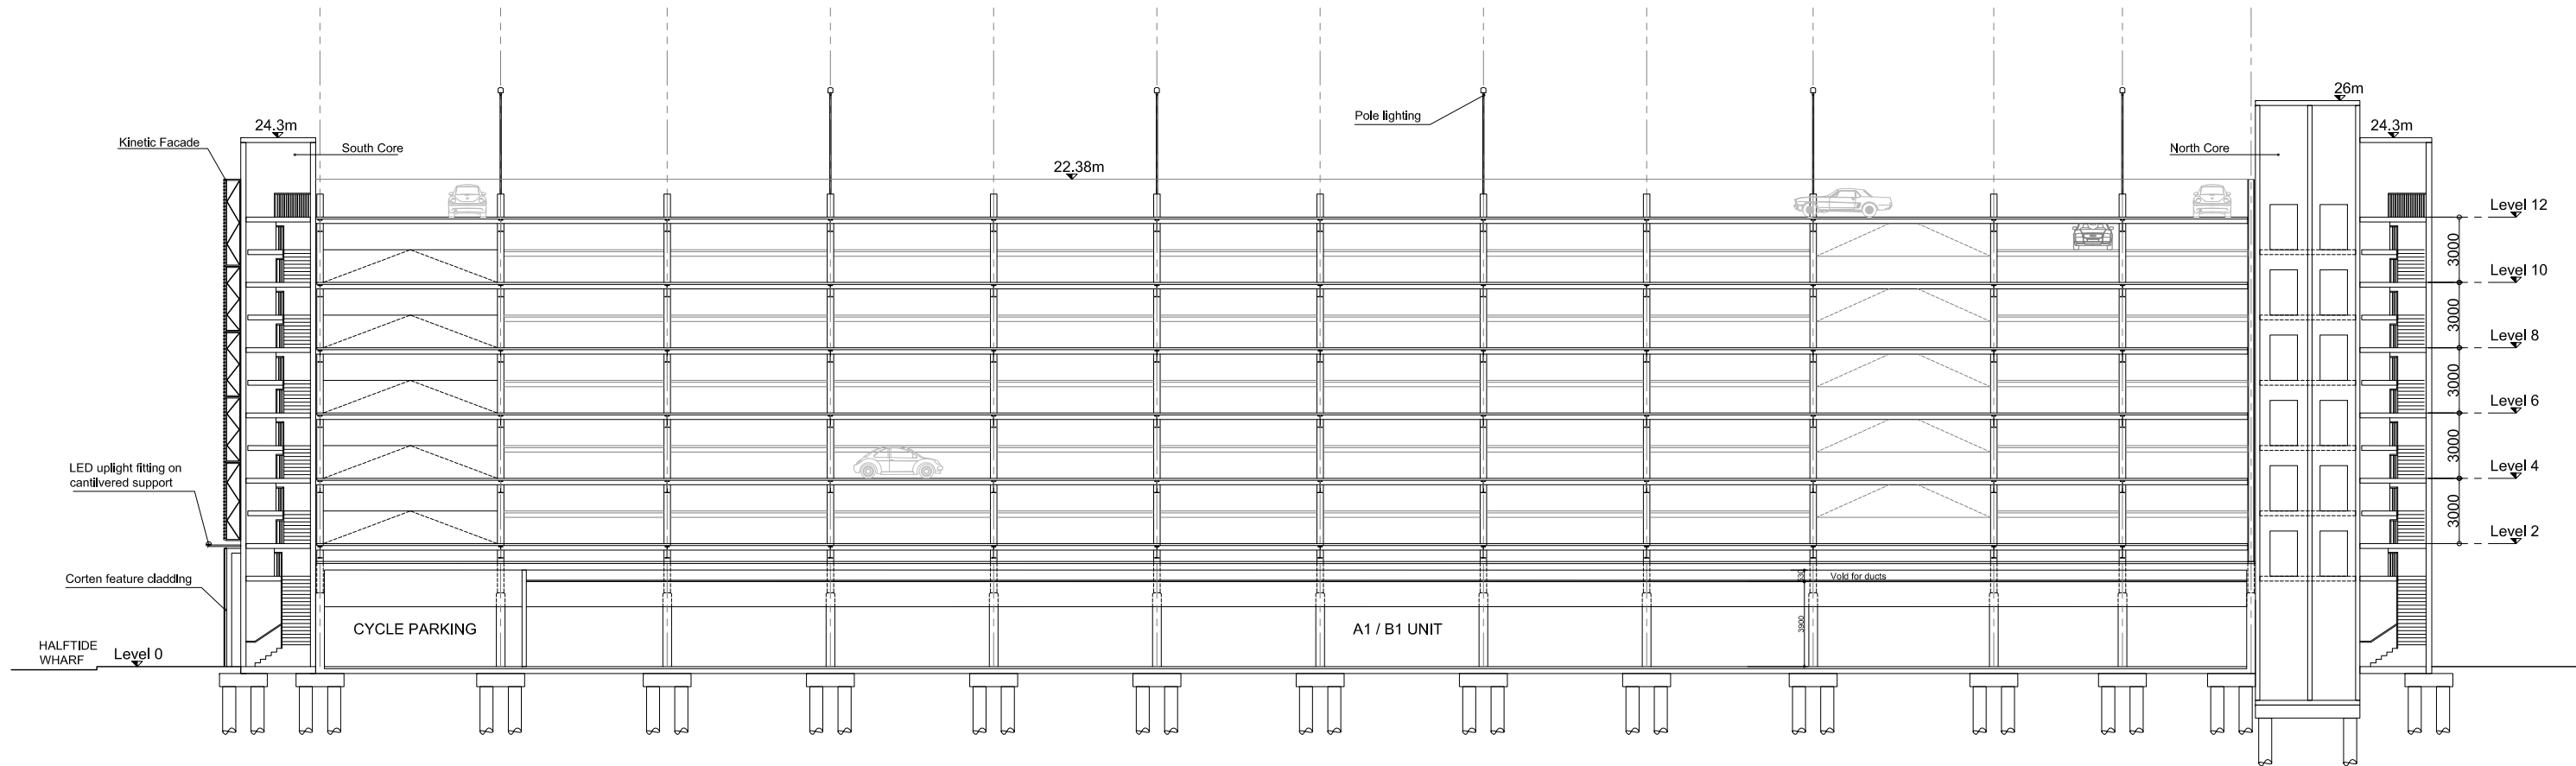

01

PROPOSED SECTION 01

1:300

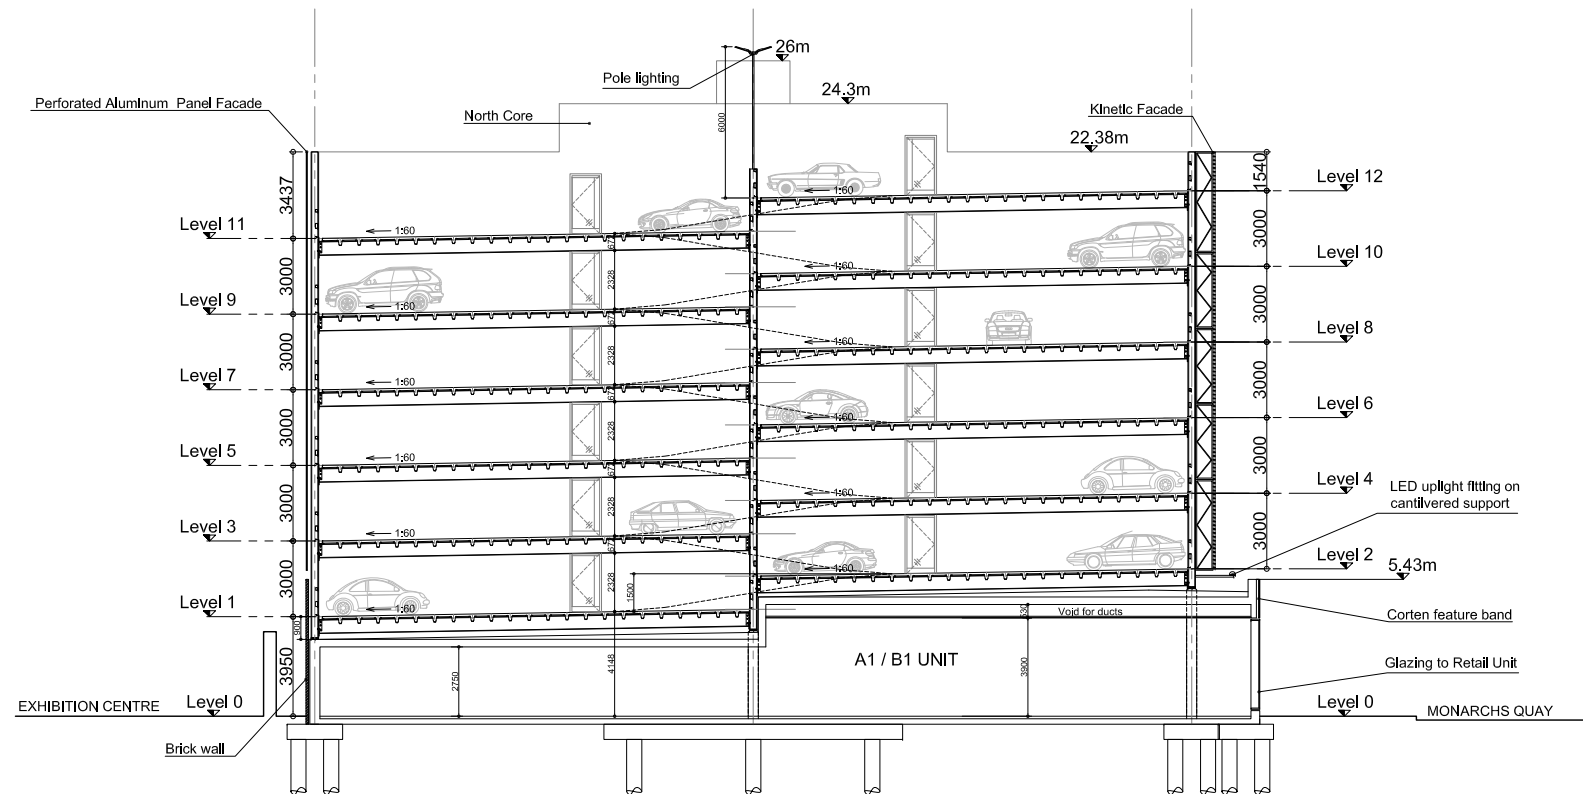

02

PROPOSED SECTION 02

1:300

| | | | | |
|-----|--|----------|-------|---------|
| F04 | Issued for Planning. Long section added. | 06.10.17 | IY | PC |
| F03 | Issued as INITIAL ISSUE | 18.08.17 | TA | MP |
| F02 | Issued for COMMENT | 26.06.17 | TA | MP |
| F01 | Issued as INITIAL ISSUE | 23.06.17 | IY | MP |
| Rev | Notes | Date | Drawn | Checked |

PLANNING

Client
YPG DEVELOPMENTS
Project
LIVERPOOL MONARCH QUAY MSCP

Drawing Title
PROPOSED SECTIONS 01 & 02

| | | |
|------------|----------------|----------|
| Job Number | Drawing Number | Revision |
| L1711 | PL-201 | F04 |

Scale
1:300 @ A3

Potter
& Holmes
architects

27 Bulwer Street
London W12 8AR
T: 020 8749 3123
mail@potterandholmes.com