



Disclaimer  
Do not scale from this drawing.  
Check all dimensions on site before fabrications or setting out.  
This document is copyright and may not be reproduced  
without permission of the owner.

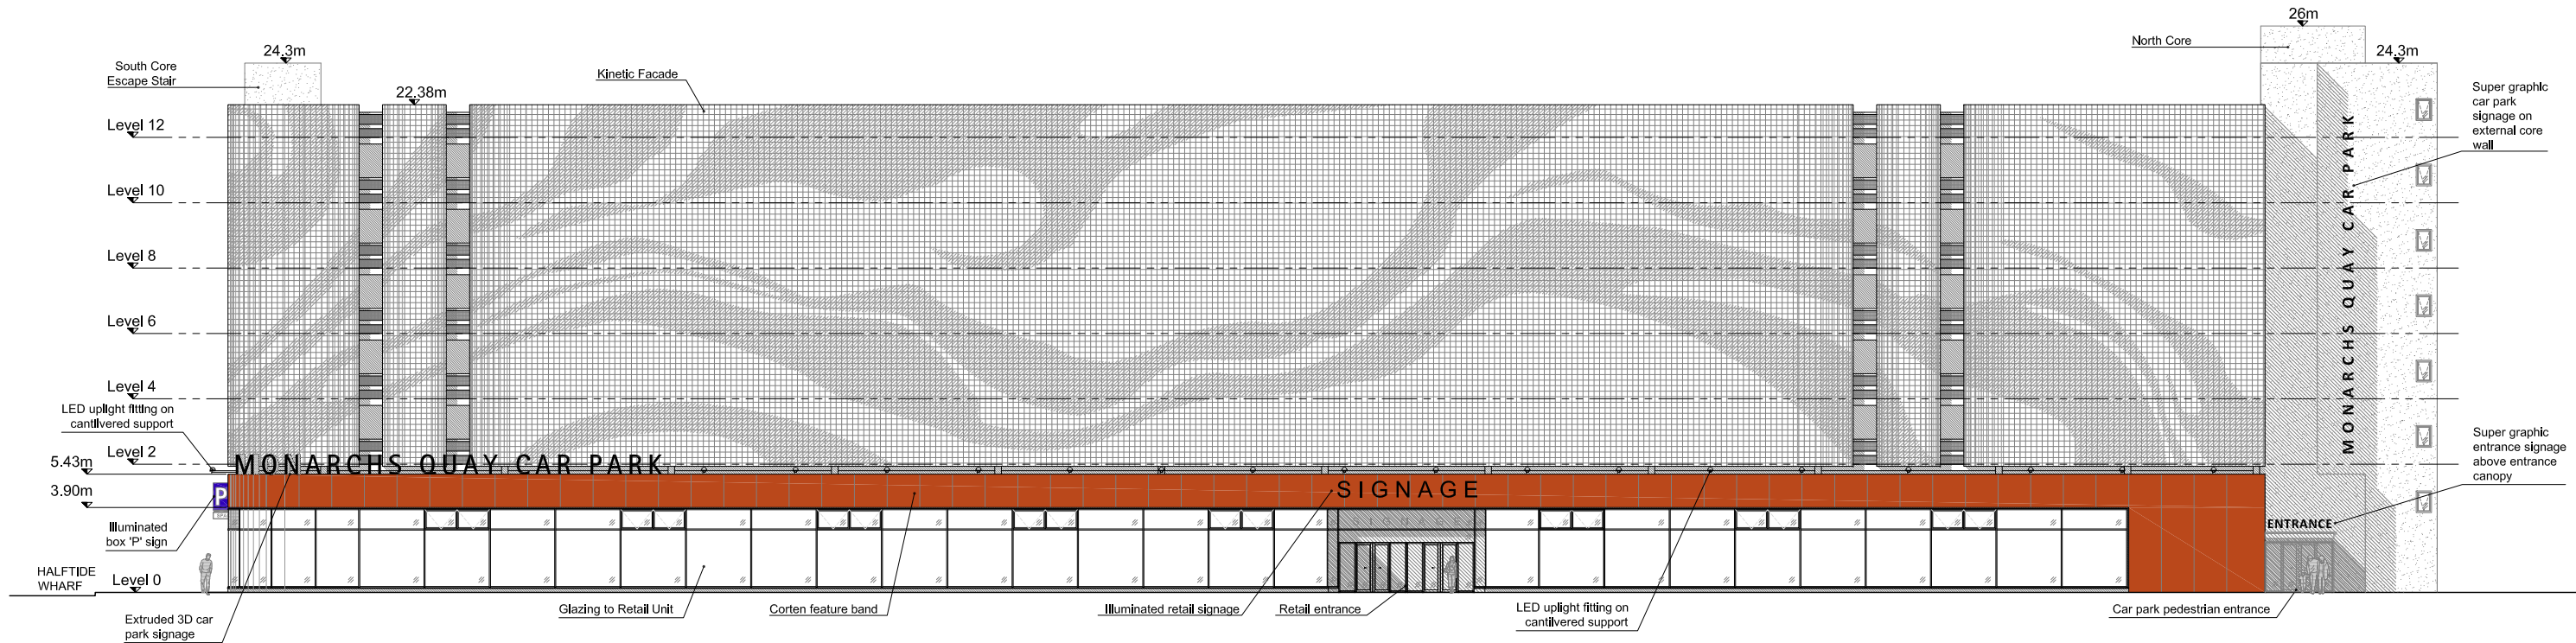

01

PROPOSED ELEVATION 01 - MONARCHS QUAY

1:300

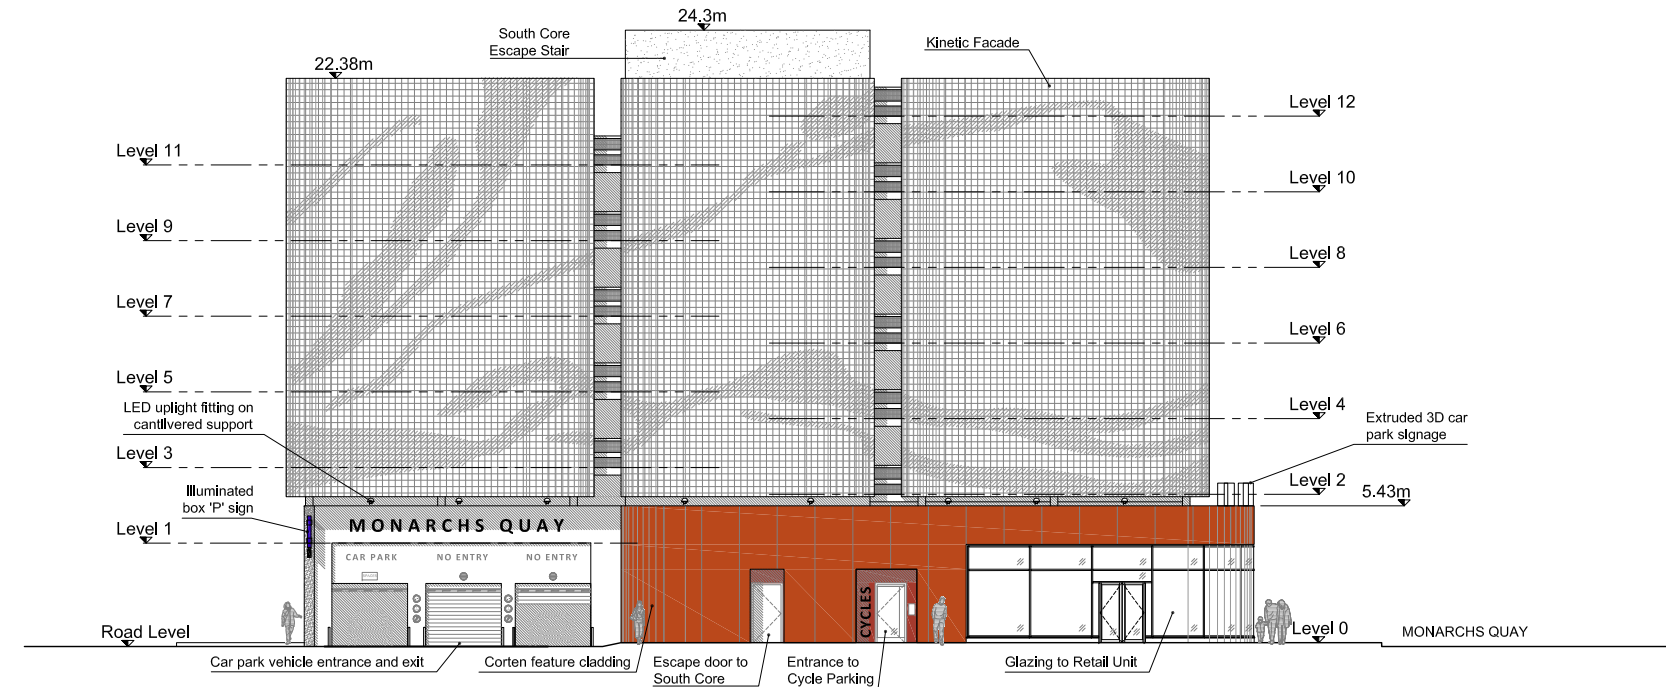

02

PROPOSED ELEVATION 02 - HALFTIDE WHARF

1:300

<b>F02</b> Issued for Planning	06.10.17	IY	PC	
<b>F01</b> Cars removed	11.09.17	IY	MP	
<b>F00</b> Issued for DRAFT	18.08.17	TA	MP	
Rev	Notes	Date	Drawn	Checked

Drawing Status

PLANNING

Client  
YPG DEVELOPMENTS

Project  
LIVERPOOL MONARCH QUAY MSCP

Drawing Title  
PROPOSED ELEVATIONS 01 & 02

Job Number  
L1711

Drawing Number  
PL-301

Revision  
F02

Scale  
1:300 @ A3

Potter  
& Holmes  
architects

27 Bulwer Street  
London W12 8AR

T. 020 8749 3123  
mail@potterandholmes.com