



Disclaimer
Do not scale from this drawing.
Check all dimensions on site before fabrications or setting out.
This document is copyright and may not be reproduced
without permission of the owner.

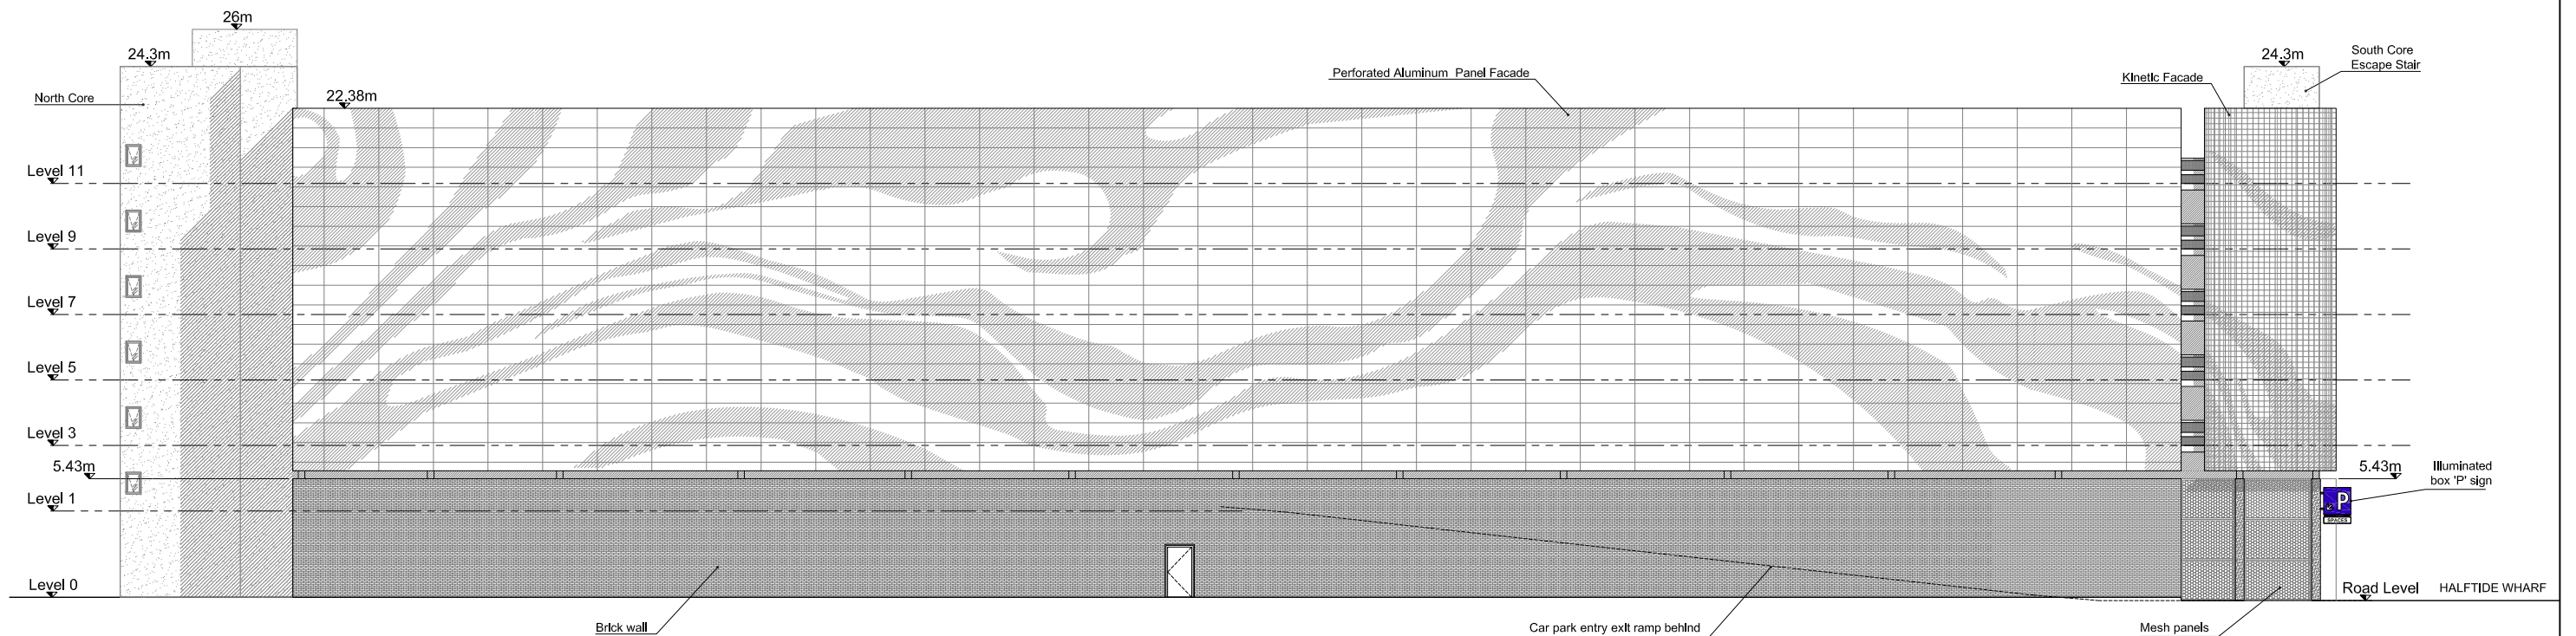

01

PROPOSED ELEVATION 03 - EXHIBITION CENTRE

1:300

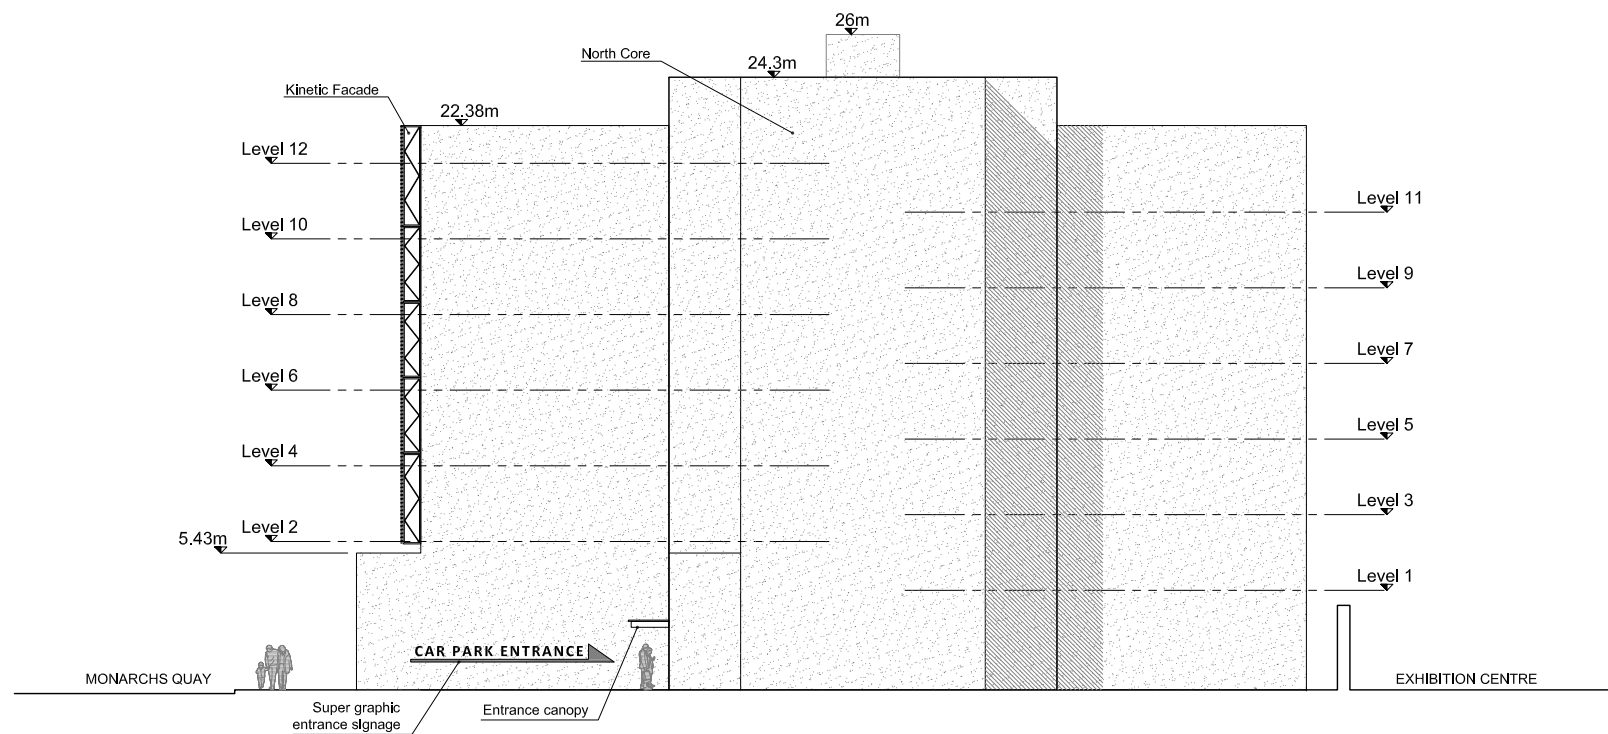

02

PROPOSED ELEVATION 04

1:300

F00 Issued for Planning 06.10.17 IY PC
Rev Notes Date Drawn Checked

Drawing Status

PLANNING

Client
YPG DEVELOPMENTS

Project
LIVERPOOL MONARCH QUAY MSCP

Drawing Title
PROPOSED ELEVATIONS 03 & 04

Job Number Drawing Number Revision
L1711 PL-302 F00

Scale
1:300 @ A3

Potter
& Holmes
architects

27 Bulwer Street T: 020 8749 3123
London W12 8AR mail@potterandholmes.com