

All dimensions to be checked on site.  
Figured dimensions to be read in preference to scaled.

BCA accepts no responsibility for any unauthorised amendments to the drawing and does not permit unauthorised copying of the drawing.


This drawing is copyright and remains the property of BCA unless otherwise agreed.

Revisions				
Date	Rev	Description	Init.	
05.01.2016	P01	PLANNING ISSUE	MPC	

Notes

PLANNING

ROOF VOID

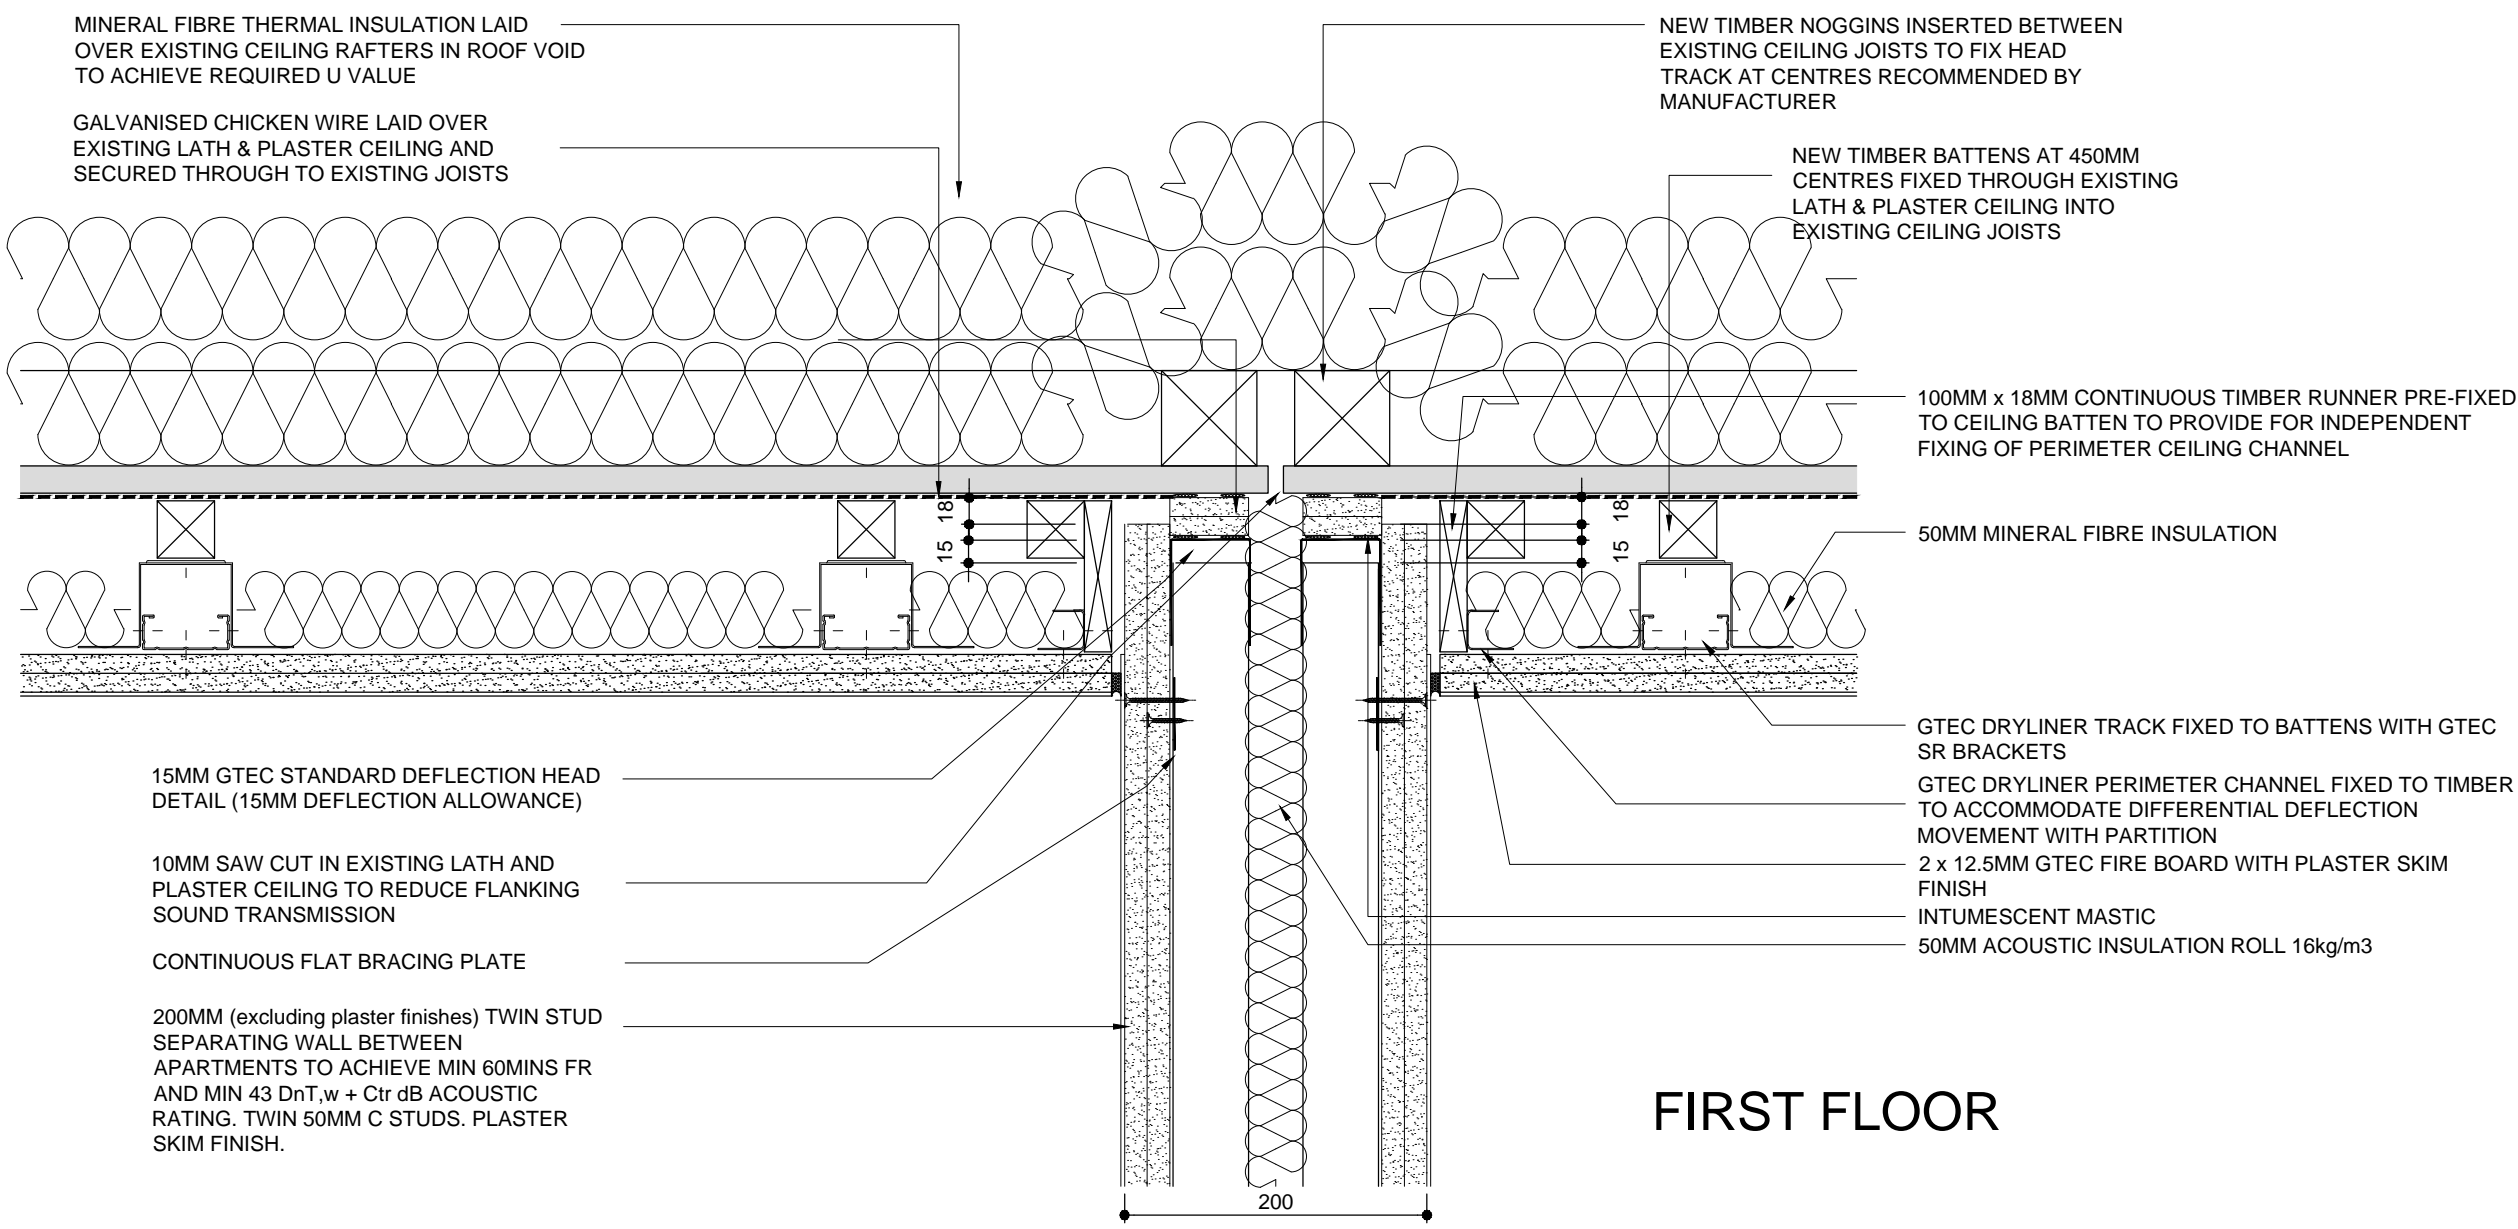

04 Internal Separating Wall First Floor Head Detail between Apartments and between Apartments and Common Parts


FIRST FLOOR

GROUND FLOOR

06 Internal Separating Wall Ground Floor Head Detail adjacent retained Glazed Timber Panelled Partition

GROUND FLOOR

05 Internal Separating Wall Ground Floor Base Detail adjacent retained Glazed Timber Panelled Partition

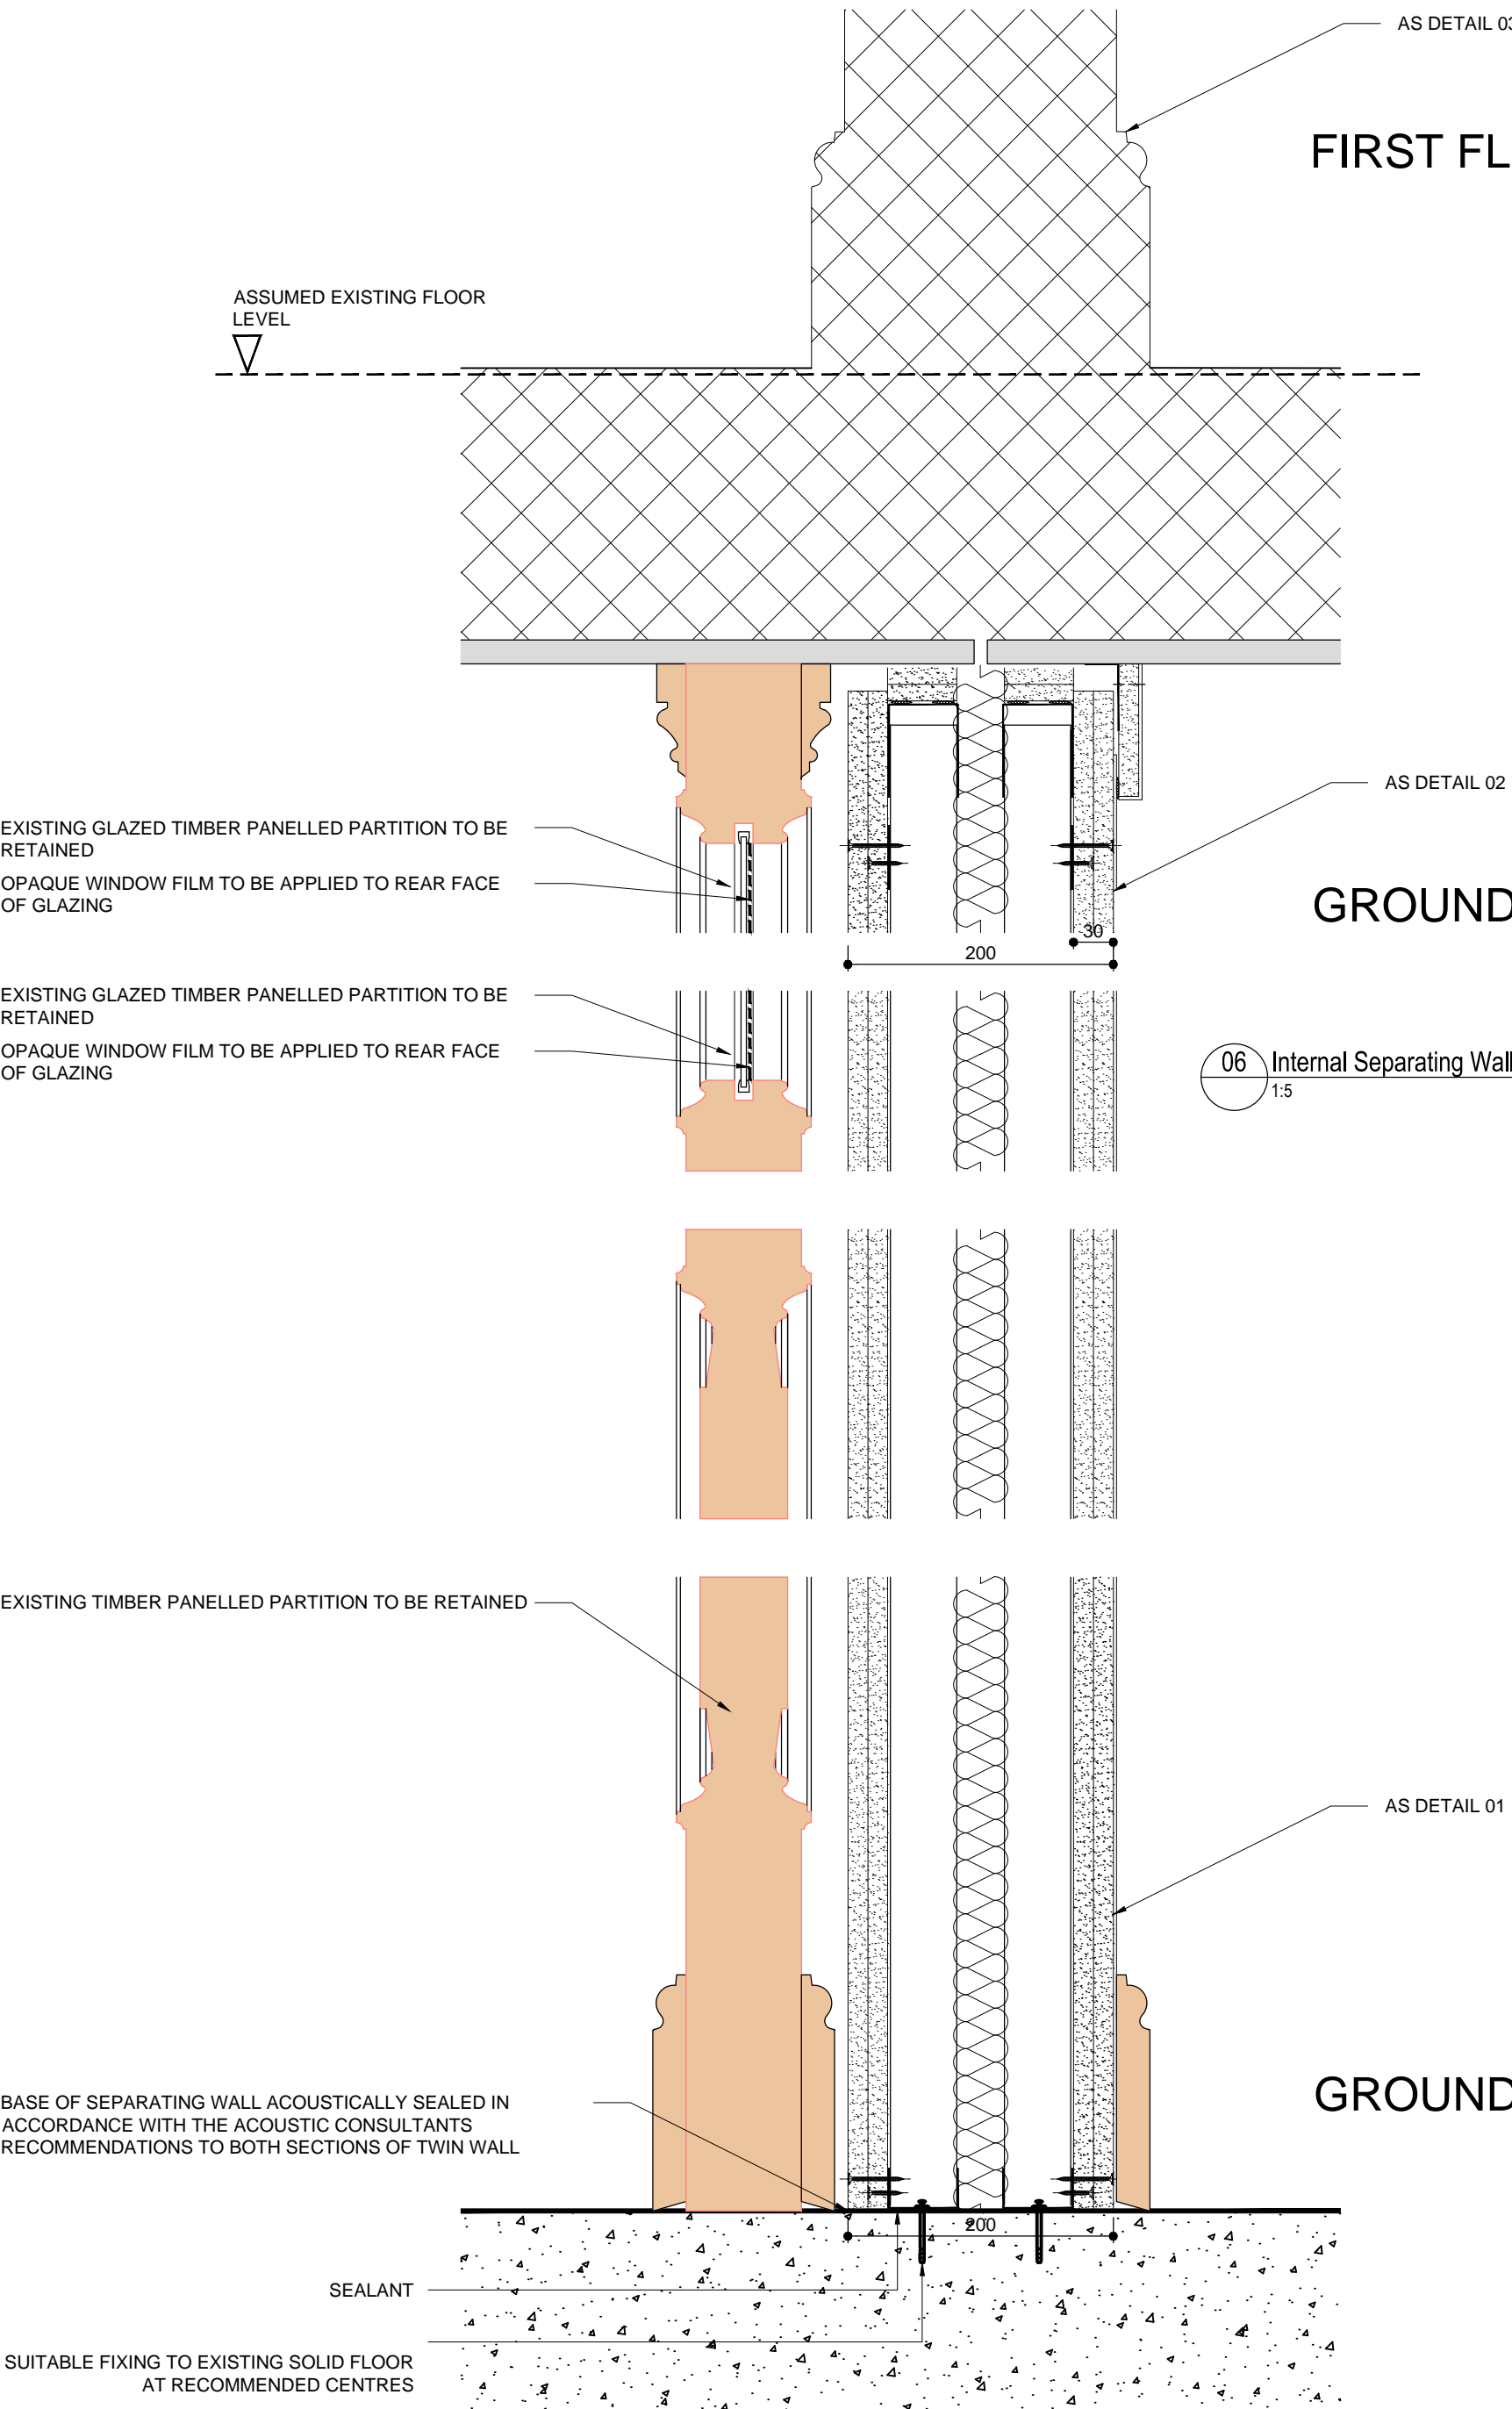

Client	Countryside Properties/Liverpool Mutual Homes
Job title	Ogdens Building
Drawing title	New Internal Partition Wall Details - Sheet 2 of 4

Scale	1:5
Drawn	MPC
Checked	MPC
Date	Dec 2015

19 OLD HALL STREET  
LIVERPOOL  
L3 9JQ  
TELEPHONE +44 (0)151 242 8222  
FAX +44 (0)151 242 8222  
EMAIL office@brockcarmichael.co.uk  
WEB SITE www.brockcarmichael.co.uk