



09 Internal Partition Wall First Floor Base Detail within Apartment
1:5

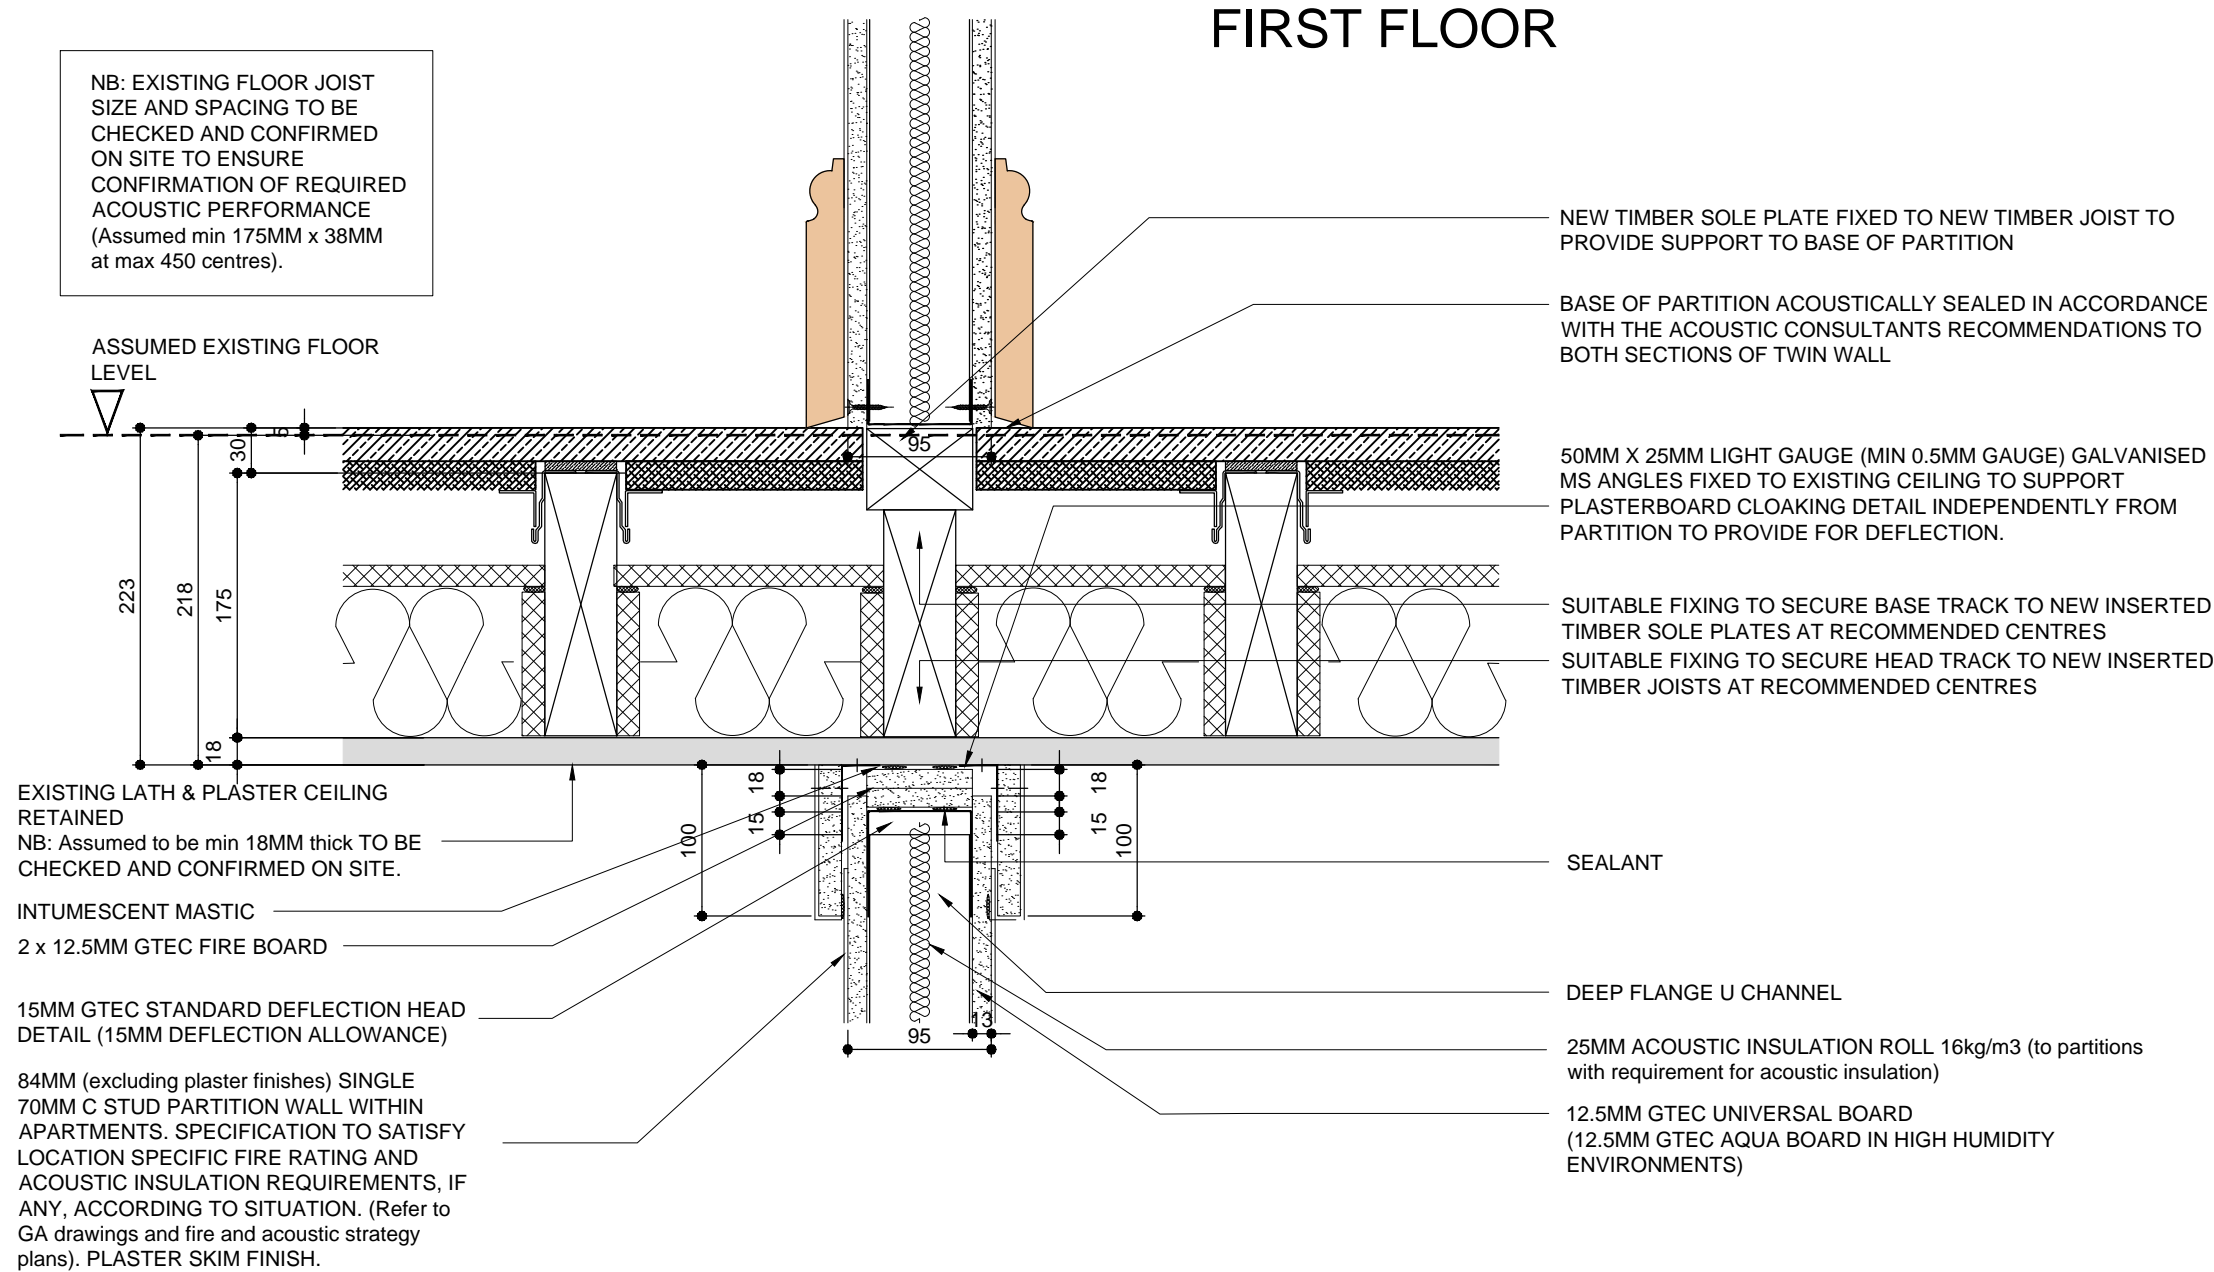


GROUND FLOOR

08 Internal Partition Wall Ground Floor Head Detail within Apartment
1:5

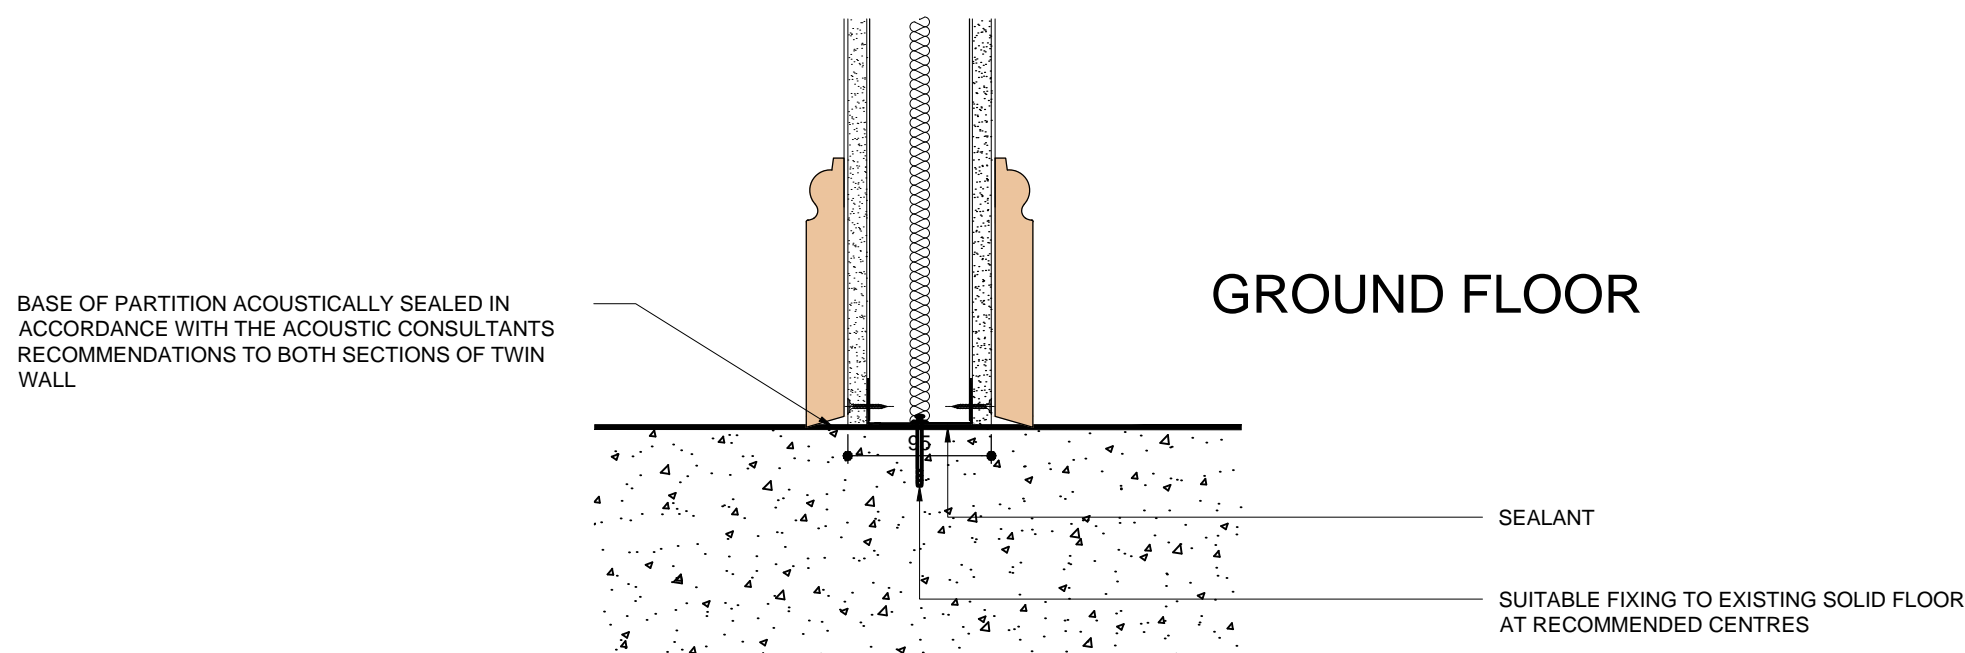

07 Internal Partition Wall Grond Floor Base Detail within Apartment
1:5

ROOF VOID

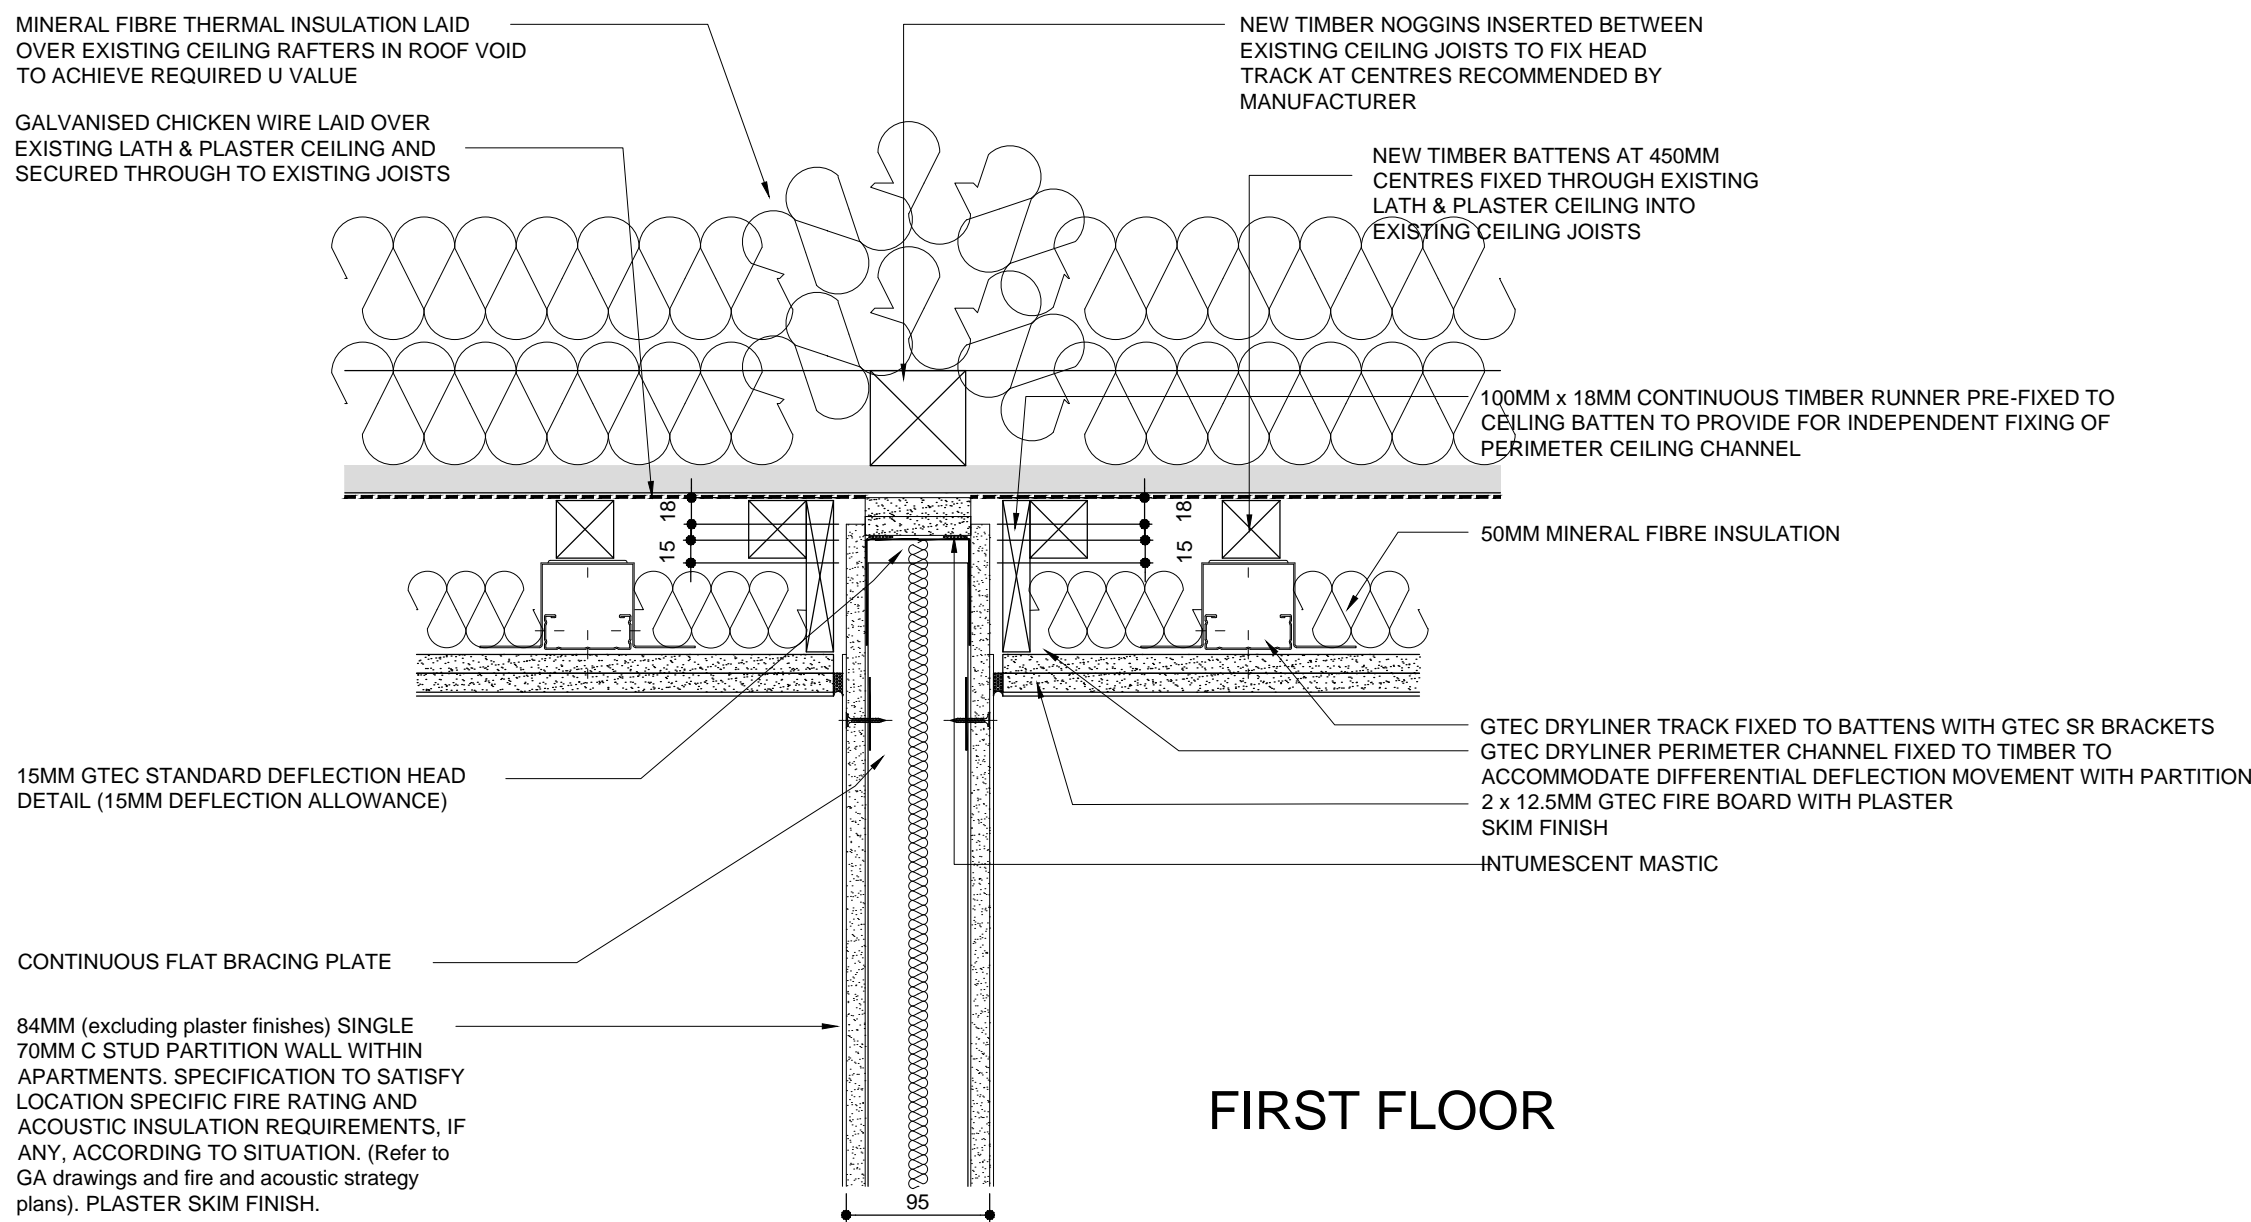

FIRST FLOOR

10 Internal Partition Wall First Floor Head Detail within Apartment
1:5

All dimensions to be checked on site.
Figured dimensions to be read in preference to scaled.

BCA accepts no responsibility for any unauthorised amendments to the drawing and does not permit unauthorised copying of the drawing.

This drawing is copyright and remains the property of BCA unless otherwise agreed.

Revisions			
Date	Rev	Description	Init.
05.01.2016	P01	PLANNING ISSUE	MPC

Notes

PLANNING

Client	Countryside Properties/Liverpool Mutual Homes
Job title	Ogdens Building
Drawing title	New Internal Partition Wall Details - Sheet 3 of 4

Scale	1:5	Drawn	MPC	Checked	MPC	Date	Dec 2015
Job number	15.013	Drawing number	L(22)003	Issue	P01		