



11 Internal Separating Wall Interface Detail to External Wal
1:5

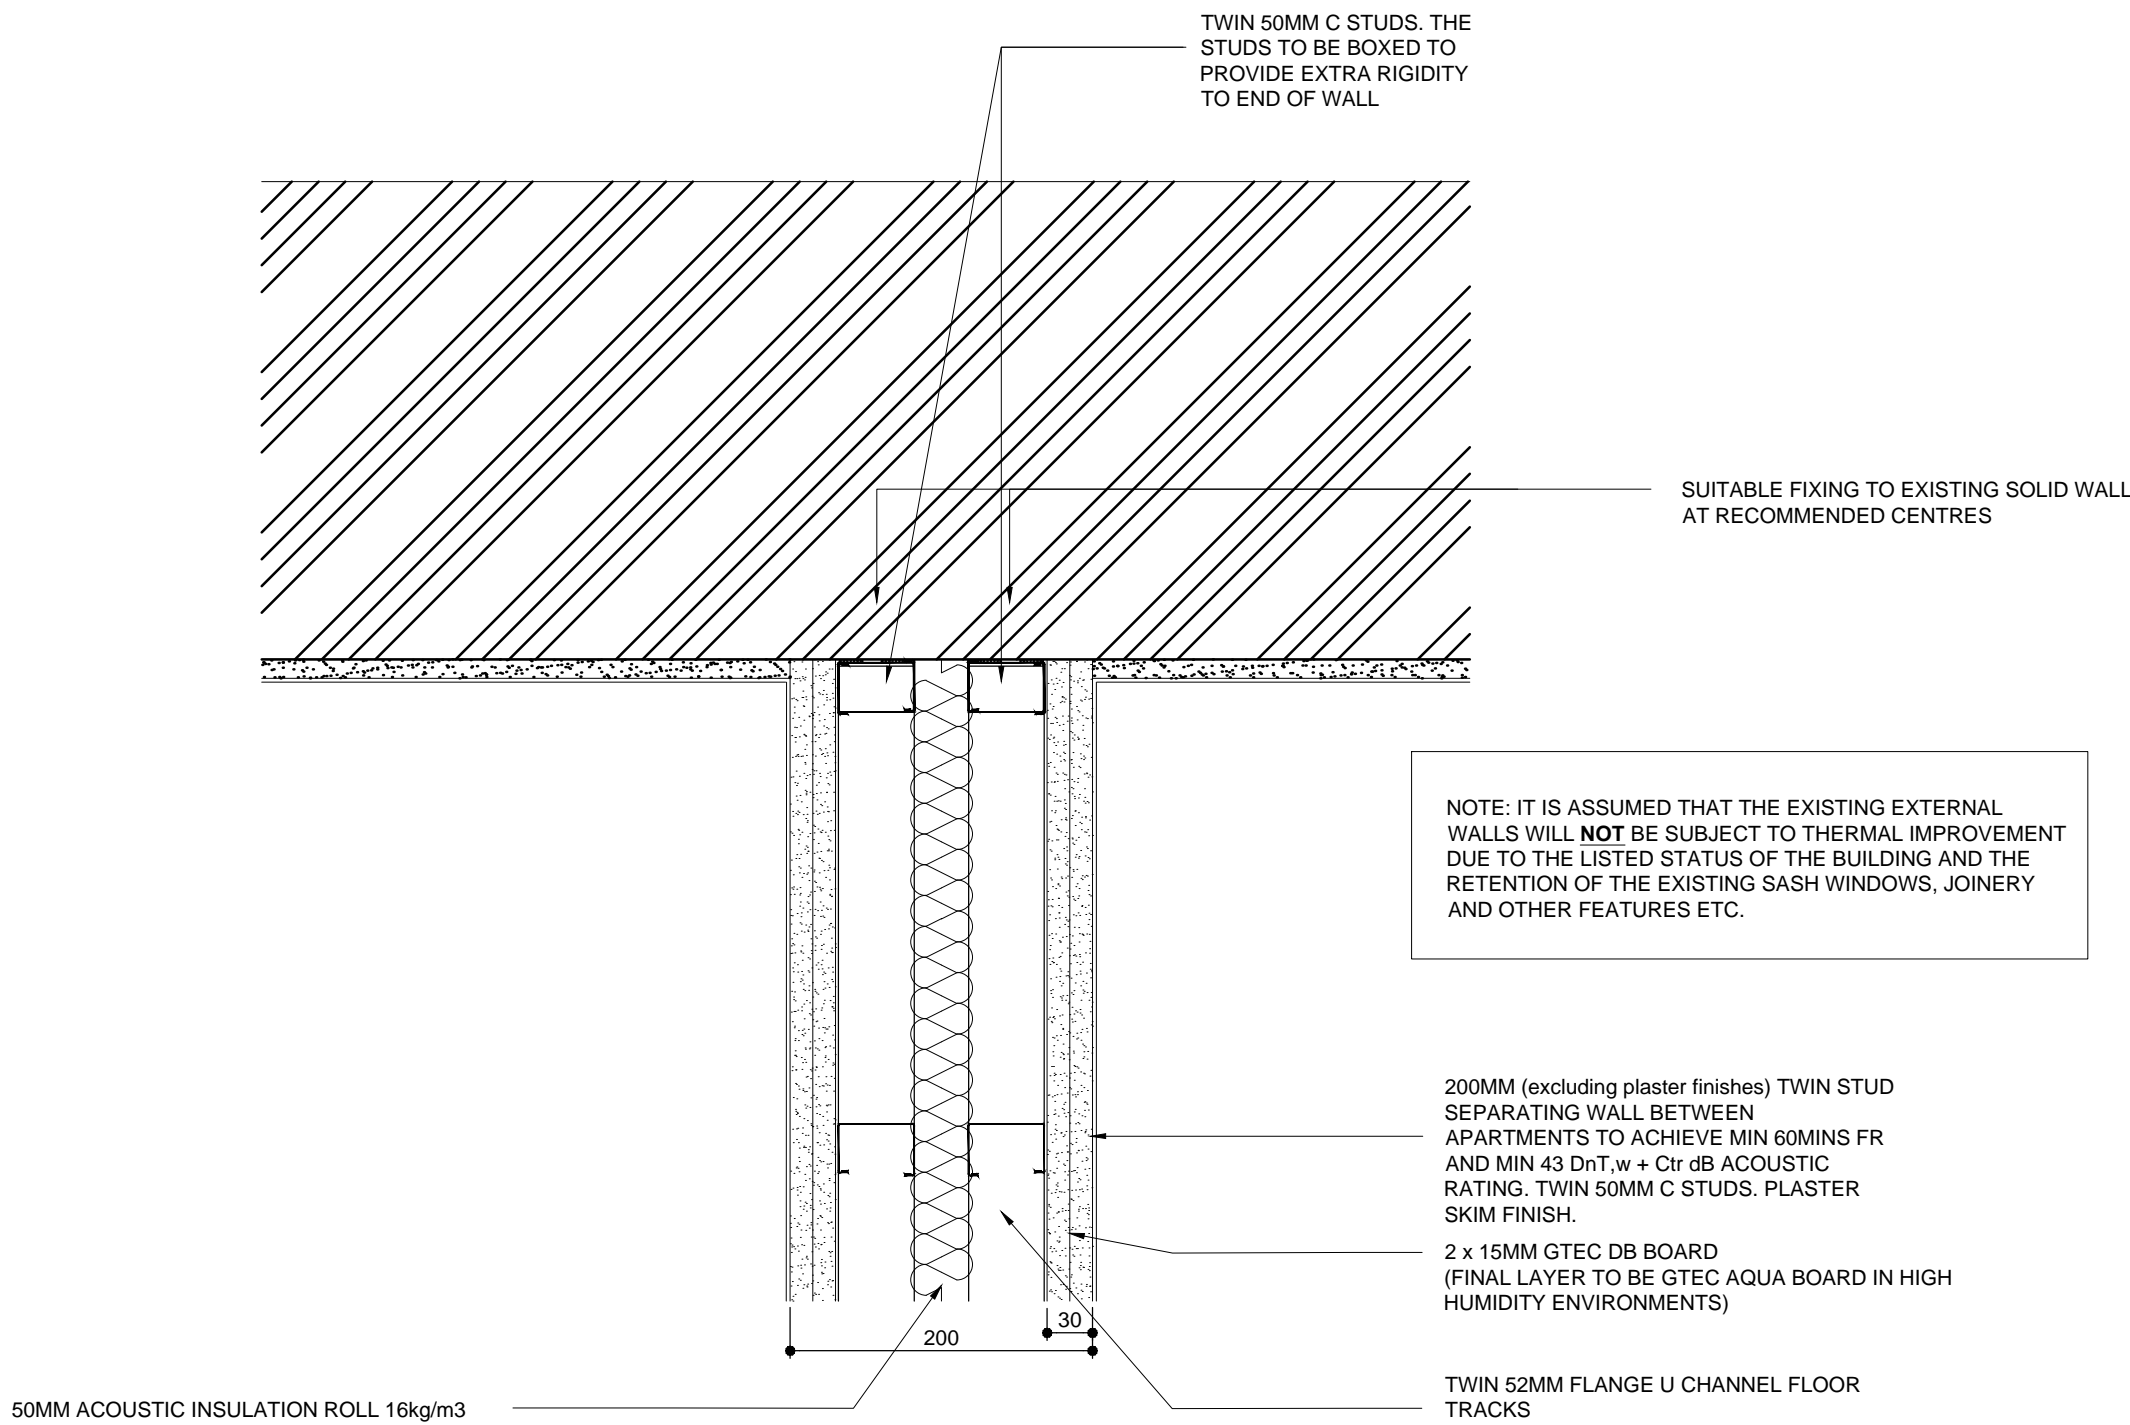

12 Internal Partition Wall Interface Detail to External Wal
1:5

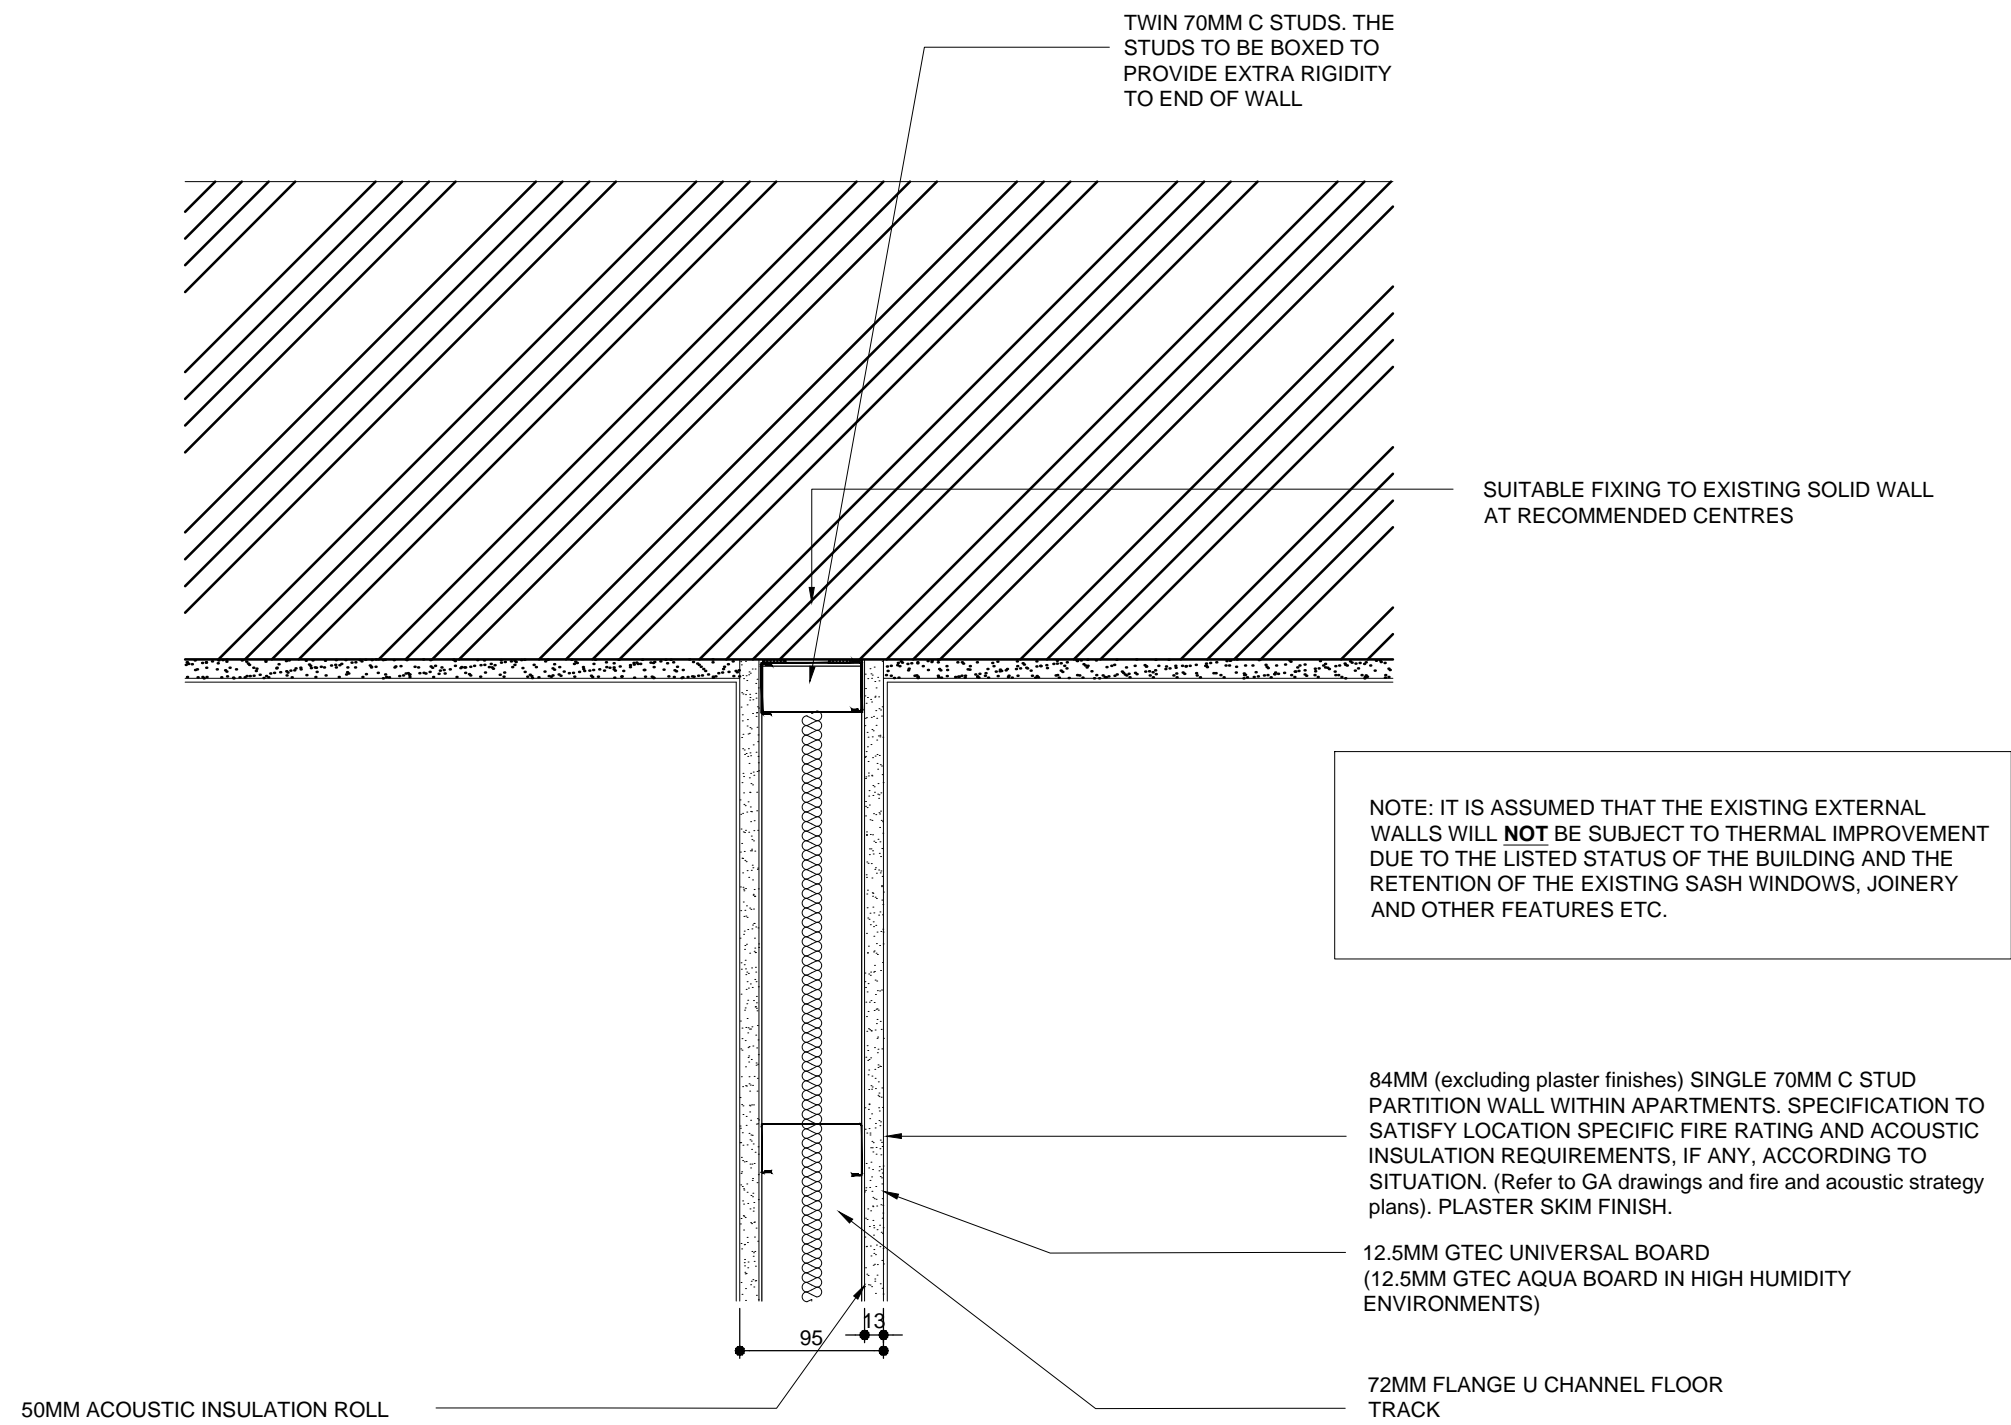

All dimensions to be checked on site.
Figured dimensions to be read in preference to scaled.
BCA accepts no responsibility for any unauthorised amendments to the drawing and does not permit unauthorised copying of the drawing.
This drawing is copyright and remains the property of BCA unless otherwise agreed.

Revisions			
Date	Rev	Description	Init.
05.01.2016	P01	PLANNING ISSUE	MPC

Notes

PLANNING

Client	Countryside Properties/Liverpool Mutual Homes	Scale	1:5	Drawn	MPC	Checked	MPC	Date	Dec 2015
Job title	Ogdens Building	Job number	15.013	Drawing number	L(22)004	Issue	P01		
Drawing title	New Internal Partition Wall Details - Sheet 4 of 4								