

All dimensions to be checked on site.  
Figured dimensions to be read in preference to scaled.


BCA accepts no responsibility for any unauthorised amendments to the drawing and does not permit unauthorised copying of the drawing.

This drawing is copyright and remains the property of BCA unless otherwise agreed.


| Revisions  |     |                |       |
|------------|-----|----------------|-------|
| Date       | Rev | Description    | Init. |
| 23.12.2015 | P01 | PLANNING ISSUE | MPC   |
|            |     |                |       |

Notes


THE WINDOW COMPONENT SECTIONS ARE BASED ON TRADITIONAL PROFILES FROM MUMFORD & WOOD LIMITED CONSERVATION BOX SASH WINDOW PRODUCT RANGE.

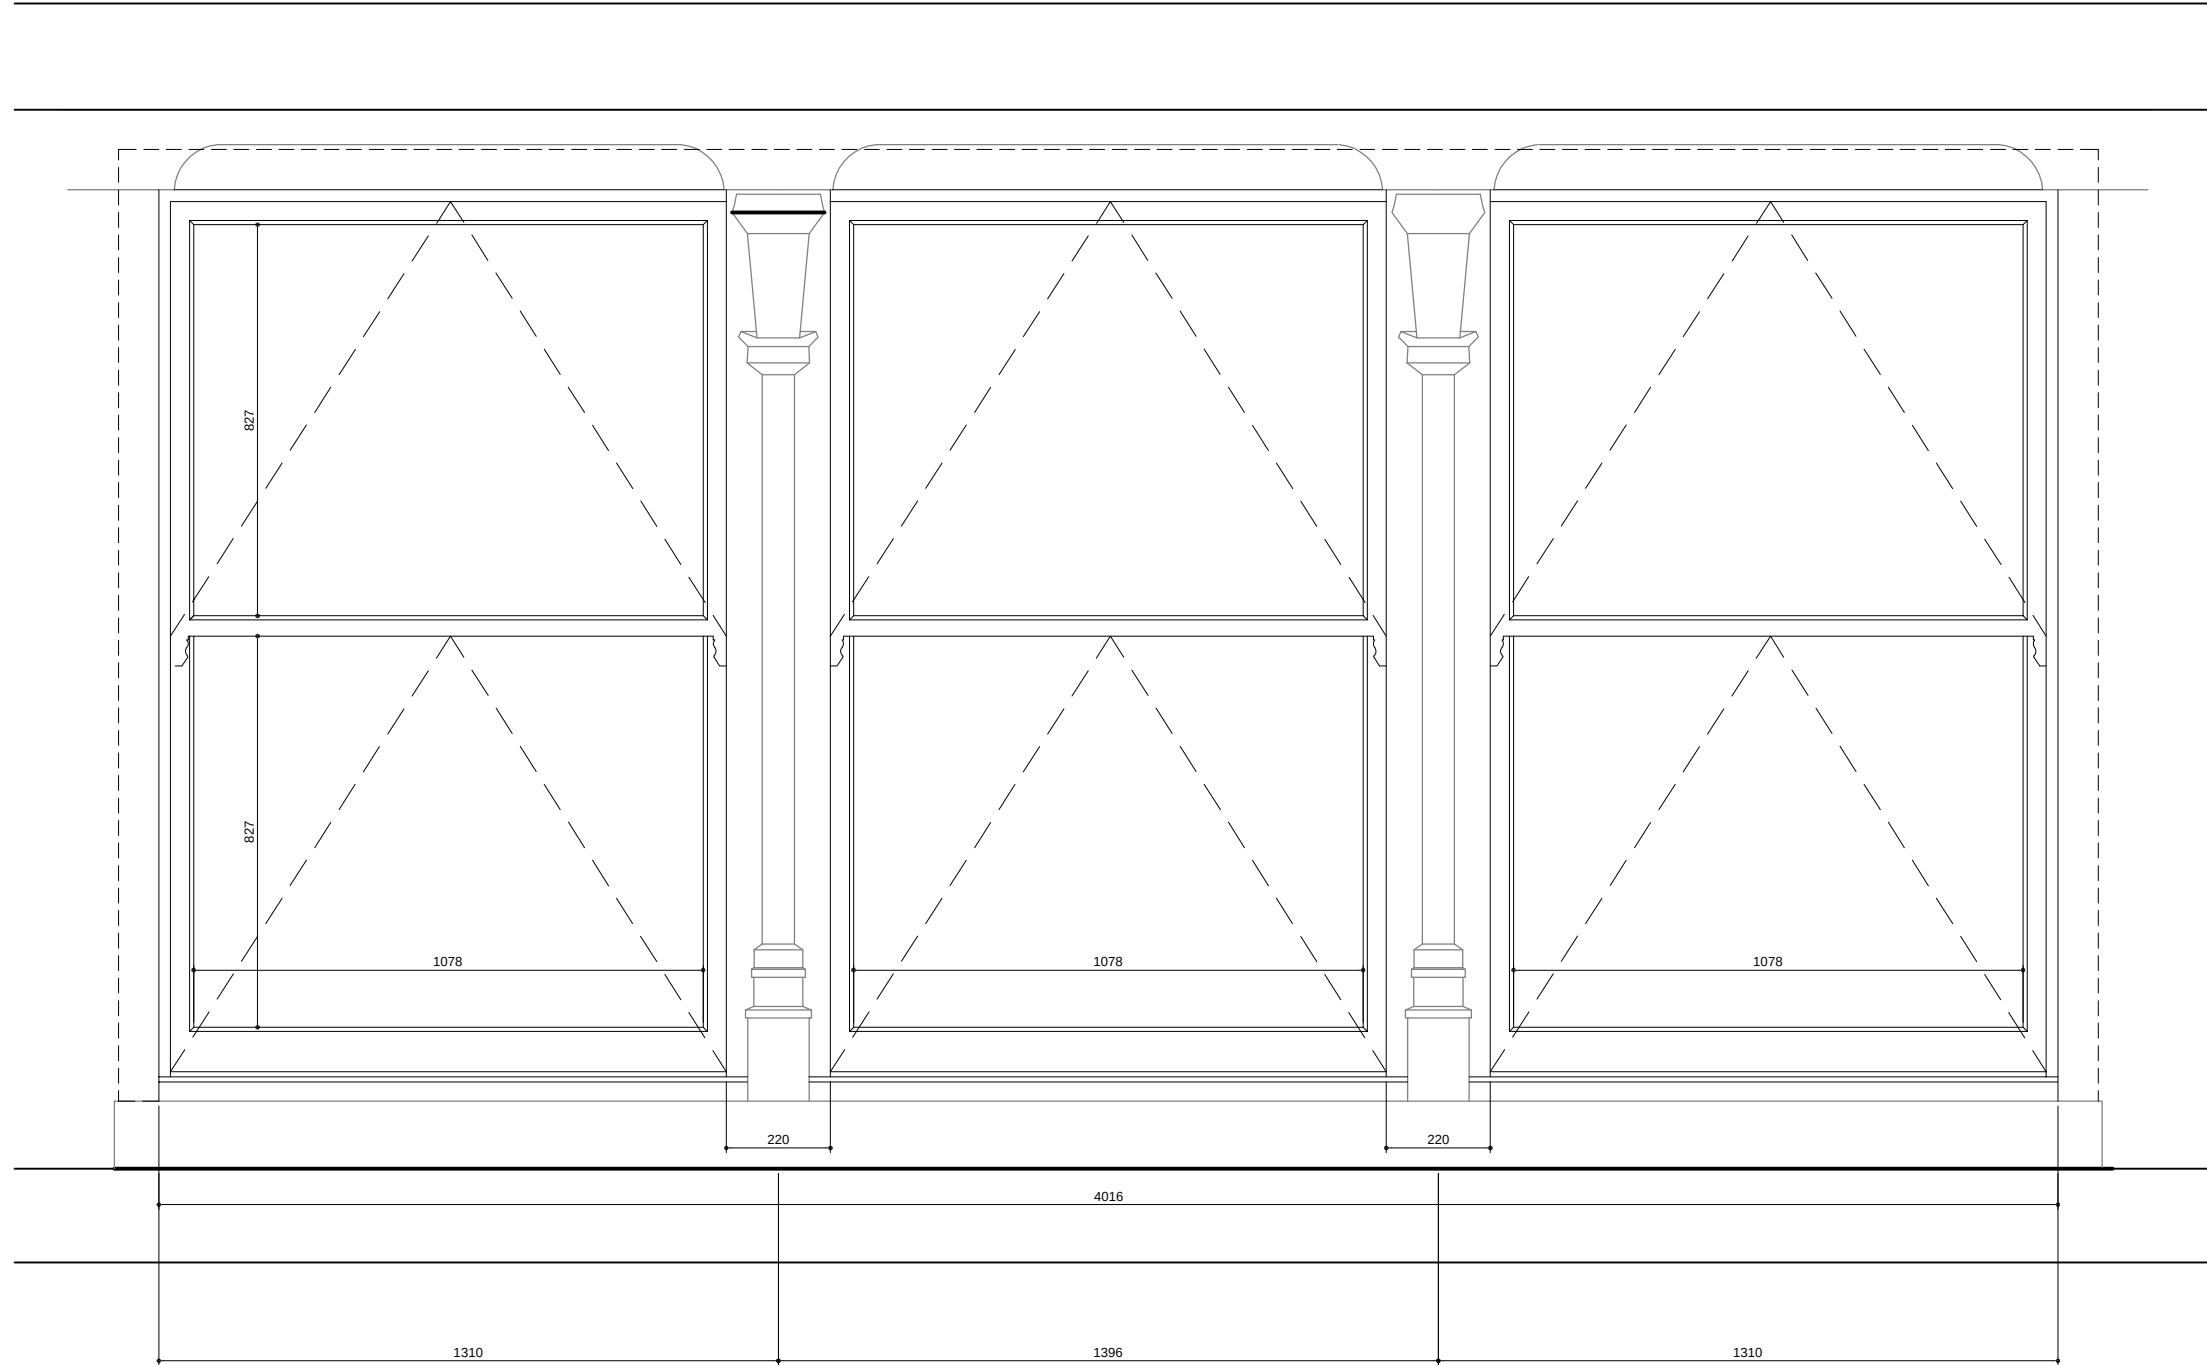


Window Type 5  
Ground Floor (Former lightwell return)

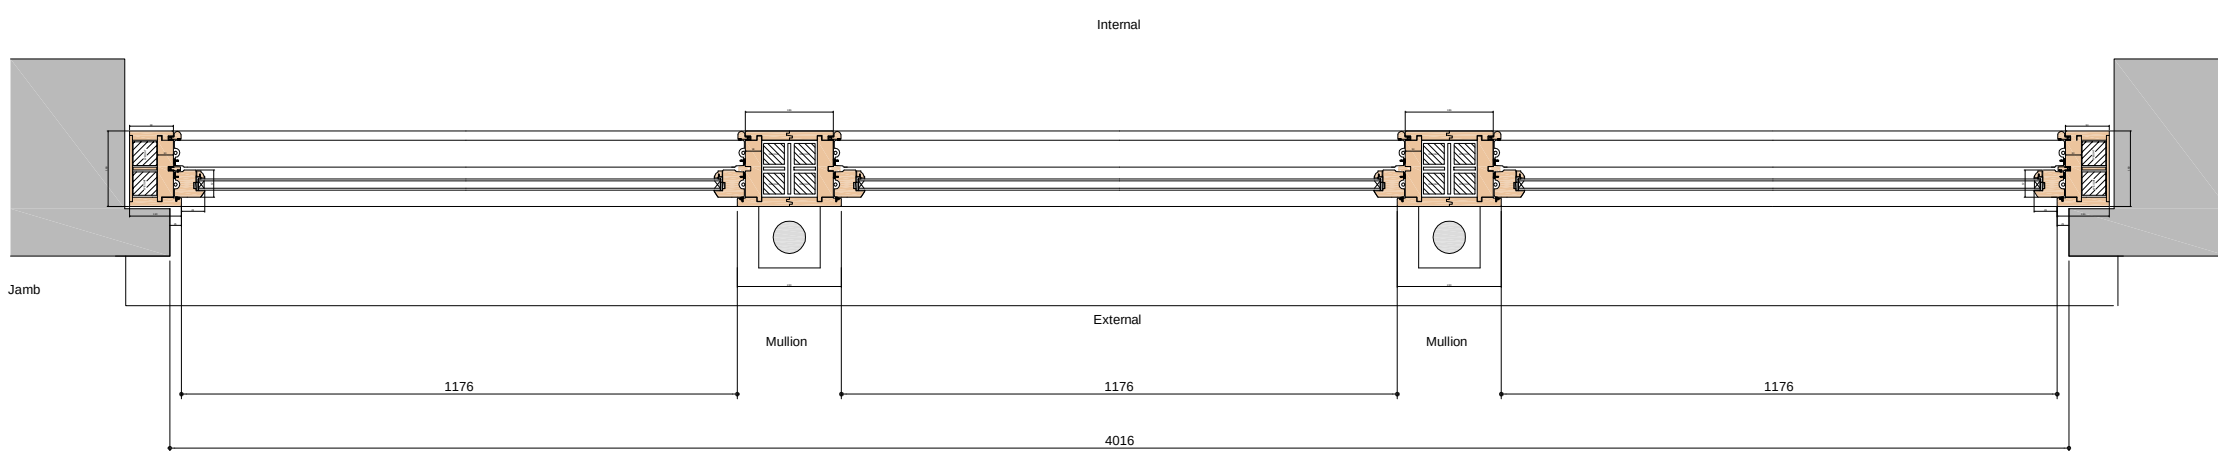

Window Type 5 - Horizontal Section

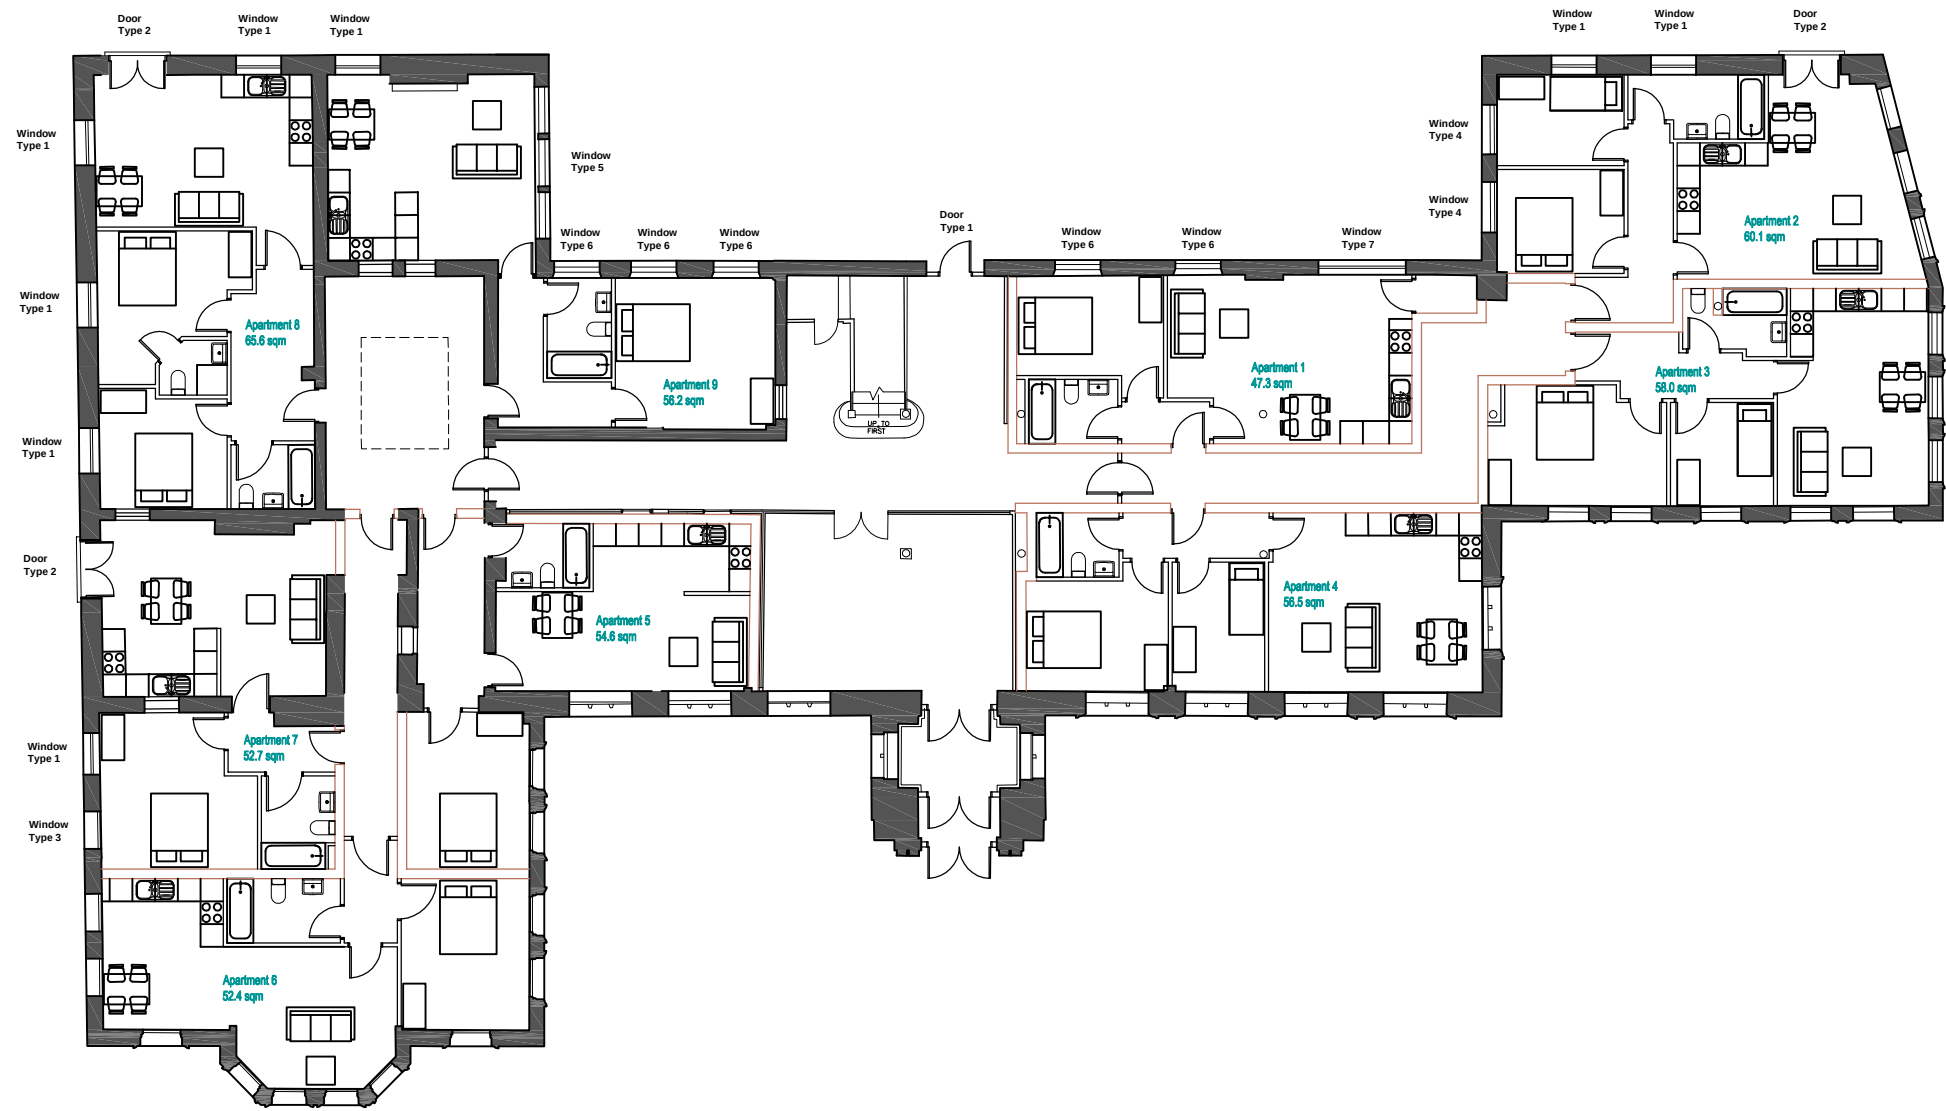

GROUND FLOOR

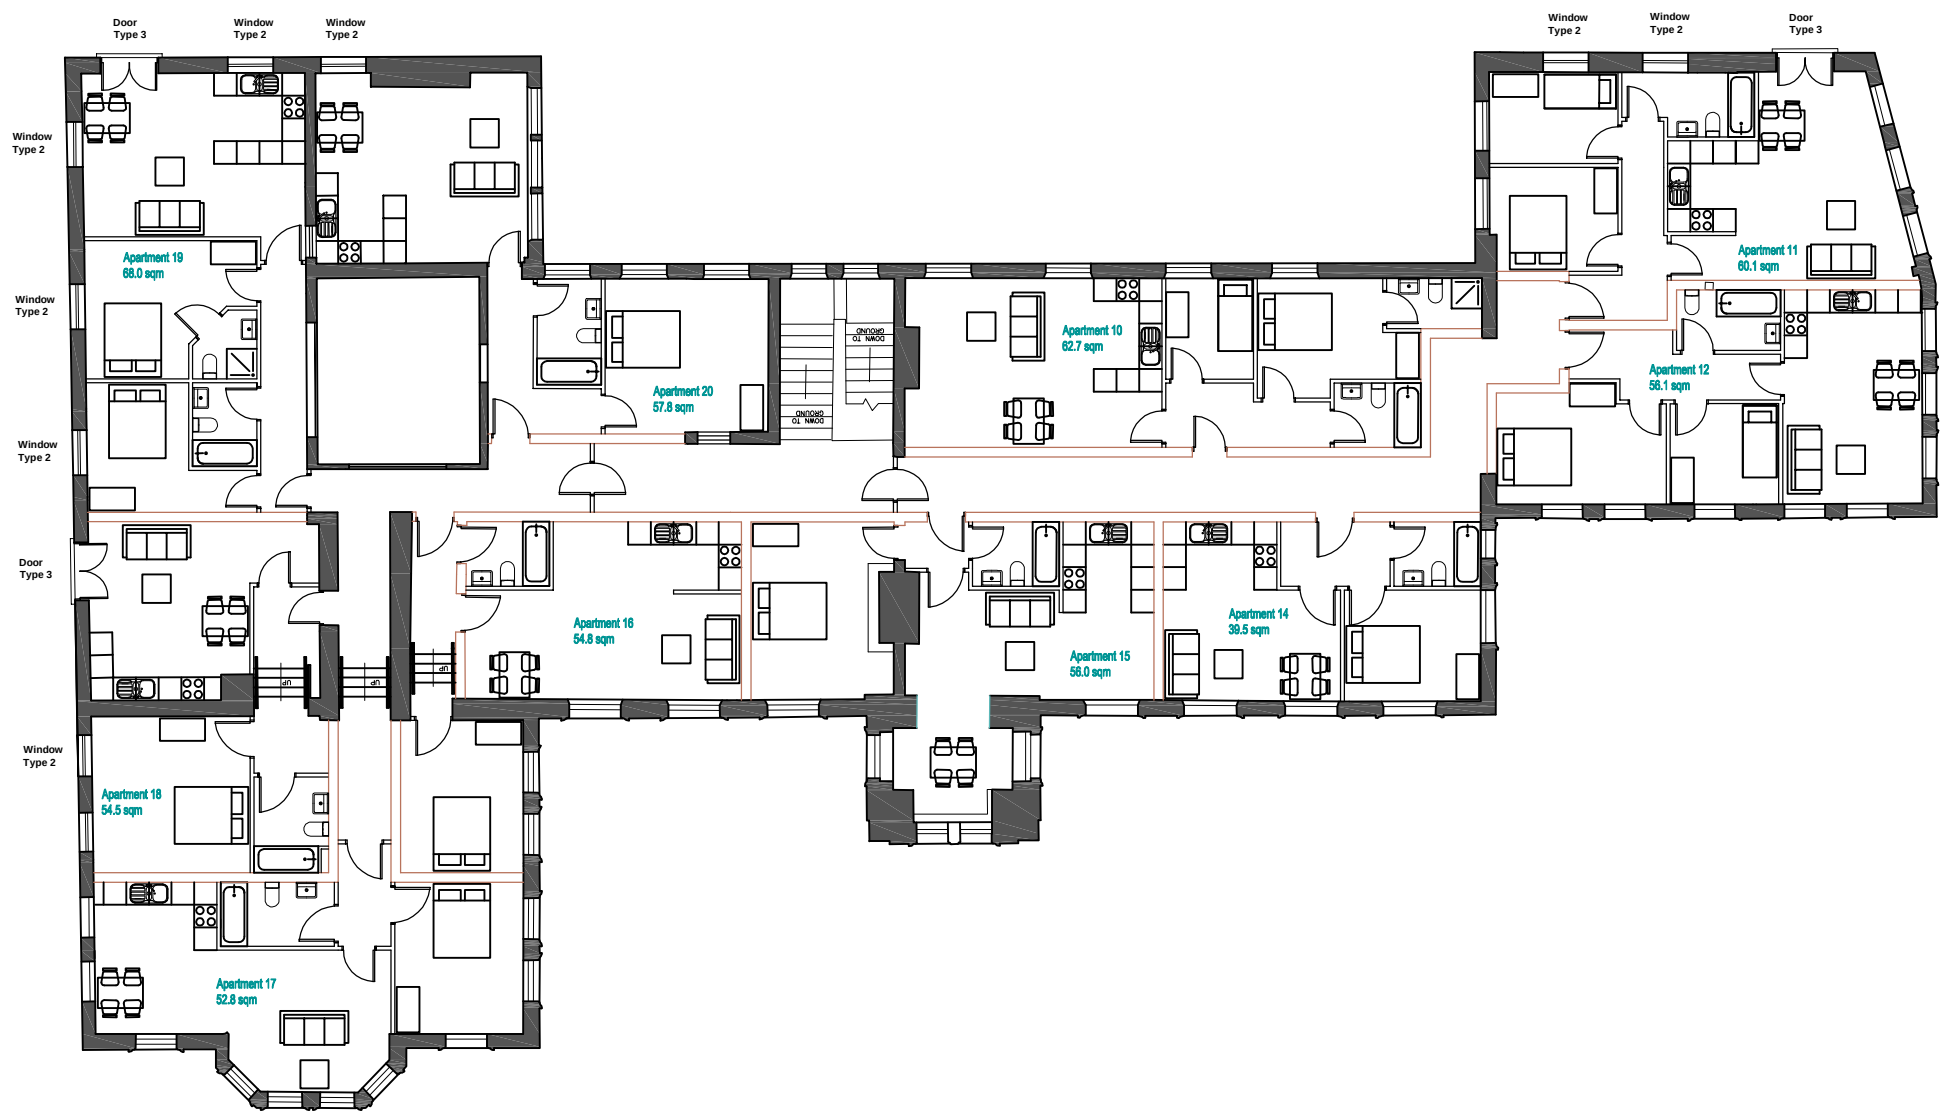

FIRST FLOOR

## PLANNING

|               |                                               |
|---------------|-----------------------------------------------|
| Client        | Countryside Properties/Liverpool Mutual Homes |
| Job title     | Ogdens Building                               |
| Drawing title | New External Window Types - Sheet 3 of 4      |

|            |        |                |          |         |     |      |           |
|------------|--------|----------------|----------|---------|-----|------|-----------|
| Scale      | 1:10   | Drawn          | MPC      | Checked | MPC | Date | Dec: 2015 |
| Job number | 15.013 | Drawing number | L(31)003 | Issue   | P01 |      |           |