


BRUNSWICK STREET

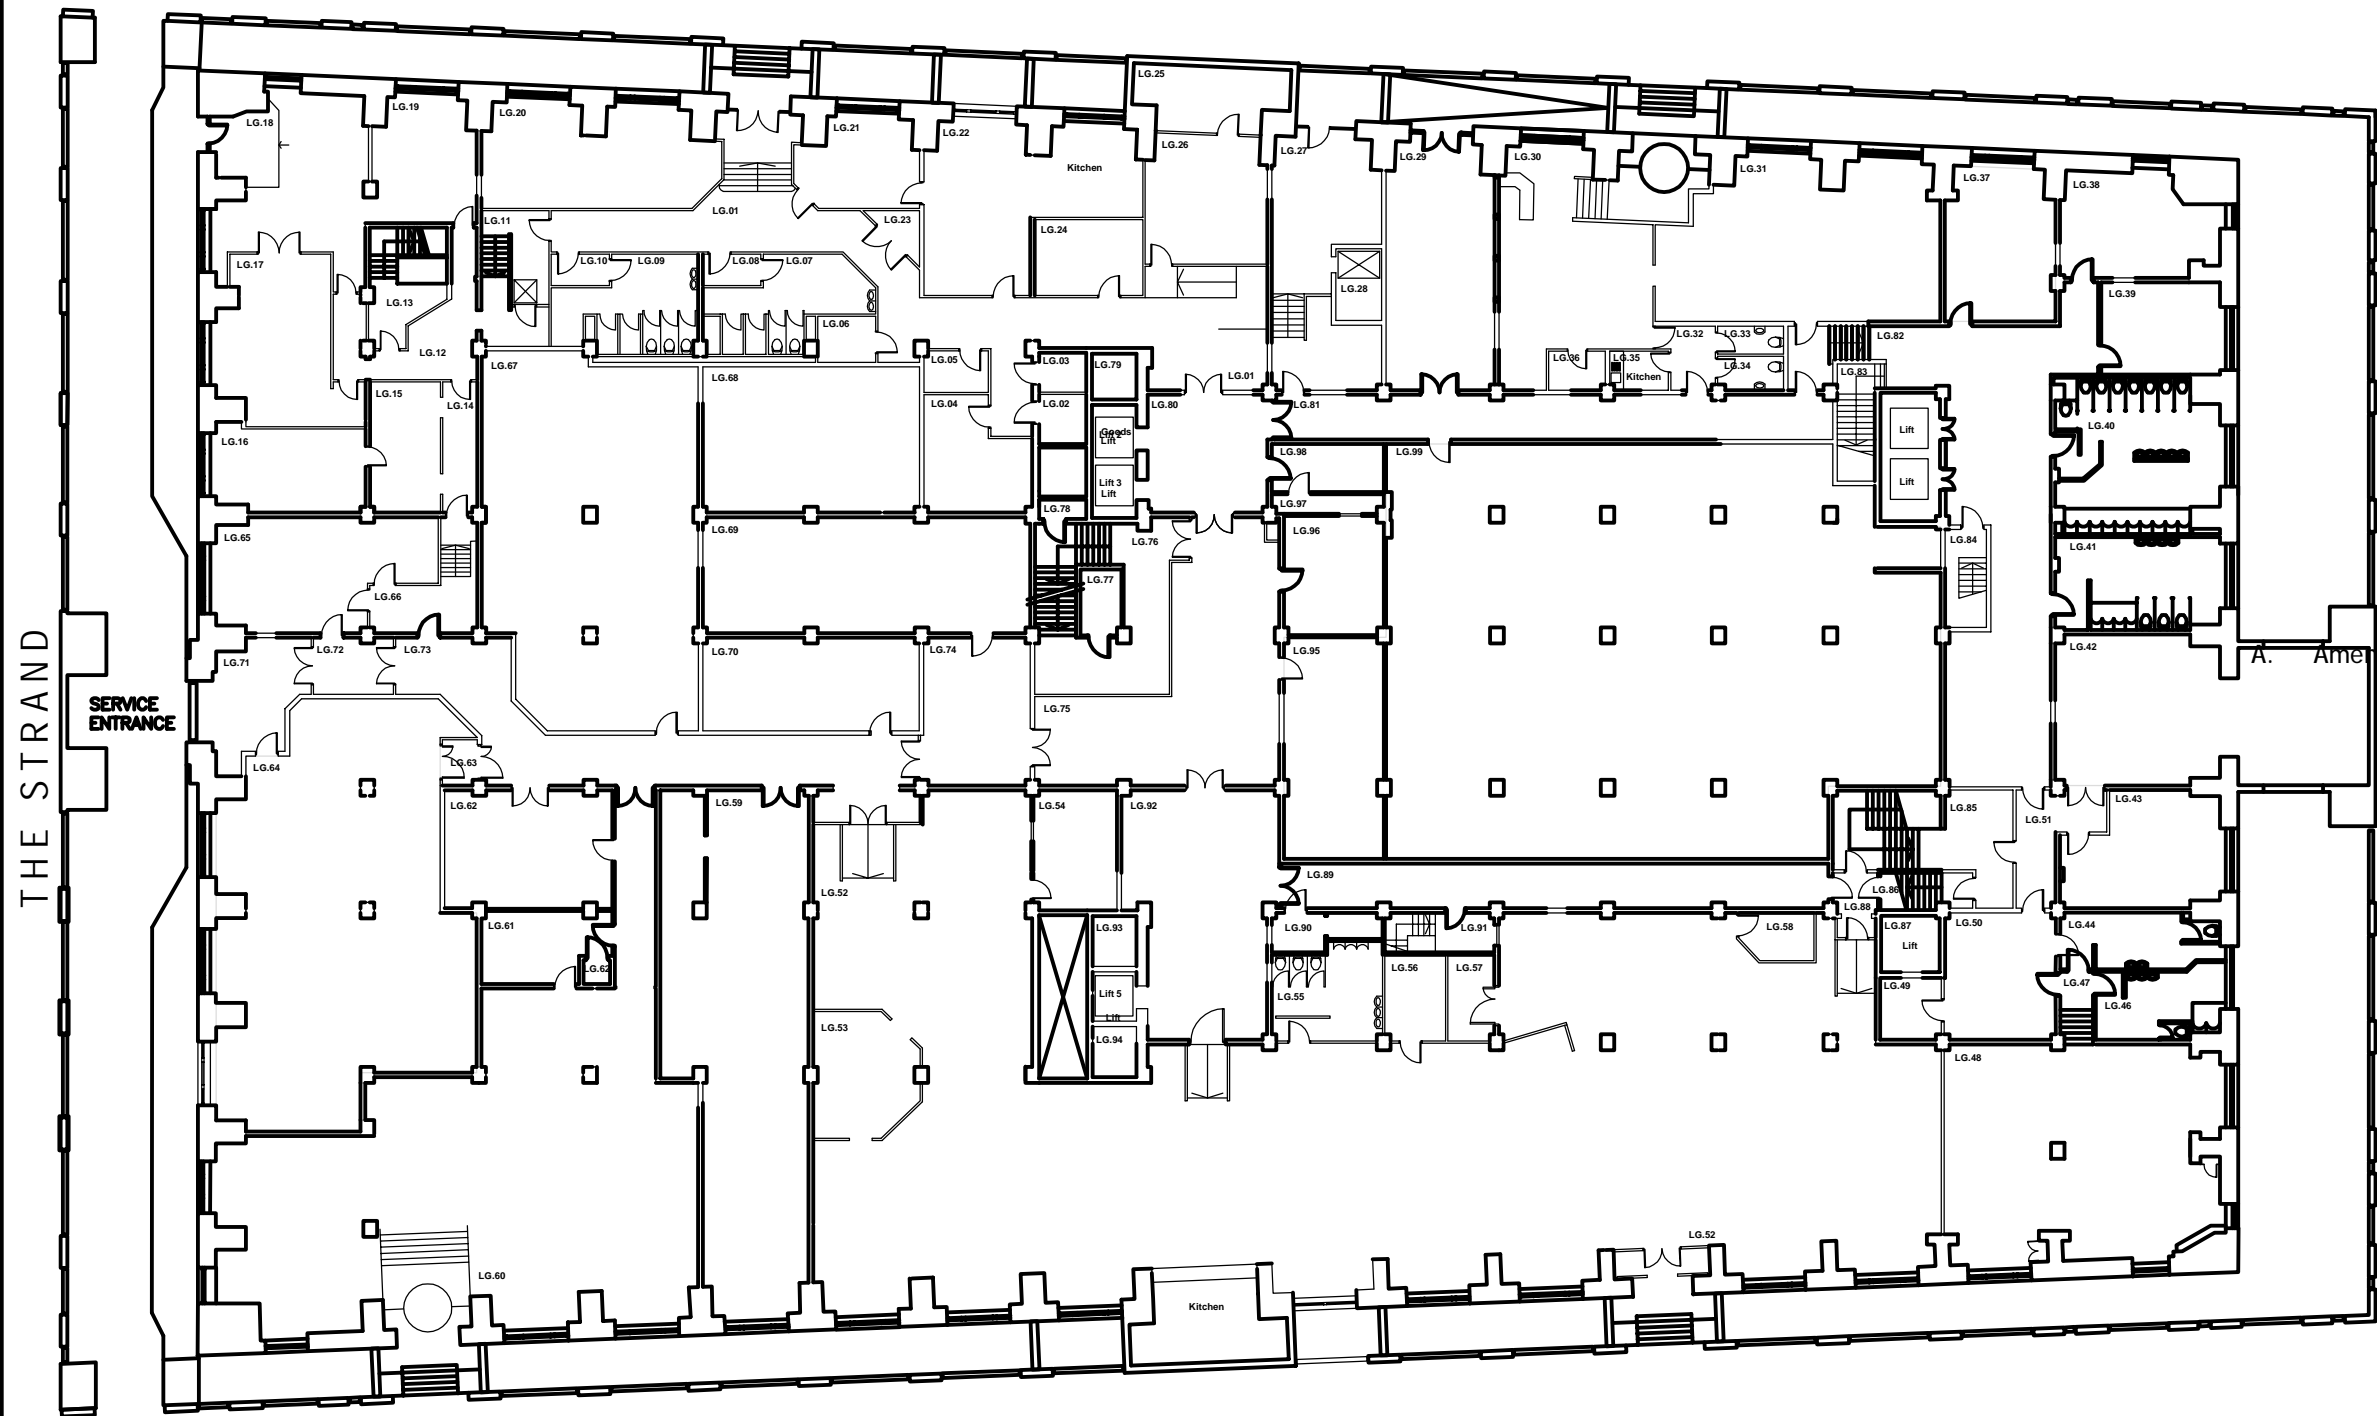

THE STRAND

SERVICE ENTRANCE

WATER STREET

LOWER GROUND

General Note:
1. Contractors to advise on all details and to ensure structural stability and strength of all construction.
2. Contractors to ensure that all specified materials are applied and installed as per the Manufacturers recommendations; Contractor is responsible for obtaining all installation data and related information.
3. Contractor to ensure that all services comply with Local Authorities, Building Regulations, Environmental Health requirements Planning Regulations and CDM.
4. Contractor to check on delivery times and specified materials and fittings to meet programme and place orders for special items prior to construction. If necessary, Designers and Clients to be advised of any problems in sufficient time to specify alternatives.
5. All construction materials to comply with current fire regulations.

Copyright:
This document and all information contained herein is the sole property of CB Richard Ellis, reproduction in any form is strictly forbidden unless permission in writing is obtained.

Warning:
No dimension is to be scaled from this drawing. All Contractors must visit site and will be responsible for taking and checking all dimensions and conditions related to this work. Designer must be advised of any discrepancies in writing.

This document is to be read in conjunction with the Specification, Bill of schedules and other related drawings where applicable.

PIER HEAD

A. Amendment Text

Ano 00/00/00

Rev.	Amendment	Init.	Date
Client			
Merseyside Pension Fund			
Project			
Cunard Building Water Street, Liverpool			
Title			
Existing Lower Ground Plan			
C			
Castle Chambers, 43 Castle St, Liverpool, L2 9SH Tel:0151 227 4611 Fax:0151 227 2913			
Date	April 2009	Scale	NTS
Drawn	NR	Checked	JS
Drawing No	Cunard - 03	Revision	

Rev.