


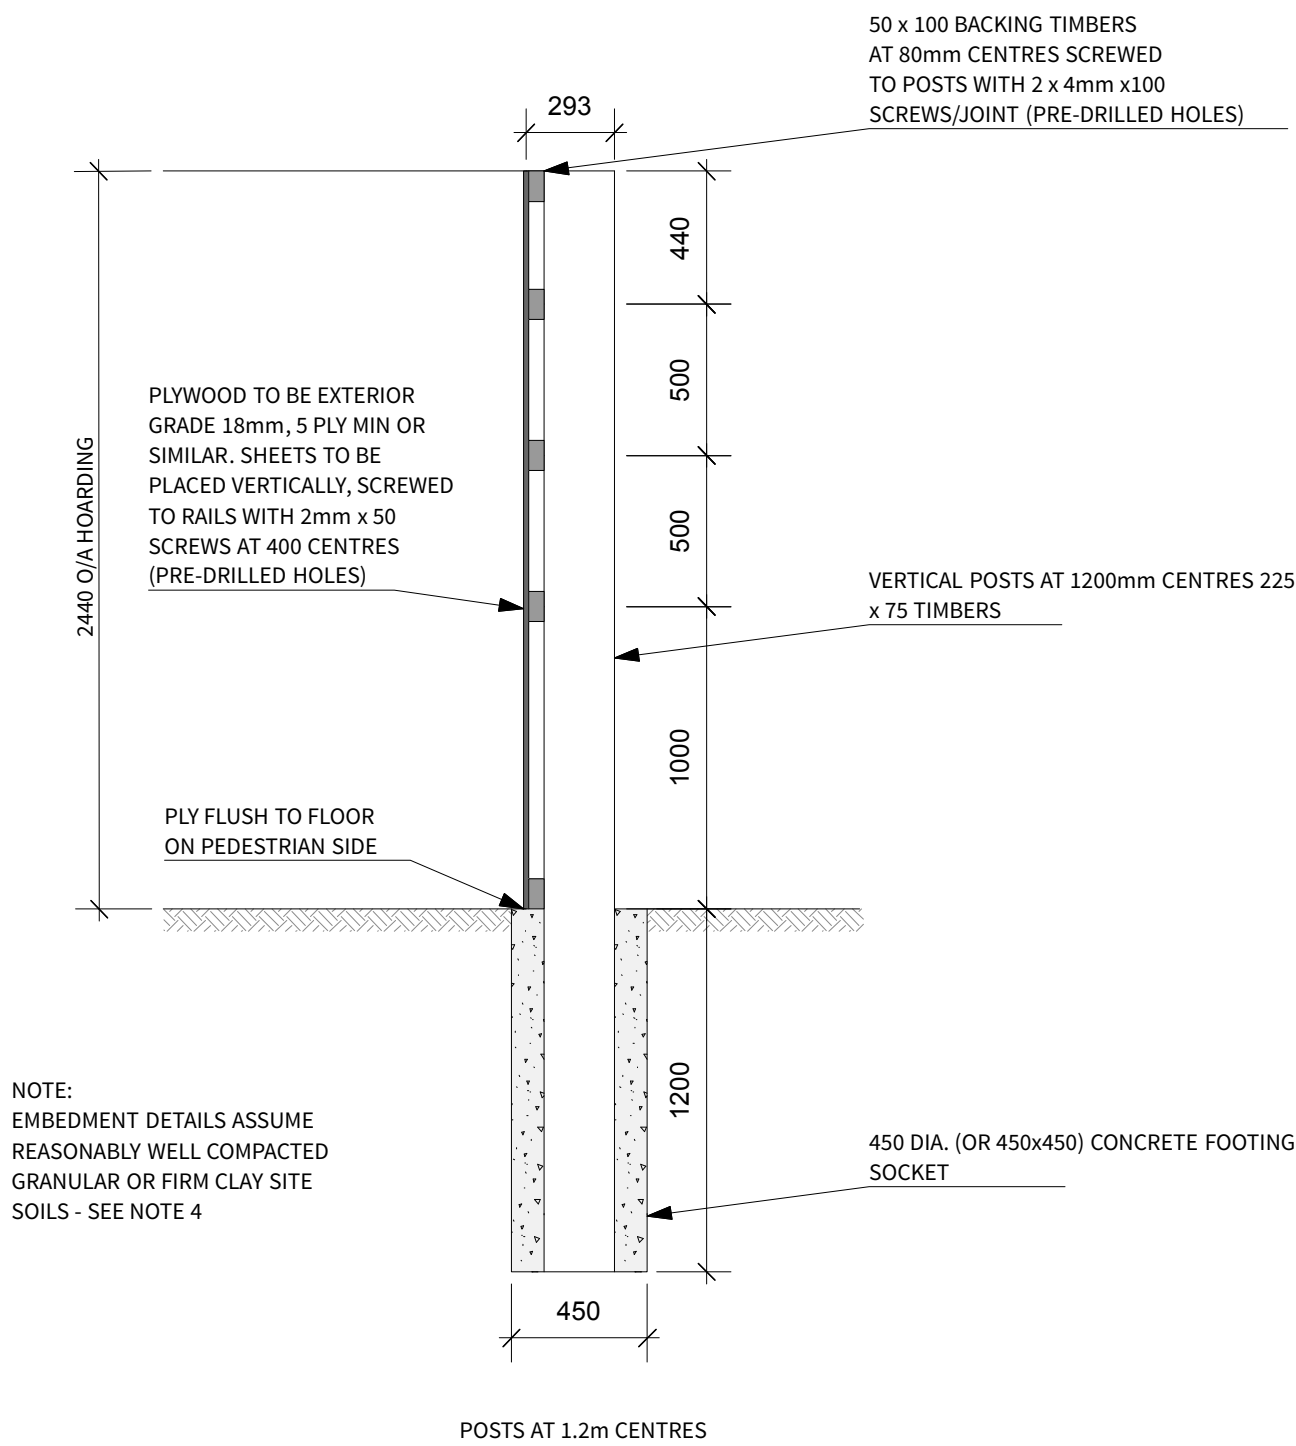

HOARDING DETAIL - TYPICAL SECTION
1:25 @ A1



NOTE:
EMBEDMENT DETAILS ASSUME
REASONABLY WELL COMPACTED
GRANULAR OR FIRM CLAY SITE
SOILS - SEE NOTE 4

GENERAL NOTES:

- HOARDINGS DESIGNED TO BS 6399-2: WIND LOADING & BS 5266-2: STRUCTURAL USE OF TIMBER
- CONCRETE FOOTINGS TO BE GRADE C30
- ALL TIMBER TO BE MINIMUM GRADE C16 (SC3) TO BS 5268.
- EXISTING GROUND IS ASSUMED TO BE REASONABLY WELL COMPACTED GRANULAR MATERIAL OR FIRM CLAY. (WELL DRAINED, NO STANDING WATER)
- TOPOGRAPHY ASSUMED TO BE GENERALLY LEVEL OR WITH MODERATE SLOPES
- IF SITE IS WITHIN A BUILT-UP AREA, GREATER THAN 26m IN ALL DIRECTIONS FROM OPEN COUNTRY, CONSIDER AS "SITE IN TOWN" OTHERWISE CONSIDER AS "SITE IN COUNTRY"
- HOARDING DESIGN LIFE = 0 TO 2 YEARS MAXIMUM.
- CROWD LOADING TO DISTRICT SURVEYORS ASSOCIATION DOCUMENT No.6 GUIDE TO SAFETY AT SPORTS GROUNDS DURING CONSTRUCTION

CDM 2007 RESIDUAL RISKS

- CHECK FOR SERVICES PRIOR TO EXCAVATING FOUNDATIONS
- ENSURE ALL FIXINGS ARE FULLY SECURE PRIOR TO HAND OVER
- ENSURE THAT REGULAR INSPECTIONS AND MAINTENANCE ARE CARRIED OUT

THIS DRAWING IS COPYRIGHT PROTECTED AND MAY NOT BE REPRODUCED IN WHOLE OR PART WITHOUT WRITTEN AUTHORITY FROM THE OWNER.

- NOTE:
- Do not scale from this drawing. Always work to noted dimensions.
 - All dimensions are in millimetres unless otherwise stated.
 - All setting out, levels and dimensions to be agreed on site.
 - The dimensions of all materials must be checked on site before being laid out.
 - This drawing must be read with the relevant specification clauses and detail drawings.
 - Order of construction and setting out to be agreed on site.

KEY TEMPORARY WORKS

2.44m High Hoarding
- Exterior grade plywood
- Refer to detail on drawing GA.021

Graphics On Hoarding
- 3mm aluminium composite panels with colour matched headers & footers
- Graphics to be provided to areas of hoardings as illustrated on plan GA.021

CYCLE STANDS - 8no.
Standard Sheffield Hoop in stainless steel. Roof fixed. To be agreed with Engineer.

Planning Application Boundary

LFC Ownership Boundary

Proposed lighting Column - A1
- 15m pole
- 4no. optics @ 13m
- 3no. shown

Proposed lighting Column - B1
- 12m pole
- 6no. optics
- 4no. shown

05	19-05-16	Minor Amendments	JV	GB
04	18-05-16	Minor Amendments	JV	GB
03	17-05-16	Minor Amendments	JV	GB
02	17-05-16	Issue For Planning	JV	GB
01	16-05-16	Issue For Planning	JV	GB

Issue	Date	Status	Drawn	Apprvd.
-------	------	--------	-------	---------

Planit Intelligent Environments LLP
E: info@planit-ie.com W: planit-ie.com
MANCHESTER 2 Back Grafton St. Altrincham WA14 1DY T: 0161 928 9281
LONDON 18 Bowling Green Lane EC1R 0BW T: 0207 253 5678

Client Liverpool Football Club

Project New Anfield

Drg Title Anfield Plaza Temporary Solution
Temporary Retail Units - Hoarding Line

Created on 13/05/16 Created by JV Approved by LH

Scale 1:250 Size A1 Status Planning

Drg No. PL1312.4.GA.021 Issue 05