


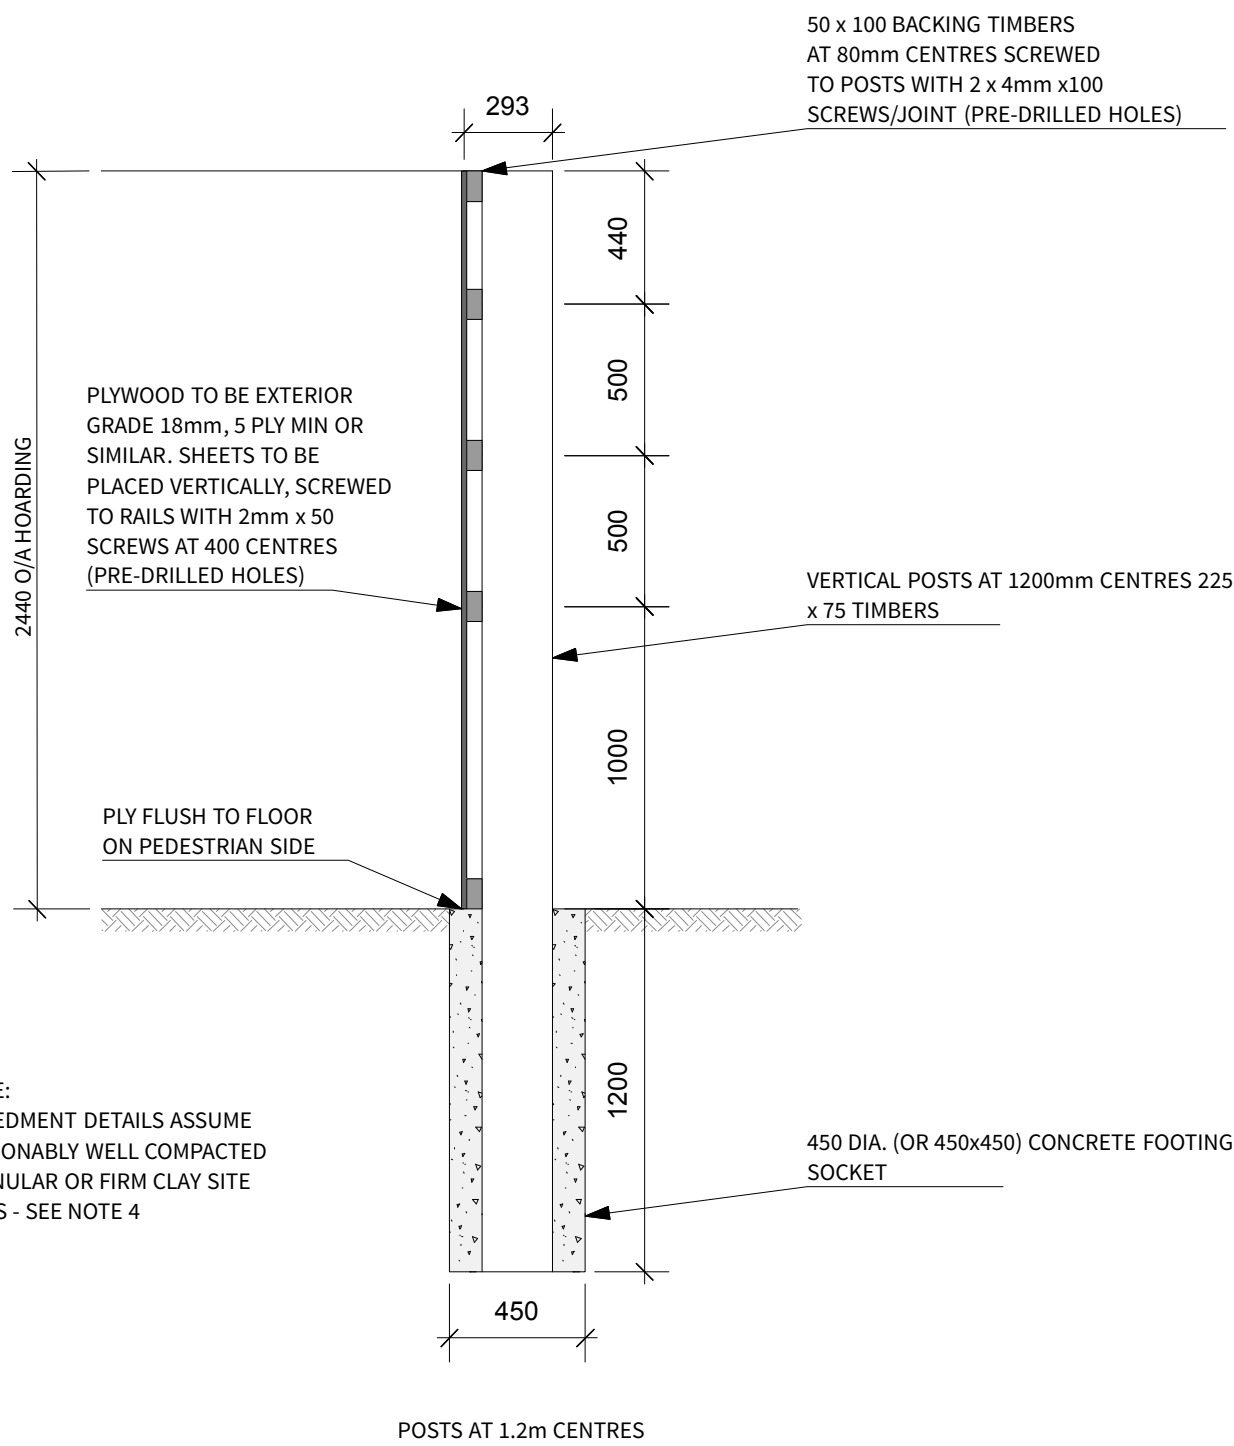

HOARDING DETAIL - TYPICAL SECTION
1:25 @ A1



GENERAL NOTES:

1. HOARDINGS DESIGNED TO BS 6399-2: WIND LOADING & BS 5266 - 2: STRUCTURAL USE OF TIMBER
2. CONCRETE FOOTINGS TO BE GRADE C30
3. ALL TIMBER TO BE MINIMUM GRADE C16 (SC3) TO BS 5268.
4. EXISTING GROUND IS ASSUMED TO BE REASONABLY WELL COMPACTED GRANULAR MATERIAL OR FIRM CLAY. (WELL DRAINED, NO STANDING WATER)
5. TOPOGRAPHY ASSUMED TO BE GENERALLY LEVEL OR WITH MODERATE SLOPES
6. IF SITE IS WITHIN A BUILT-UP AREA, GREATER THAN 26m IN ALL DIRECTIONS FROM OPEN COUNTRY, CONSIDER AS "SITE IN TOWN" OTHERWISE CONSIDER AS "SITE IN COUNTRY"
7. HOARDING DESIGN LIFE = 0 TO 2 YEARS MAXIMUM.
8. CROWD LOADING TO DISTRICT SURVEYORS ASSOCIATION DOCUMENT No.6 GUIDE TO SAFETY AT SPORTS GROUNDS DURING CONSTRUCTION

CDM 2007 RESIDUAL RISKS

1. CHECK FOR SERVICES PRIOR TO EXCAVATING FOUNDATIONS
2. ENSURE ALL FIXINGS ARE FULLY SECURE PRIOR TO HAND OVER
3. ENSURE THAT REGULAR INSPECTIONS AND MAINTENANCE ARE CARRIED OUT

THIS DRAWING IS COPYRIGHT PROTECTED AND MAY NOT BE REPRODUCED IN WHOLE OR PART WITHOUT WRITTEN AUTHORITY FROM THE OWNER.

NOTE:

1. Do not scale from this drawing. Always work to noted dimensions.
2. All dimensions are in millimetres unless otherwise stated.
3. All setting out, levels and dimensions to be agreed on site. The dimensions of all materials must be checked on site before being laid out.
4. This drawing must be read with the relevant specification clauses and detail drawings.
5. Order of construction and setting out to be agreed on site.

KEY TEMPORARY WORKS

2.44m High Hoarding
- Exterior grade plywood
- Refer to detail on drawing GA.021

Graphics On Hoarding
- 3mm aluminium composite panels with colour matched headers & footers
- Dimensions: 62-73-21&85m x 2.44m
- Graphics to be provided to areas of hoardings as illustrated on plan GA.021

CYCLE STANDS - 8no.
Standard Sheffield Hoop in stainless steel. Root fixed. To be agreed with Engineer.

Planning Application Boundary

LFC Ownership Boundary

Proposed lighting Column - A1
- 15m pole
- 4no. optics @ 13m
- 3no. shown

Proposed lighting Column - B1
- 12m pole
- 6no. optics
- 4no. shown

Total Hoarding Perimeter: 210.812m

07	15-06-16	Minor Amendments	JV	GB
06	13-06-16	Amended Container Arrangement	JV	GB
05	19-05-16	Minor Amendments	JV	GB
04	18-05-16	Minor Amendments	JV	GB
03	17-05-16	Minor Amendments	JV	GB
02	17-05-16	Issue For Planning	JV	GB
01	16-05-16	Issue For Planning	JV	GB

Issue	Date	Status	Drawn	Apprvd.
-------	------	--------	-------	---------



Planit Intelligent Environments LLP

E: info@planit-ie.com

MANCHESTER

2 Back Grafton St.

Altrincham

WA14 1DY

T: 0161 928 9281

W: planit-ie.com

LONDON

18 Bowling Green Lane

EC1R 0BW

T: 0207 253 5678

Client Liverpool Football Club

Project New Anfield

Drg Title Temporary Containers
Hoarding Line

Created on 16/05/16 Created by JV Approved by GB

Scale 1:250 Size A1 Status Planning

Drg No. PL1312.4.GA.021 Issue 07