


Section Detail

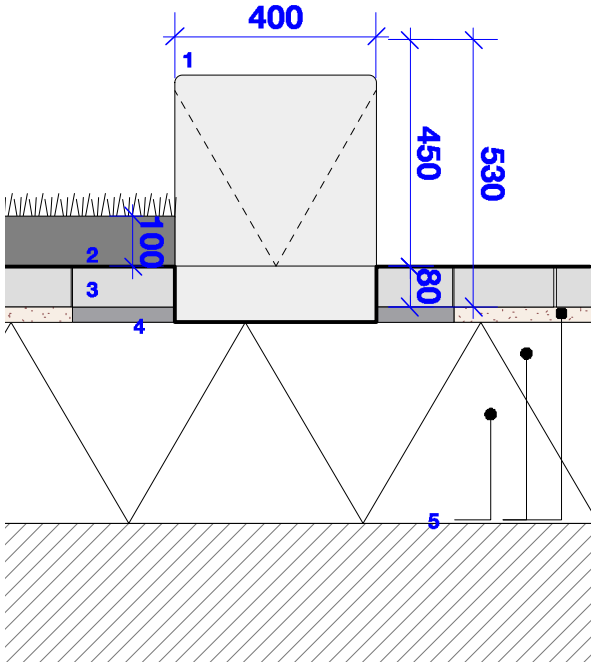


Plinth materials


Concrete specification  
- in-situ cast concrete to match  
in-situ seating specification.  
- NBS Spec. E10

1. Concrete plinth
2. Steel upstand edge with lawn
3. Concrete Block Paving
4. ST4 concrete foundation to engineer's detail
5. Paving foundation to engineer's detail


Elevation Detail for tapering to all plinths

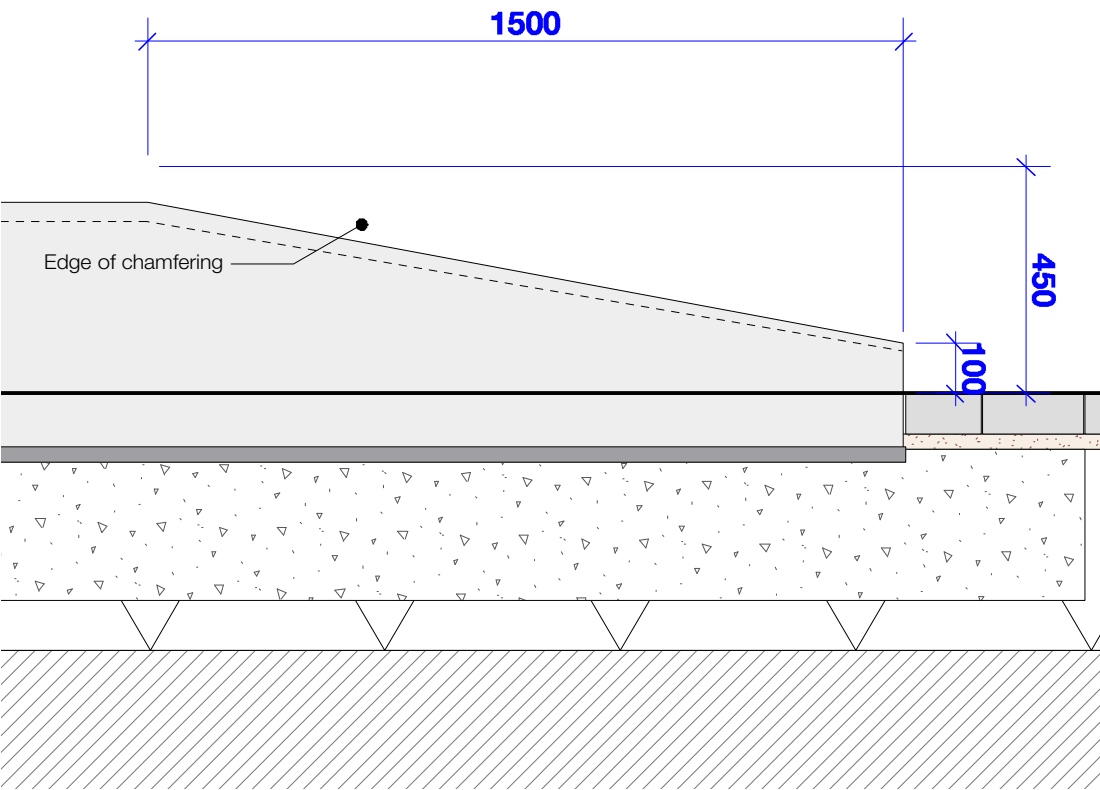


Typical Plan Detail - Taper Points

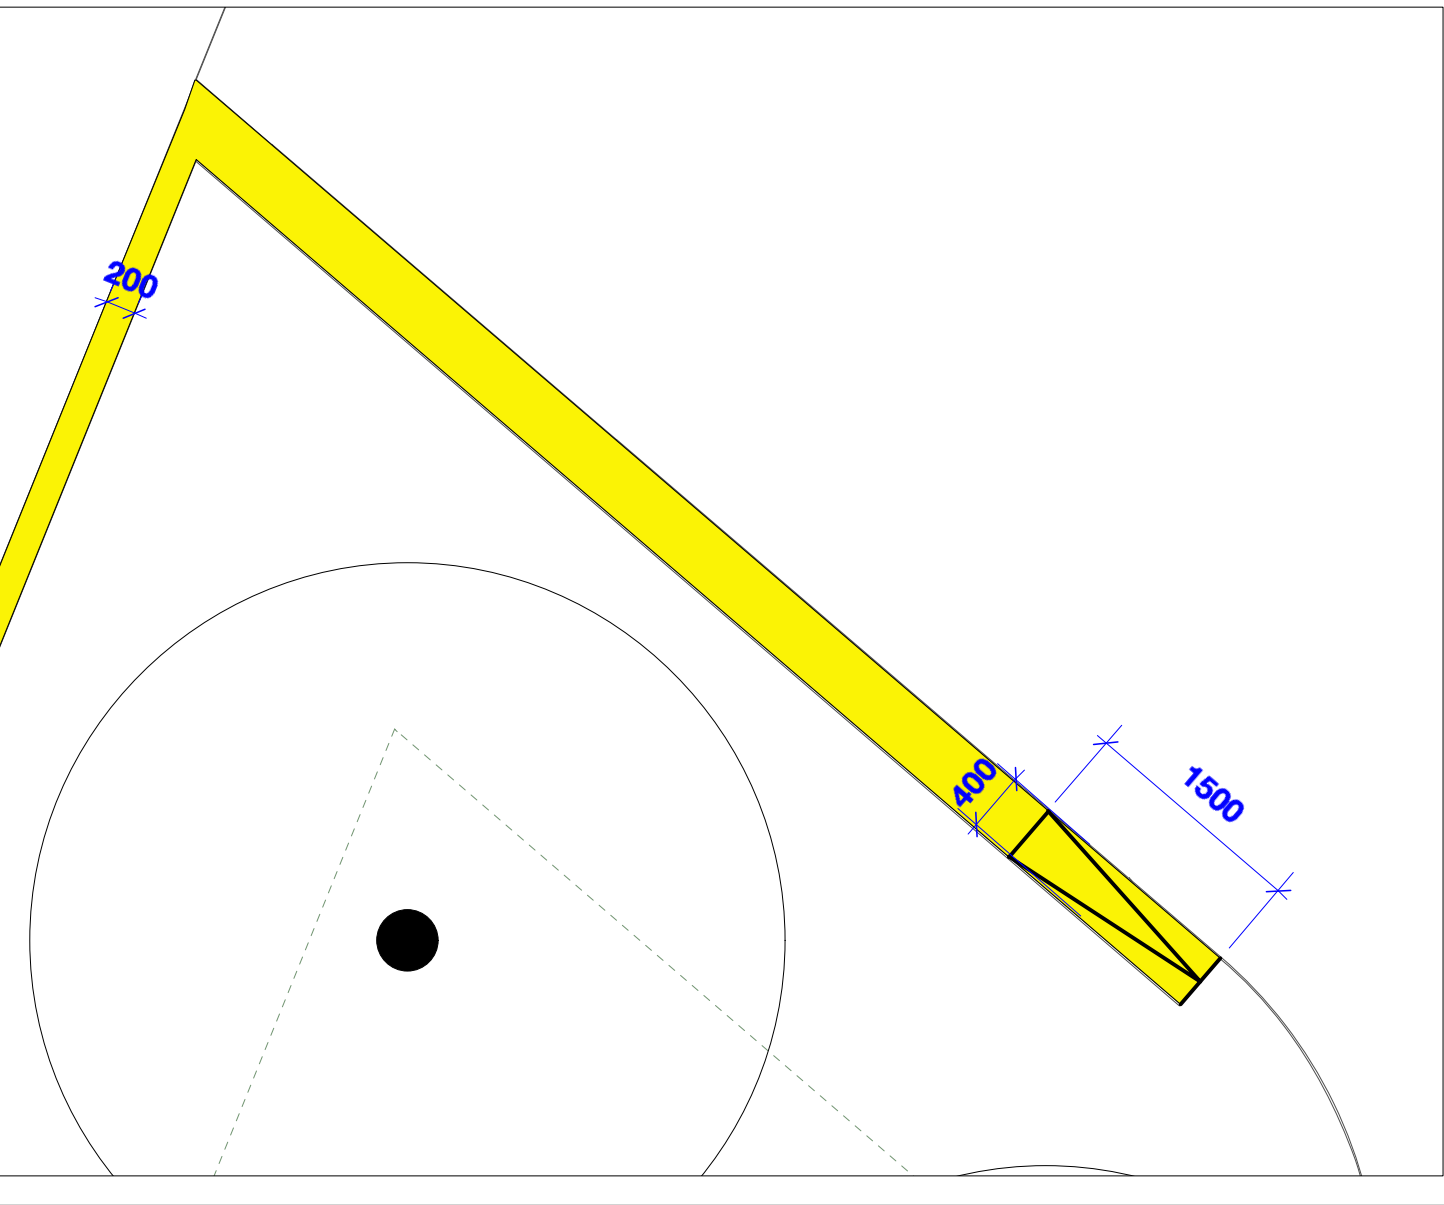


Location 2

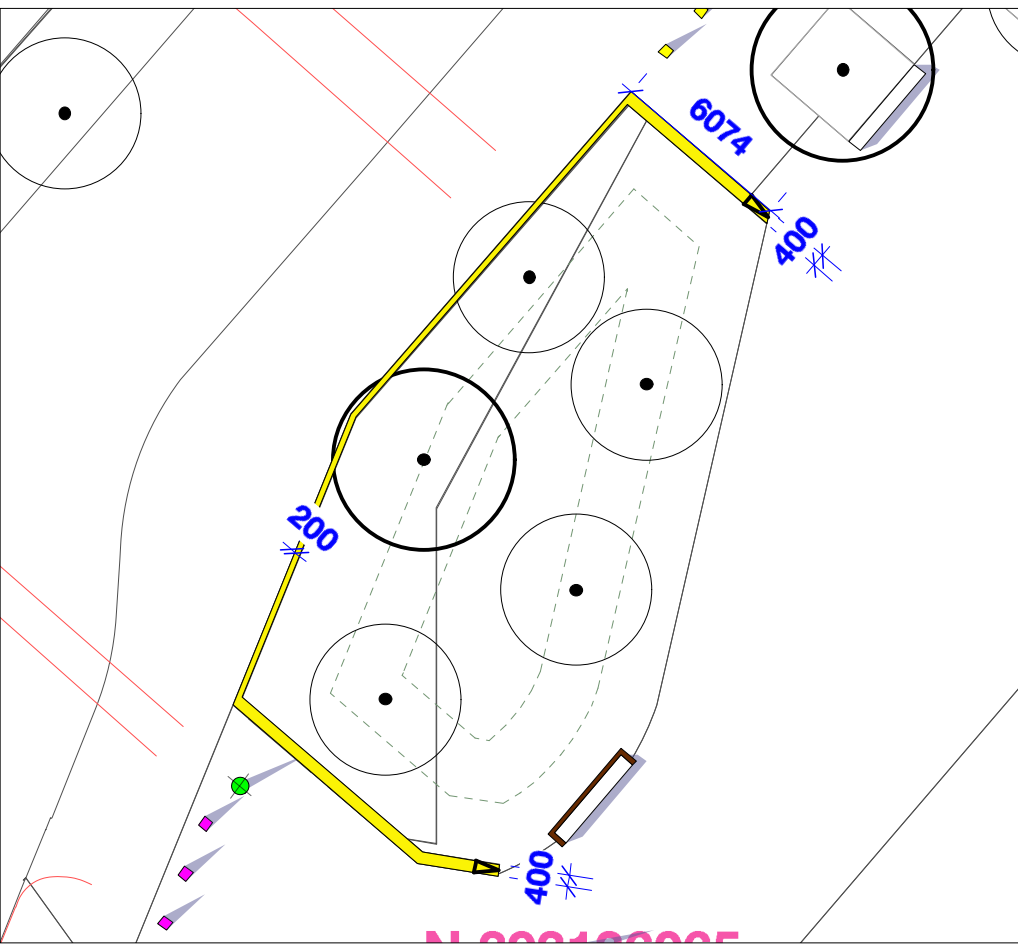


Location 3

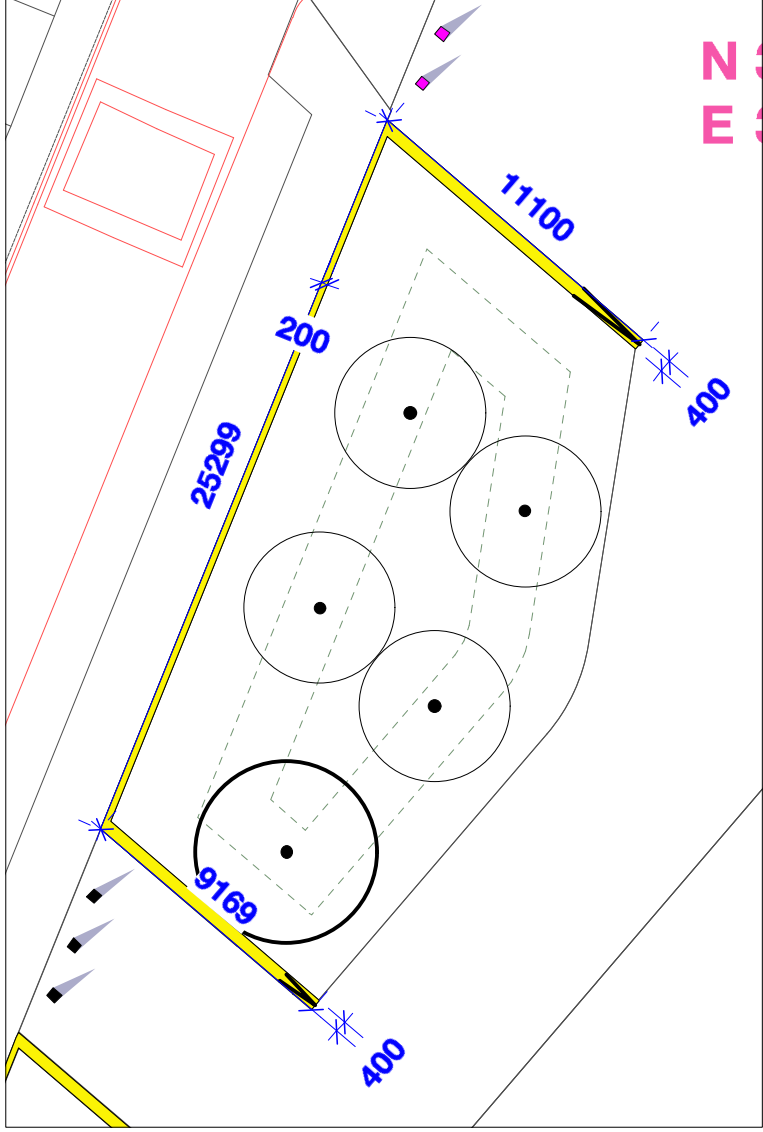

Location 4

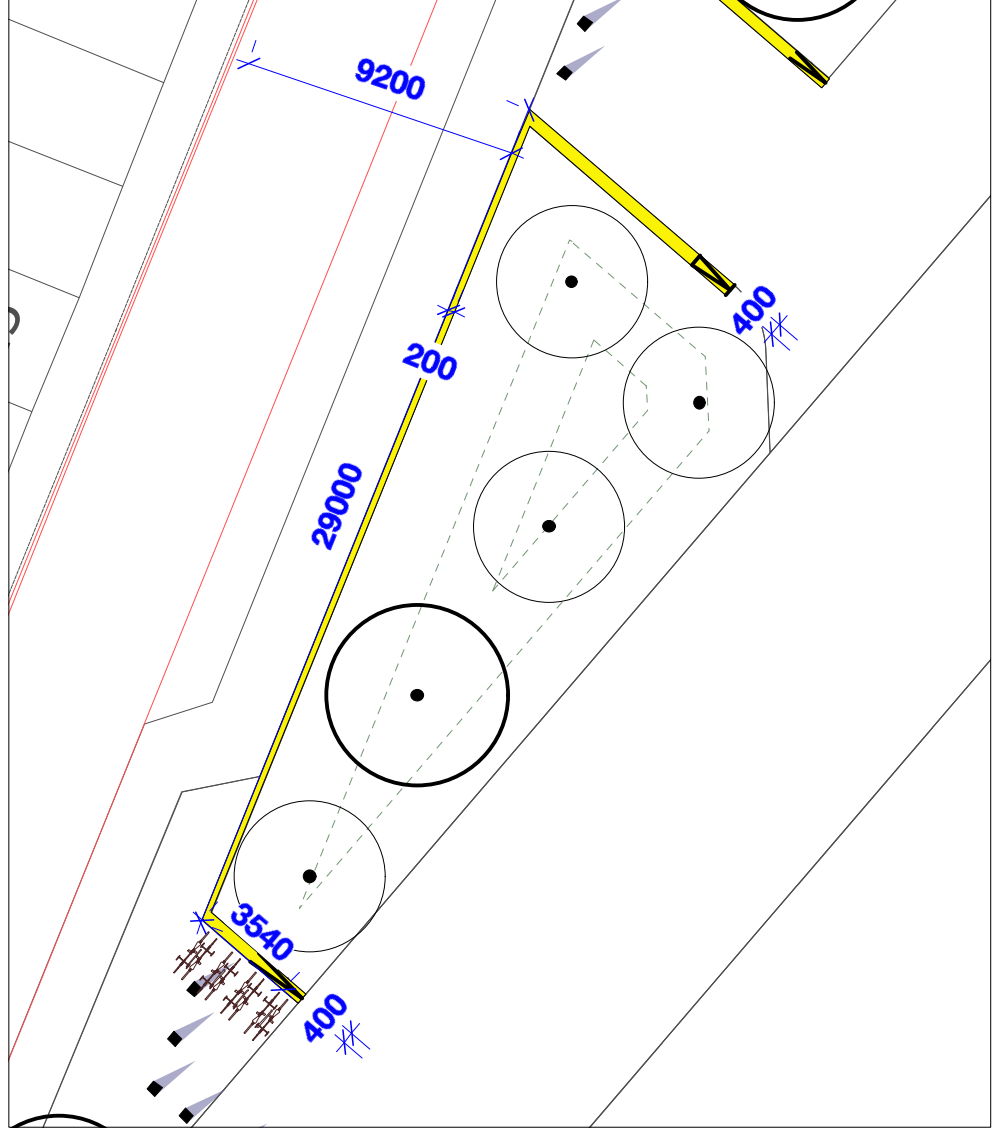

Location 5

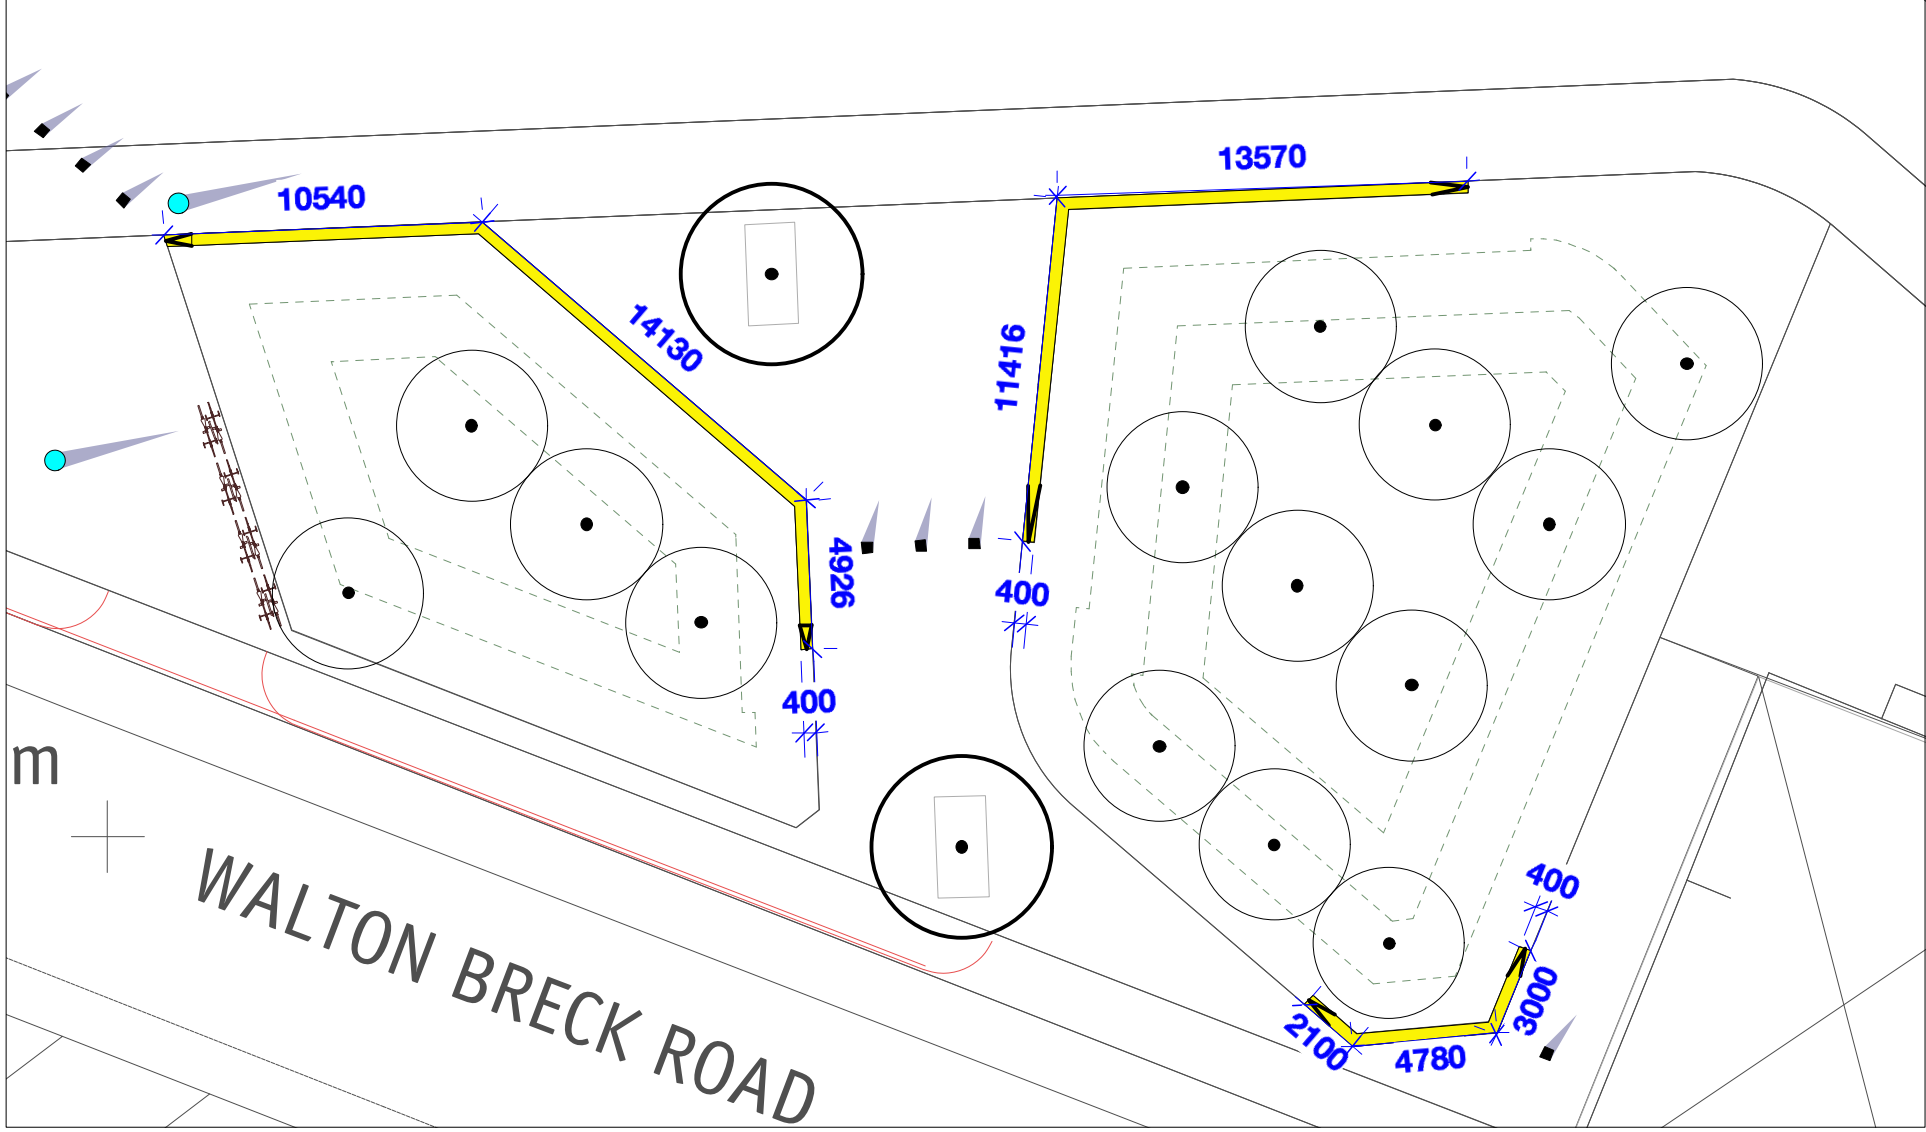

THIS DRAWING IS COPYRIGHT PROTECTED AND MAY NOT BE REPRODUCED IN WHOLE OR PART WITHOUT WRITTEN AUTHORITY FROM THE OWNER.

- NOTE:**
1. Do not scale from this drawing. Always work to noted dimensions.
  2. All dimensions are in millimetres unless otherwise stated.
  3. All setting out, levels and dimensions to be agreed on site.
  4. The dimensions of all materials must be checked on site before being laid out.
  5. This drawing must be read with the relevant specification clauses and detail drawings.
  6. Order of construction and setting out to be agreed on site.



01	23.03.16	Planning Discharge	JT	LH
00	01.02.16	CONSTRUCTION	JT	LH
Issue	Date	Status	Drawn	Apprvd.

**Plant Intelligent Environments LLP**  
E: info@plant-ie.com W: plant-ie.com  
**MANCHESTER** 2 Back Grafton St. Altrincham WA14 1DY T: 0161 928 9281  
**LONDON** 18 Bowling Green Lane EC1R 0BW T: 0207 253 5678

Client Liverpool Football Club

Project New Anfield

Drg Title Detail Interface  
Plinth Walls

Created on 22.01.2016 Created by JT Approved by LH

Scale VARIOUS A1 Size Construction Status

Drg No. PL1312.D.403 Issue 1