



Wall 1: Coach Access

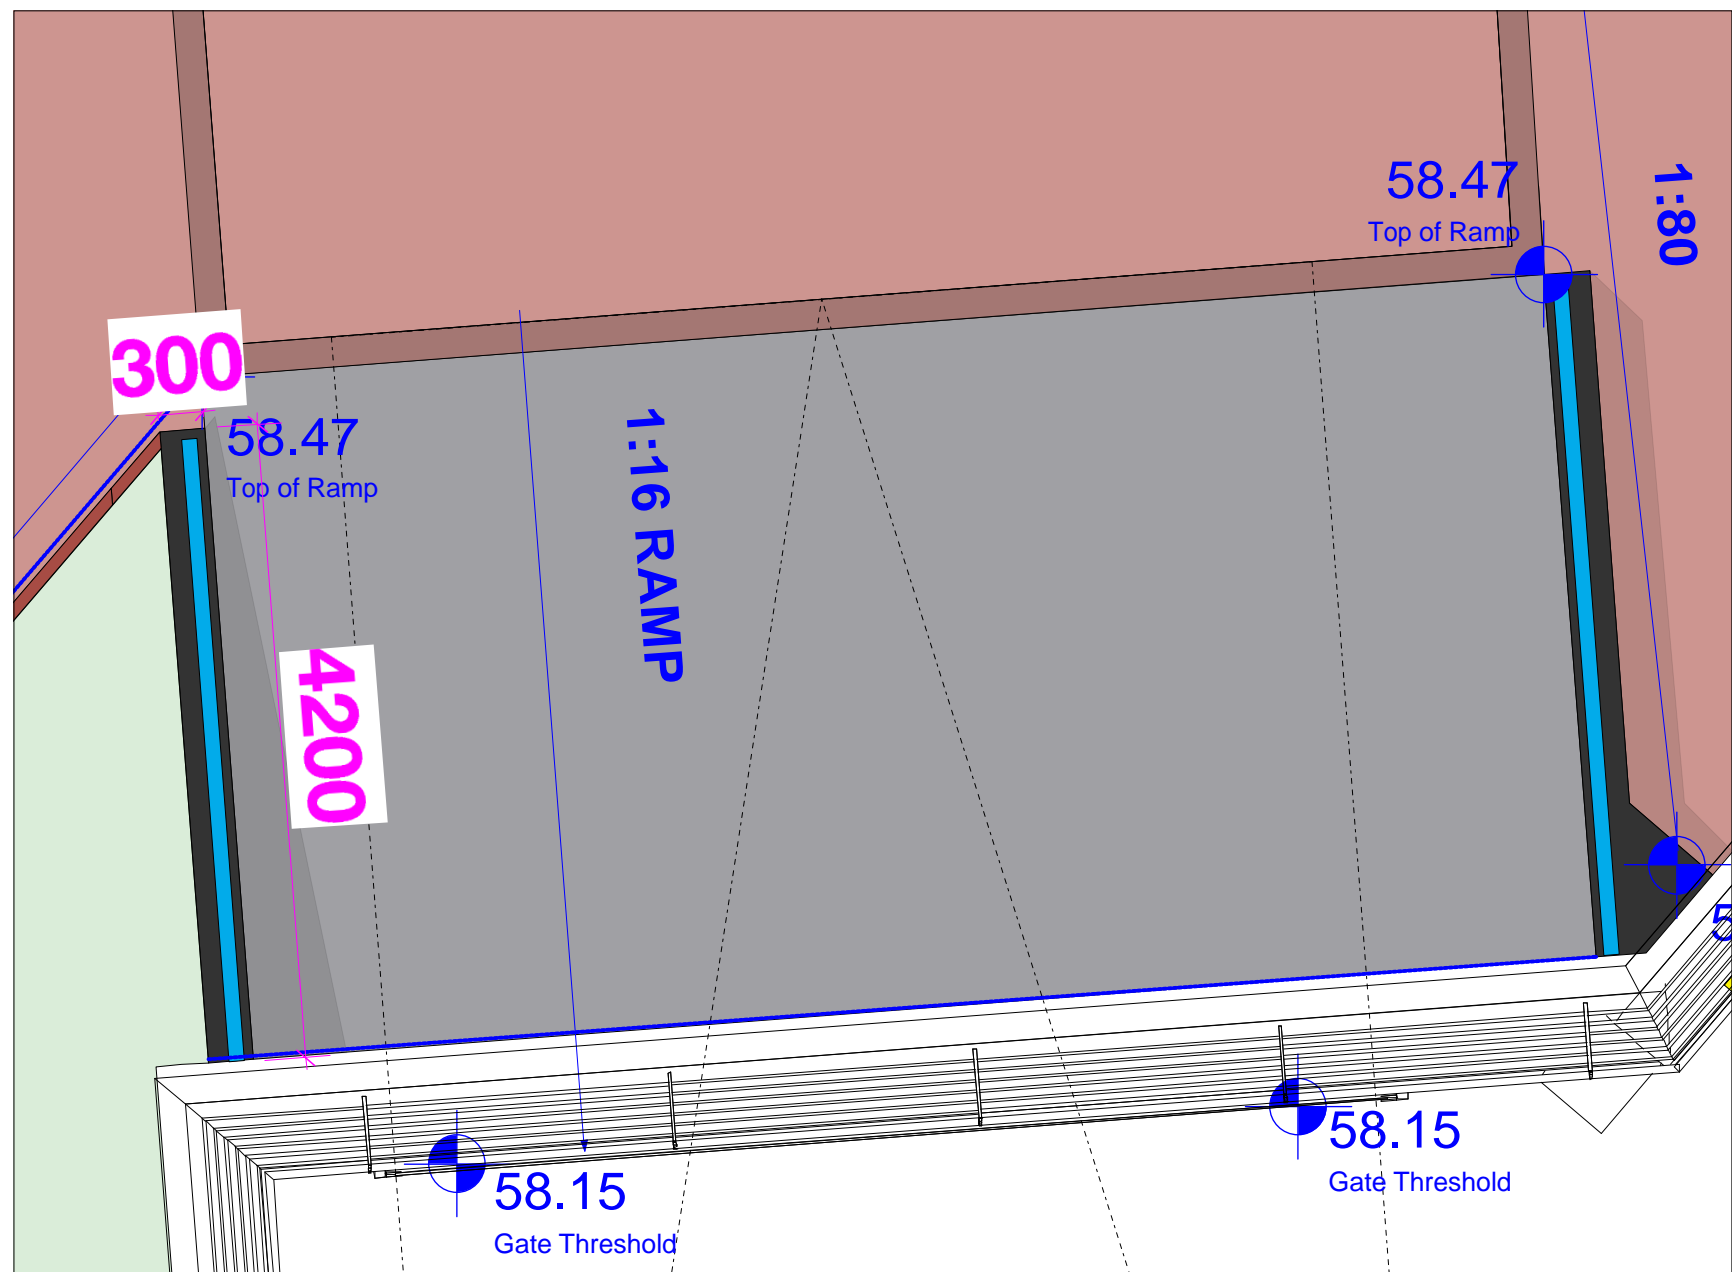


NOTE: Ballustrade 1100mm above wall level.  
For elevation + wall detail, see **PL1312.D.414** Section A-B

Wall 2: Coach Egress

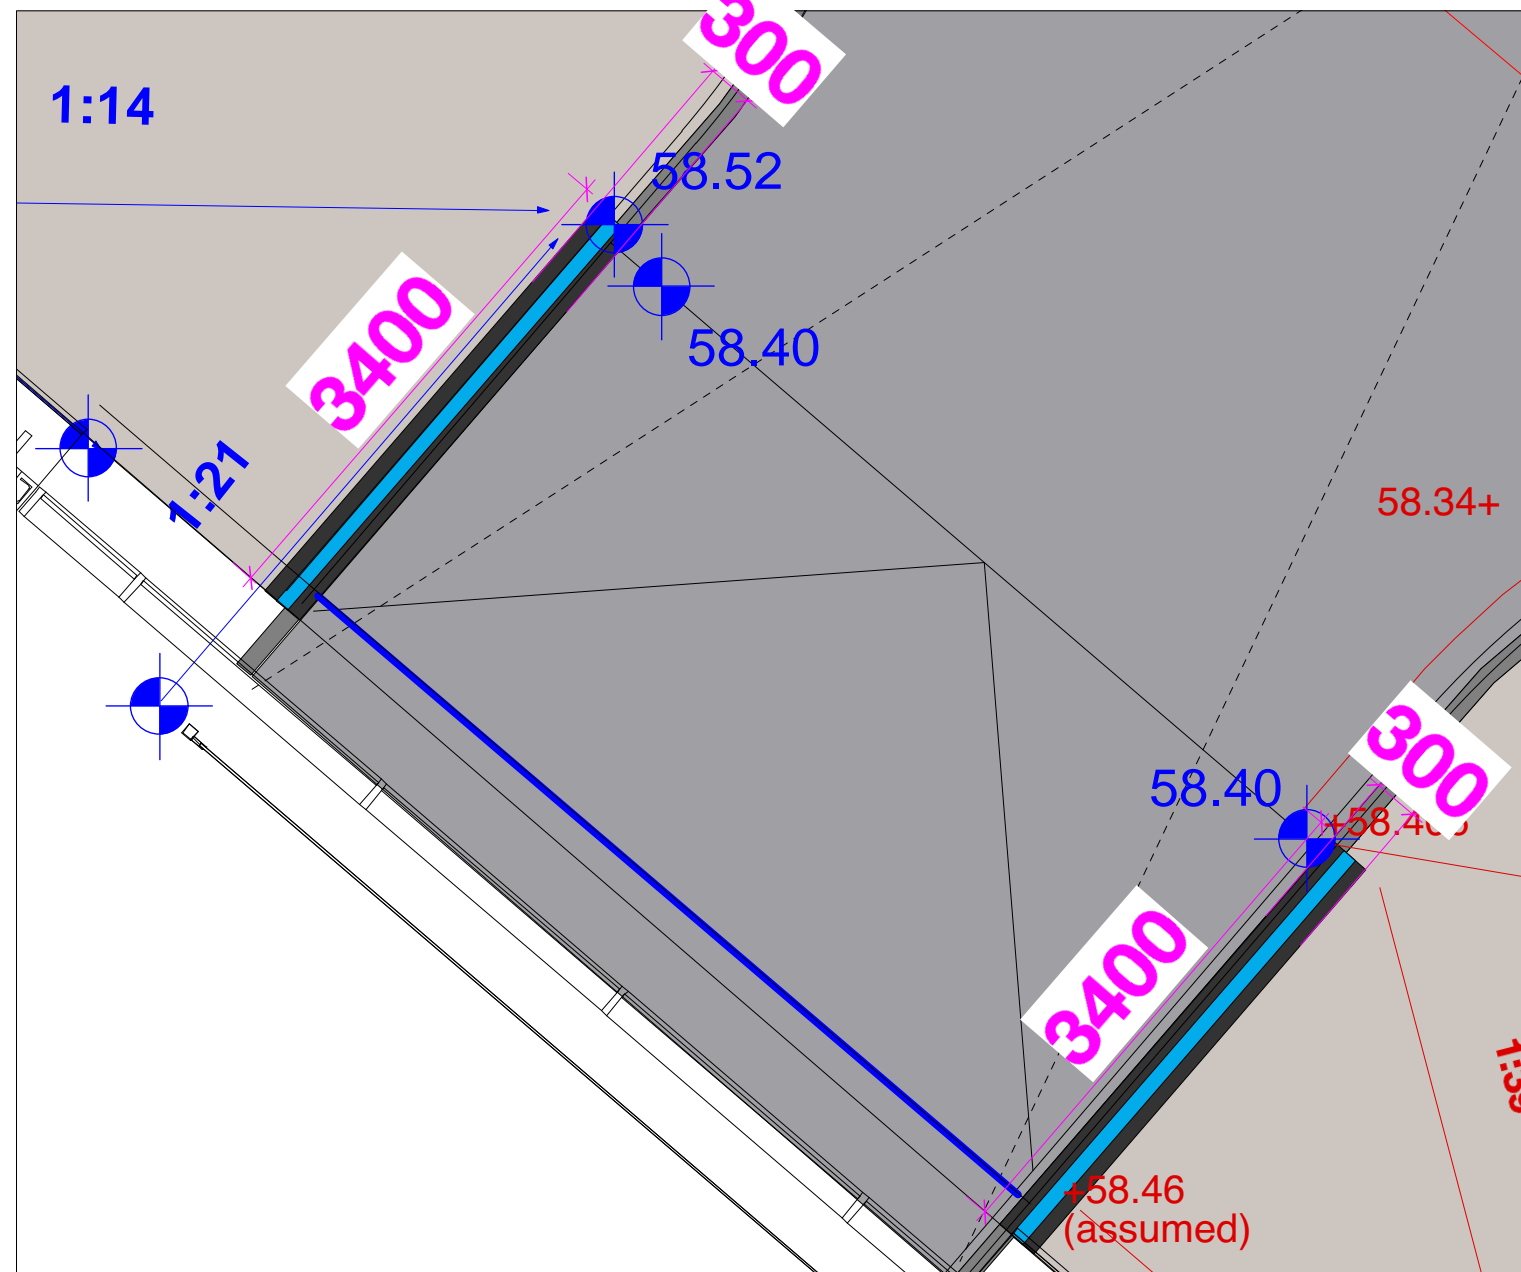


NOTE: Ballustrade 1100mm above wall level.

Wall 3: Low retaining wall to North Backstay Base

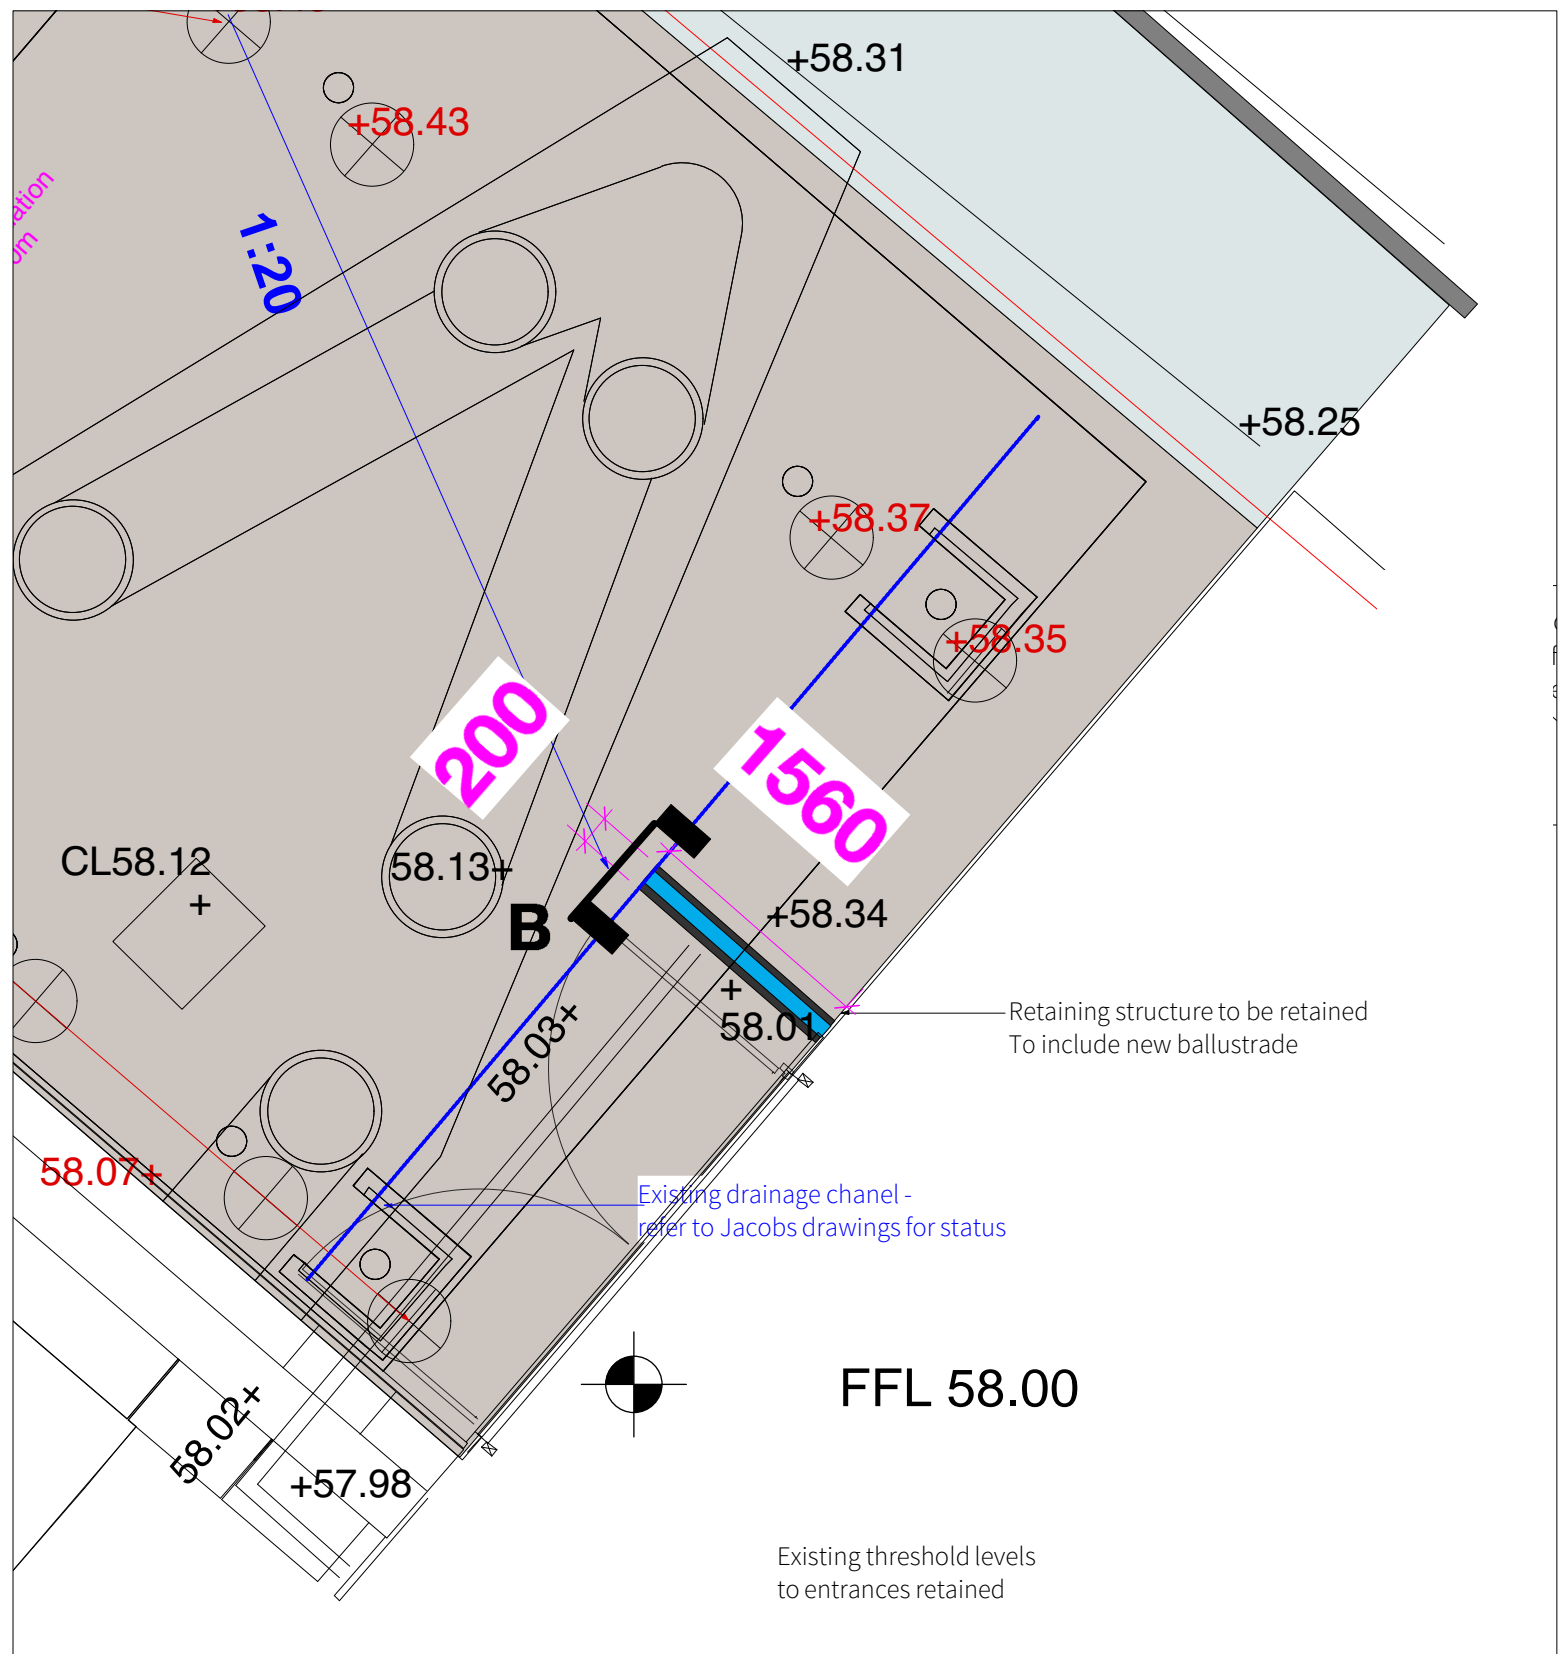


NOTE: Ballustrade 1100mm above ground level.

Wall 4: Existing Wall to Kop

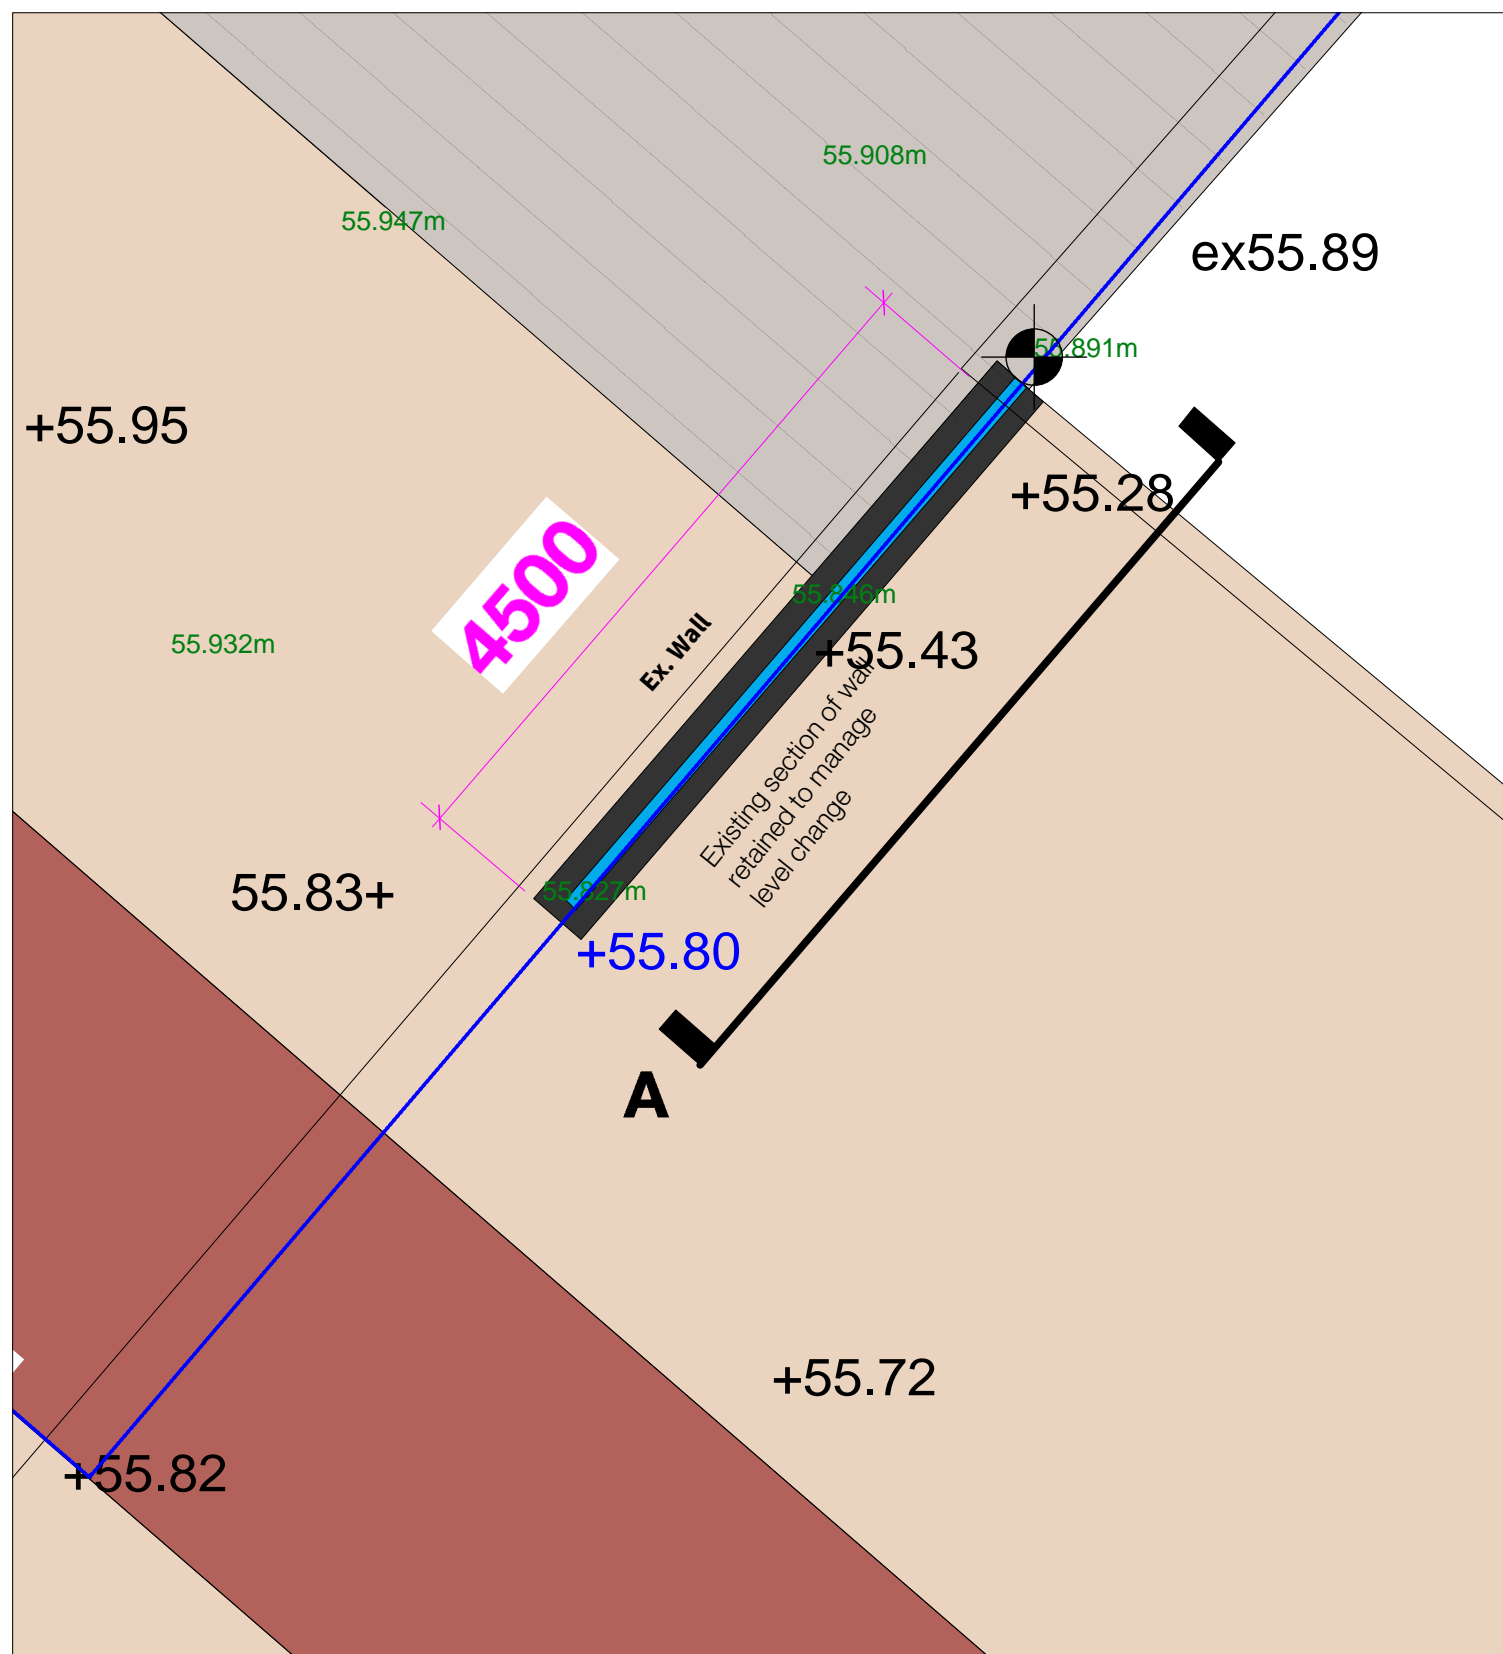


NOTE: Ballustrade 1100mm above wall level.

Wall 4: Existing Wall to Kop  
Existing wall Photo

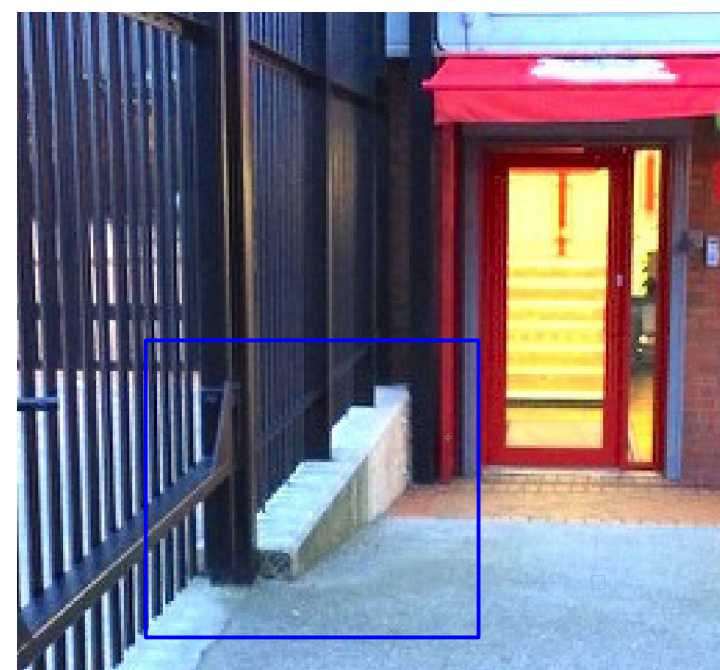


Wall 4: Existing Wall to Kop  
Section A

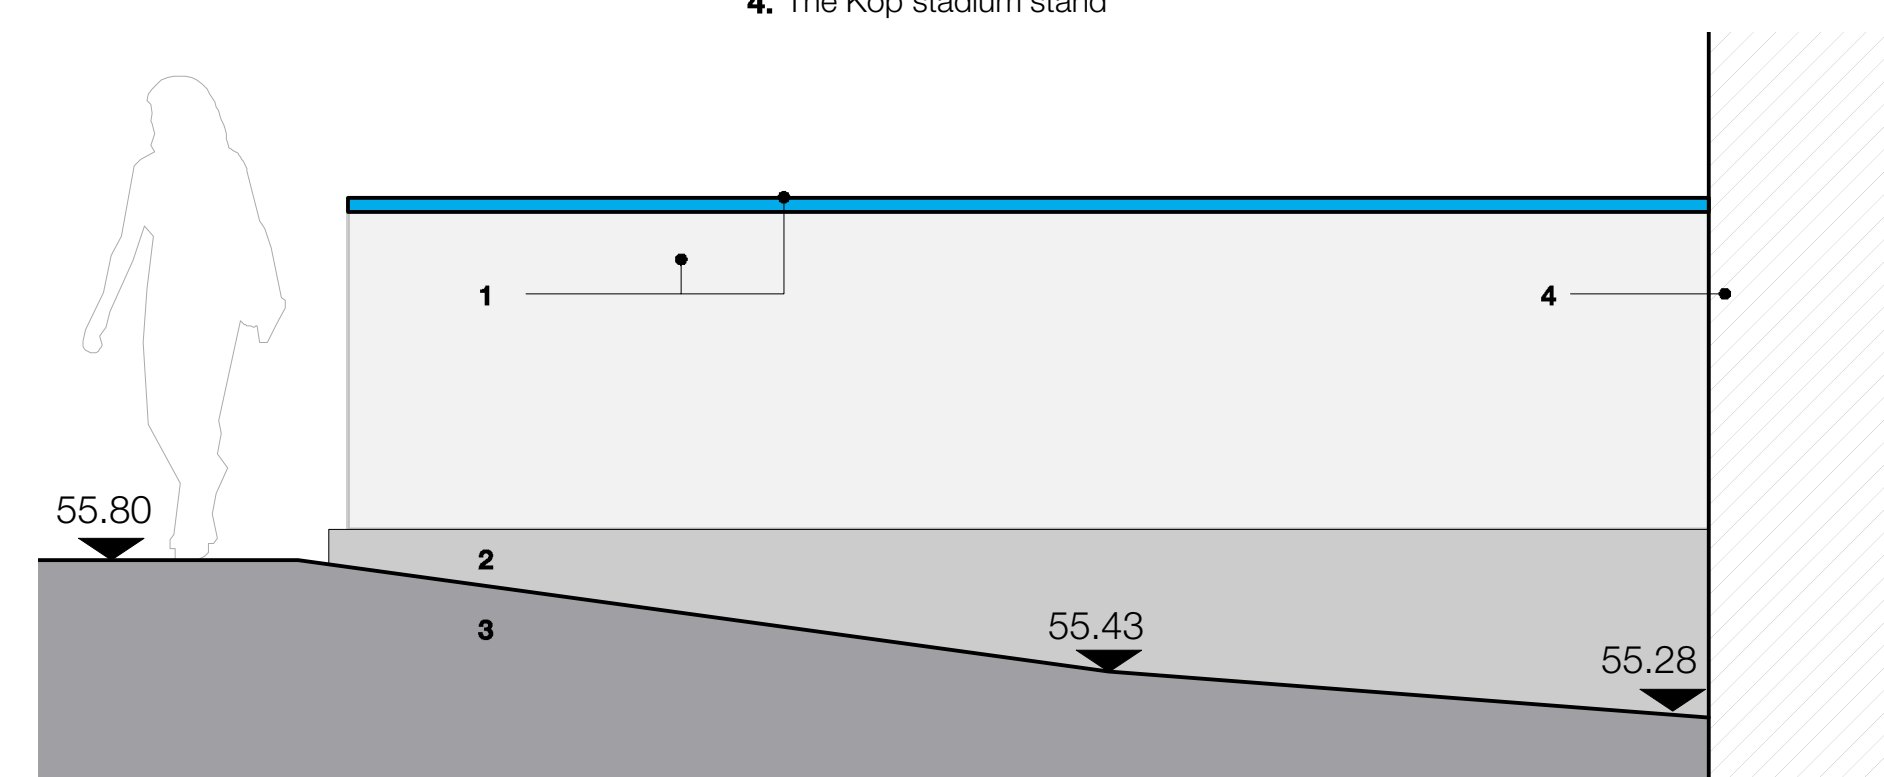

Wall 3: Low retaining wall to North Backstay Base  
Existing wall Photo




Wall 3: Low retaining wall to North Backstay Base  
Section B

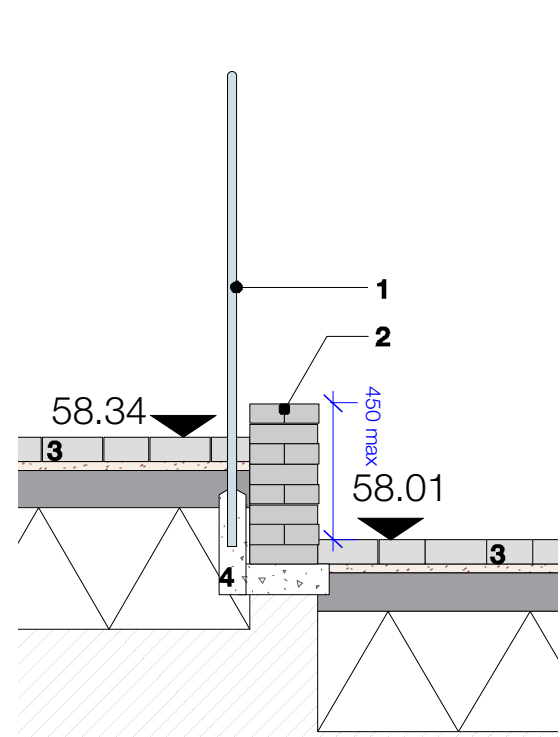

1. Ballustrade to detail: PL1312.D.405  
2. Existing brick wall to be retained.  
3. 'Boulevard' block paving, PL1312.D.410 for more information  
4. Concrete haunched into ground

THIS DRAWING IS COPYRIGHT PROTECTED AND MAY NOT BE REPRODUCED IN WHOLE OR PART WITHOUT WRITTEN AUTHORITY FROM THE OWNER.

**NOTE:**  
1. Do not scale from this drawing. Always work to noted dimensions.  
2. All dimensions are in millimetres unless otherwise stated.  
3. All setting out, levels and dimensions to be agreed on site.  
4. The dimensions of all materials must be checked on site before being laid out.  
5. This drawing must be read with the relevant specification clauses and detail drawings.  
6. Order of construction and setting out to be agreed on site.

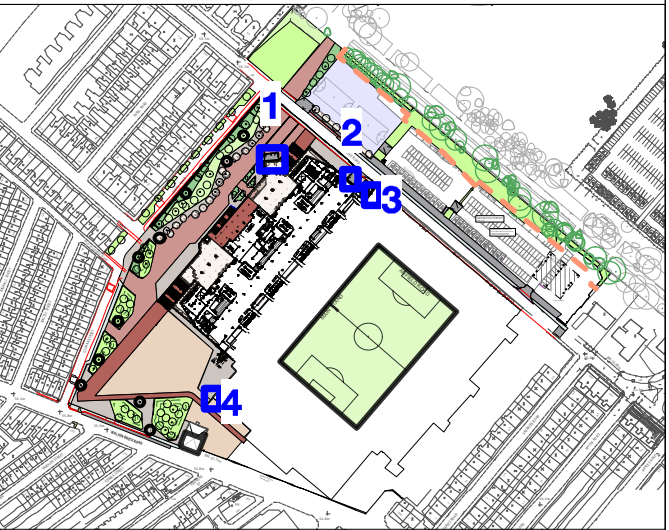

**Note:**  
To be read in conjunction with **PL1312.D.405 - Ballustrades**

Indicative Drainage Line

Issue	Date	Status	Drawn	Apprv.
01	23.03.16	Planning Discharge	JT	LH
00	01.02.16	CONSTRUCTION	JT	LH

**Planit Intelligent Environments LLP**  
E: info@planit-ie.com W: planit-ie.com  
**MANCHESTER** 2 Back Grafton St, Altrincham, WA14 1DY, T: 0161 928 9281  
**LONDON** 18 Bowling Green Lane, EC1R 0BW, T: 0207 253 5678

Client: Liverpool Football Club

Project: New Anfield

Drg Title: Detail Interface Retaining Walls

Created on: 22.01.2016 Created by: JT Approved by: LH

Scale: VARIOUS Size: A1 Status: Construction

Drg No.: PL1312.D.404 Issue: