


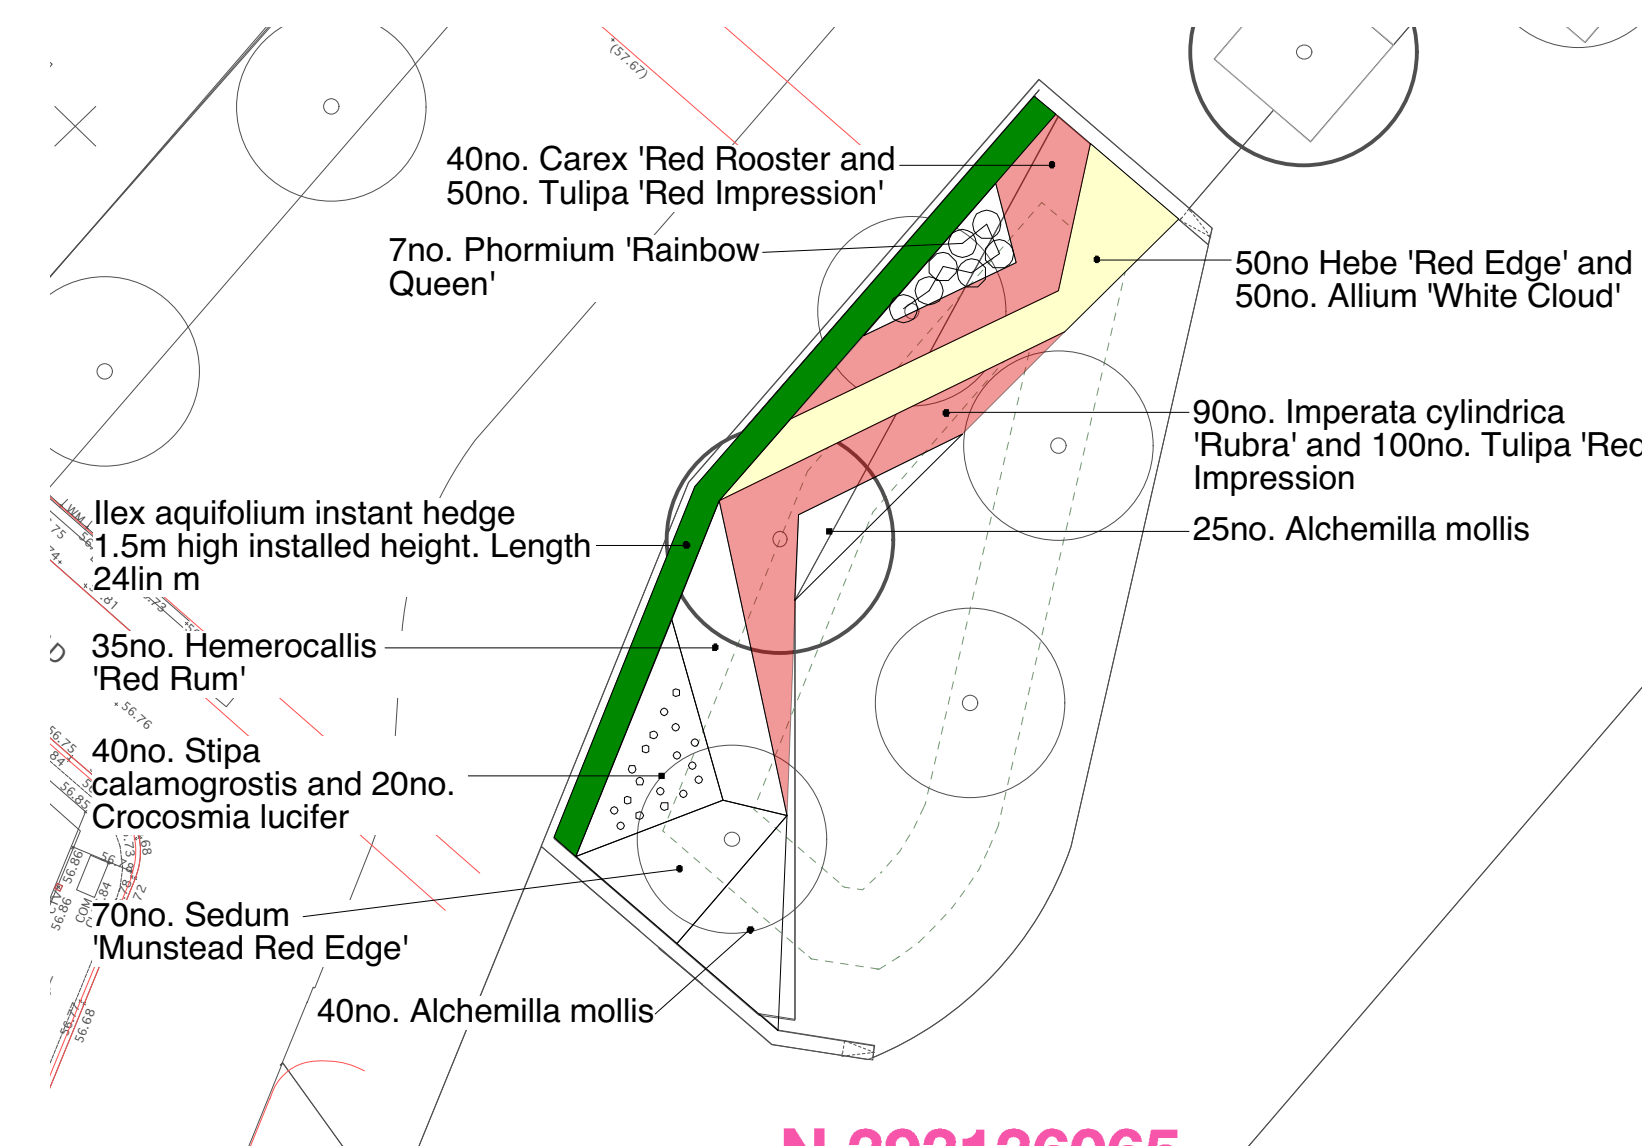


Species	Common Name	Habit	Height	Pot	Density	Specification	Number
Alroy Road interface: Shrubs and herbaceous plants							
Alchemilla mollis	Lady's Mantle	Deciduous Perennial	200-300mm		5/m2		160
Anemone x hybrida 'Honorine Jobert'	Japanese anemone 'Honorine Jobert'	Deciduous Perennial	Full pot	3ltr	4/m2		55
Astrantia major 'Ruby Wedding'	Masterwort 'Ruby Wedding'	Deciduous Perennial	Full pot	3ltr	5/m2		85
Carex buchananii 'Red Rooster'	New Zealand Leatherleaf Sedge	Evergreen	Full pot	5ltr	3/m2	Bushy	220
Crococsmia lucifer	Montbretia 'Lucifer'	Deciduous Perennial	Full pot	3ltr	As shown		125
Hemerocallis 'Red Rum'	Trophytaker Daylily	Semi-evergreen Perennial	300-400mm	5ltr	3/m2	Bushy	155
Hebe 'Red Edge'	Hebe 'Red Edge'	Evergreen Shrub	300-400mm	5ltr	3/m2	Bushy	177
Imperata cylindrica 'Rubra'	Cogon grass 'Rubra'	Deciduous Perennial	Full pot	3ltr	5/m2	Bushy	480
Pennisetum alopecuroides 'Hameln'	Chinese Fountain Grass 'Hameln'	Evergreen Perennial	Full pot	5ltr	3/m2	Bushy	102
Penstemon 'Red Riding Hood'	Beardtongue 'Red Riding Hood'	Evergreen Perennial	300-400mm	3ltr	4/m2	Bushy	100
Phormium 'Rainbow Queen'	Rainbow flax	Evergreen	600-750mm	25ltr	Specimen - as shown		27
Sarcococca hookeriana var. humilis	Dwarf Sweet Box	Evergreen Shrub	300-400mm		3/m2	Bushy	45
Sedum 'Munstead Red Edge'	Stoncrop 'Munstead Red'	Deciduous Perennial	Full pot	3ltr	7/m2		277
Stipa calamagrostis	Rough Feather Grass	Deciduous Perennial	450-600mm	5ltr	4/m2	Bushy	253
Alroy Road interface: Instant hedge							
Ilex aquifolium	Common Holly	Evergreen Hedge	1500mm	Rootballed	As needed to meet required length	Instant hedge installed to a finished height of 1.5m	139 lin m
Alroy Road interface: Bulbs							
Allium 'White Cloud'	Allium 'White Cloud'	Bulb					160
Tulipa 'Red Imoression'	Tulip 'Red Impression'	Bulb					495

1. Plant handling at the nursery, and during transit up to delivery , shall be in accordance with 'Plant Handling' the booklet published by the Committee for Plant Supply and Establishment (CPSE). The contractor shall comply with clauses 3 & 4 of the above booklet (obtained from the Horticulture Trades Association) which refers to the receipt, unloading and temporary storage of plants.

- | Rev | Date | Status and Description | Drawn | Apprvd |
|-----|----------|------------------------|-------|--------|
| 3 | 23.03.16 | Planning Discharge | JT | LH |
| 2 | 29.01.16 | Construction | GB | LH |
| 1 | 11.09.14 | Tender | GB | LH |

NOTE:

1. Do not scale from this drawing
2. All setting out, levels and dimensions to be agreed on site
3. The dimensions of all materials must be checked on site before being laid out.
4. This drawing must be read with the relevant specification clauses and detail drawings
5. Order of construction and setting out to be agreed on site
6. This drawing is copyright protected and may not be reproduced in whole or part without written authority.
7. All Dimensions are in millimetres unless Otherwise Stated.

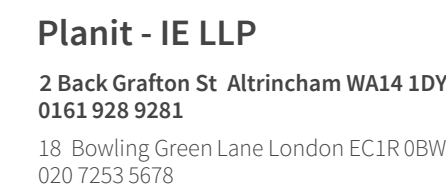

Status	Construction
--------	--------------

Checked LH

1. Refer to P-ie drawing PL1312.GA.109 for softworks plan
2. Refer to P-ie drawing PL1312.GA.200 for soiling proposals
3. Refer to P-ie drawing PL1312.GA.201 for trees located within the planted area
4. Refer to P-ie drawing PL1312.D.406/407/408 for tree pit and planting drainage