## THIS DRAWING IS COPYRIGHT AND MAY NOT BE REPRODUCED IN WHOLE OR PART WITHOUT WRITTEN AUTHORITY.


- 1. Plant handling at the nursery, and during transit up to delivery, shall be in accordance with 'Plant Handling' the booklet published by the Committee for Plant Supply and Establishment (CPSE). The contractor shall comply with clauses 3 & 4 of the above booklet (obtained from the Horticulture Trades Association) which refers to the receipt, unloading and temporary storage of plants.
- 2. Plants shall be first class examples of their species or variety, free from all pests and diseases with good fibrous root systems and materially undamaged. (Refer to relevant sections of BS3936 Parts 1-10 'Specification of Nursery Stock')
- 3. All planting is to be in general compliance with BS4428: 1989 'Code of Practice for general landscape operations (excluding hard surfaces)'.
- 4. The contractor must ascertain for himself the exact location of any underground services and maintenance points.
- 5. At the time of planting, areas will be covered by an approved depth of topsoil in accordance with the associated soiling plan PL1353.GA.200: i) Topsoil to shrub areas to be min 450mm deep Imported topsoil is to be approved via a sample delivery and soil testing results in accordance with the requirements of BS3882:1997 prior to installation
- 6. Water as necessary to ensure the establishment and continued thriving of planted
- 7. Carry out all work when soil and weather conditions are suitable: i) Do not plant during periods of frost or strong winds. Plant only during the following
- Container grown plants: At any time if ground water and weather conditions are
- favourable. - Bulbs: In accordance with the suppliers crecommendations


ii) Subsoil to shrub areas to be min 300mm deep

- Ensure that adequate watering and weed control is available.
- 8. All shrub areas are to be mulched to a consolidated depth of 50mm using an approved Grade A Amenity Bark Mulch.
- 9. All climbing plants are to be supported using an approved tensile wire system attached to the adjacent walls. 4m minimum height x width to fill the space available. Suggested supplier: Inox Line by Jakob
- 10. These notes are to be read in conjunction with the associated softworks NBS specification. These notes do not replace the clauses contained within the NBS. The NBS is the priority specification document.

## Location plan

PLANTING NOTES

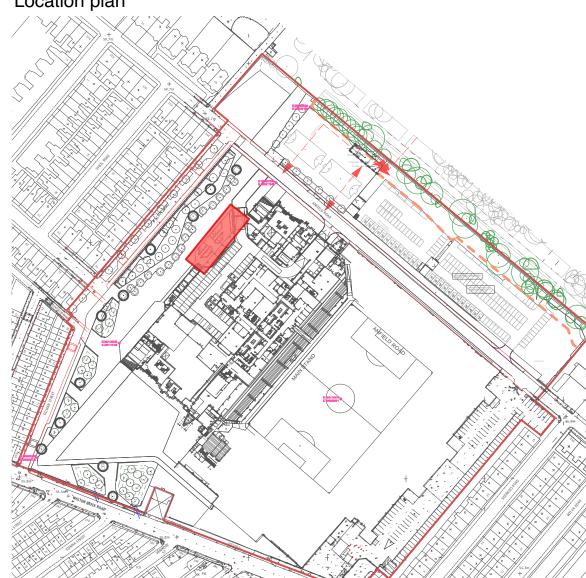

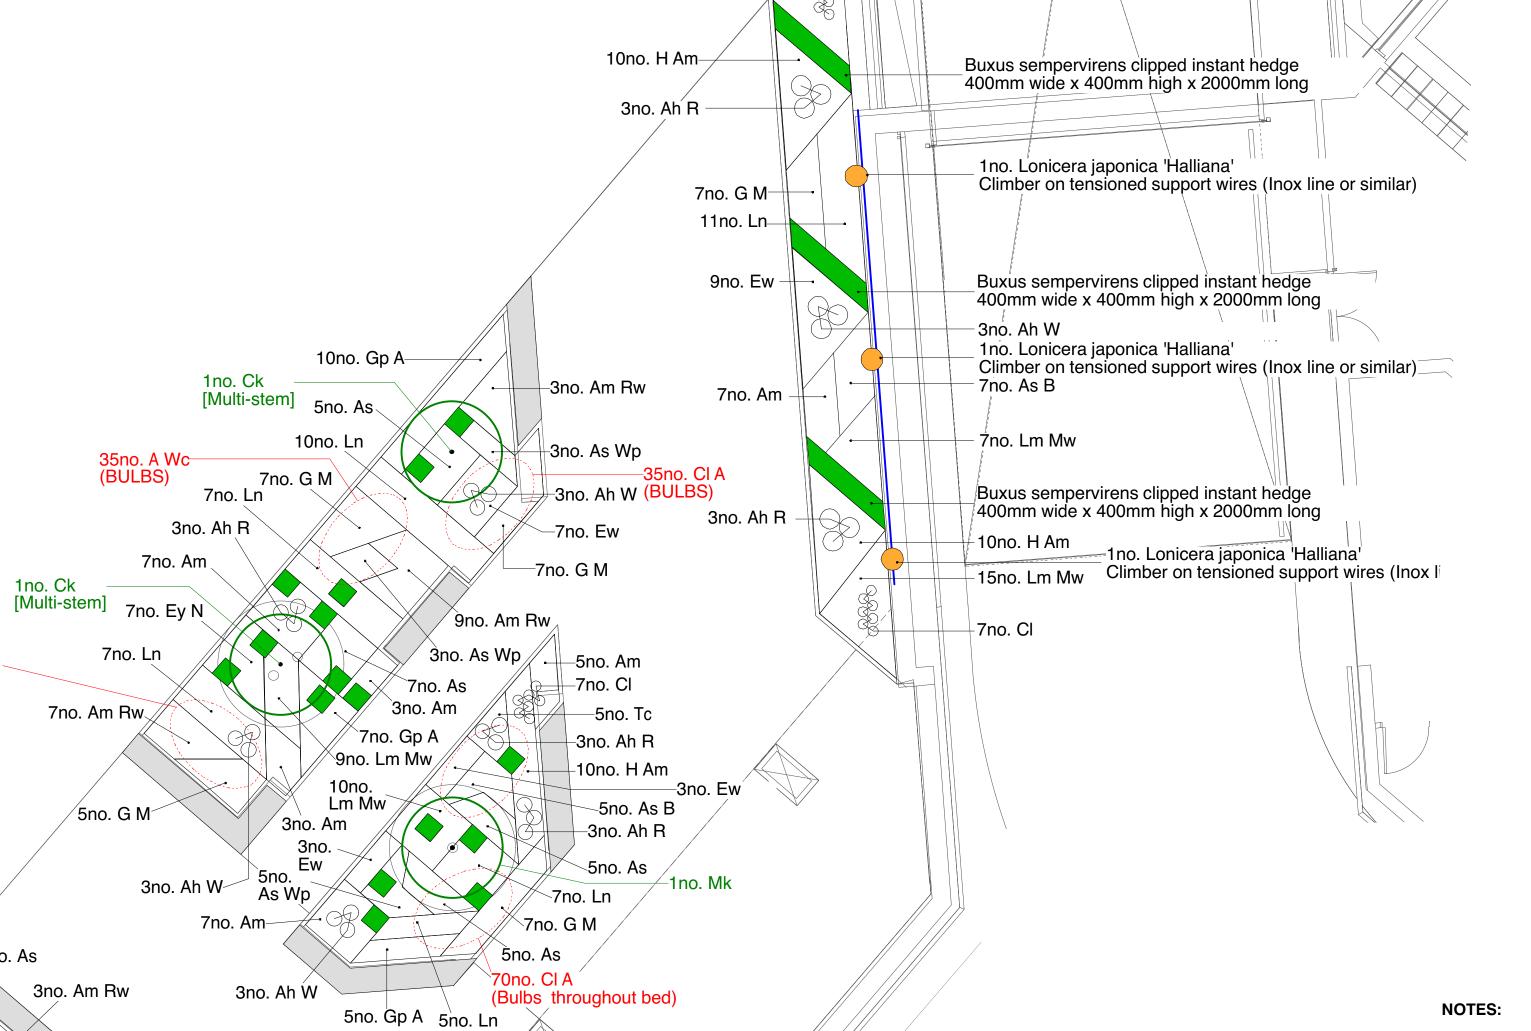

7no. CI-

15no. Lm Mw-

1no. Ck

7no. Am Rw

∕5no. G M⁻

3no. Am Rw

10no.

3no. Ah R

∖5no. Ln

7no. G M

`5no. Am Rw∠

5no. As Wp

7no. Gp A

7no. Cl

7no. As B

10no. H Am

5no. Ln

3no. Ah R

Lm Mw

10no.Tc

√1no. Mk

√3no. Am

∮5no. Gp A

−3no. Ah W 70no. CI A

−7no. G Ḿ

(Bulbs throughout bed)

7no. Ln

∖5no. As Wp 🗸

7no. Cl 7no. As

7no. Am

7no. As Wp

7no. Ln

3no. Ah R

Lm Mw

35no. Cl A (BULBS)

5no. As

7no. G M

5no. Am

5no. As Wp

5no. As

7no. Ey N

35no. CI A-

3no. Ah W

7no. Am Rw-

m /3no. Ah R-

9no. Ln-

1no. Al [Multi-stem]

(BULBS)

3no. Am Rw

1. Refer to P-ie drawing PL1312.GA.109 for softworks plan

2. Refer to P-ie drawing PL1312.GA.200 for soiling proposals

3. Refer to P-ie drawing PL1312.GA.201 for trees located within the planted areas

4. Refer to P-ie drawing PL1312.D.406/407/408 for tree pit and planting drainage

Species	Common Name	Appreviations	Паріс	neight	POL	Delisity	Specification	Number
Managarial and area Chambe and banks and a	wla wta							
Memorial gardens: Shrubs and herbaceous Actaea simplex 'Brunette'	Baneberry 'Brunette'	As B	Deciduous Perennial	Full pot	3ltr	5/m2		19
Actaea simplex 'White Pearl'	Baneberry 'White Pearl'	As Wp	Deciduous Perennial	Full pot	3ltr	5/m2		33
•	·	·						
Alchemilla mollis	Lady's Mantle	Am	Deciduous Perennial	200-300mm	3ltr	5/m2	1	47
Anemone x hybrida 'Robustissima'	Japanese Anemone	Ah R	Deciduous Perennial	Full pot	3ltr	5/m2		27
Anemone x hybrida'Whirlwind'	Japanese Anemone	Ah W	Deciduous Perennial	Full pot	3ltr	5/m2		18
Asplenium scolopendrium	Harts Tongue Fern	As	Evergreen	300-450mm	3ltr	5/m2	Full pot	39
Astrantia major 'Ruby Wedding'	Masterwort 'Ruby Wedding'	Am Rw	Deciduous Perennial	Full pot	3ltr	5/m2		37
Crocosmia lucifer	Montbretia	Cl	Deciduous Perennial	Full pot	2ltr	As shown		35
Epimedium x warleynse	Warley Epimedium	Ew	Evergreen Perennial	200-300mm	2ltr	5/m2	Bushy, full,pot	22
Epimedium youngianum 'Niveum'	Snowy Barrenwort	Ey N	Semi Evergreen Perennial	Full pot	2ltr	5/m2	Bushy	14
Geranium 'Melinda'	Cranesbill Melinda	G M	Semi Evergreen Perennial	Full pot	3ltr	5/m2	Bushy	54
Geranium phaeum 'Album'	Cranesbill Album	Gp A	Semi Evergreen Perennial	Full pot	3ltr	5/m2	Bushy	34
Heuchera 'Amethyst Myst'	Heuchera 'Amethyst Myst'	H Am	Evergreen Perennial	200-300mm	3ltr	5/m2	Bushy, full,pot	40
Liriope muscari 'Munroe White'	Lily turf	Lm Mw	Evergreen Perennial	200-300mm	3ltr	7/m2	Bushy, full,pot	80
Luzula nivea	Snowy Woodrush	Ln	Evergreen Perennial	300-450mm	3ltr	4/m2	Bushy, full,pot	80
Tiarella cordifolia	Foam Flower	Тс	Evergreen Perennial	200-300mm	3ltr	7/m2	Bushy, full,pot	15
Memorial gardens: Instant hedge								
						As needed to meed required	Instant hedge installed to a	
Buxus sempervirens	Box heding		Evergreen	400mm wide x 400mm long	Rootballed	length	finished height of 400mm	6lin m
				400mm wide x 400-600mm			Instant hedge installed to a	
Buxus sempervirens	Box heding		Evergreen	height CUBE	Rootballed		finished height of 400-600mm	30 cubes
Memorial gardens: Bulbs								
Allium 'White Cloud'	Allium 'White Cloud'	A Wc	Bulb					70
Camassia leichtlinii sub sp suksdorfii 'Alba'	Camassia	CI A	Bulb					245
Memorial gardens: Trees								
							Multi stem, minimum of 3	
Amelanchier lamarkii	Snowy mespilus	Al [Multi-stem]	Deciduous	3-3.5m	Rootballed	As shown	breaks	1
							Multi stem, minimum of 3	
Cornus kousa	Kousa	Ck [Multi-stem]	Deciduous	3-3.5m	Rootballed	As shown	breaks	2
Magnolia kobus	Kobushi magnolia	Mk	Deciduous	Min 5.0m (20-25cm girth)	Rootballed	As shown	2m clear stem	2
Memorial gardens: Climbers								
Lonicera 'Halliana'	Japanese honeysuckle		Evergreen	2-2.5m	15ltr-20ltr	As shown	Supplied on support frame	3

Planning Discharge 2 29.01.16 Construction . 11.09.14 Tender

Do not scale from this drawing

All setting out, levels and dimensions to be agreed on site. The dimensions of all materials must be checked on site before being laid out.

This drawing must be read with the relevant specification clauses and detail drawings

Order of construction and setting out to be agreed on site. This drawing is copyright protected and may not be

reproduced in whole or part without written authority. All Dimensions are in millimetres unless Otherwise Stated



Planit - IE LLP 2 Back Grafton St Altrincham WA14 1DY 0161 928 9281 18 Bowling Green Lane London EC1R 0BW 020 7253 5678

**ject** New Anfield ent Liverpool Football Club Memorial Gardens - Shrub and

herbaceous planting proposals nr PL1312.GA.204

Status Construction

Date: 21.07.14 Drawn AT

Checked LH