


NOTES

THE RED LINE INDICATES THE
SITE BOUNDARY

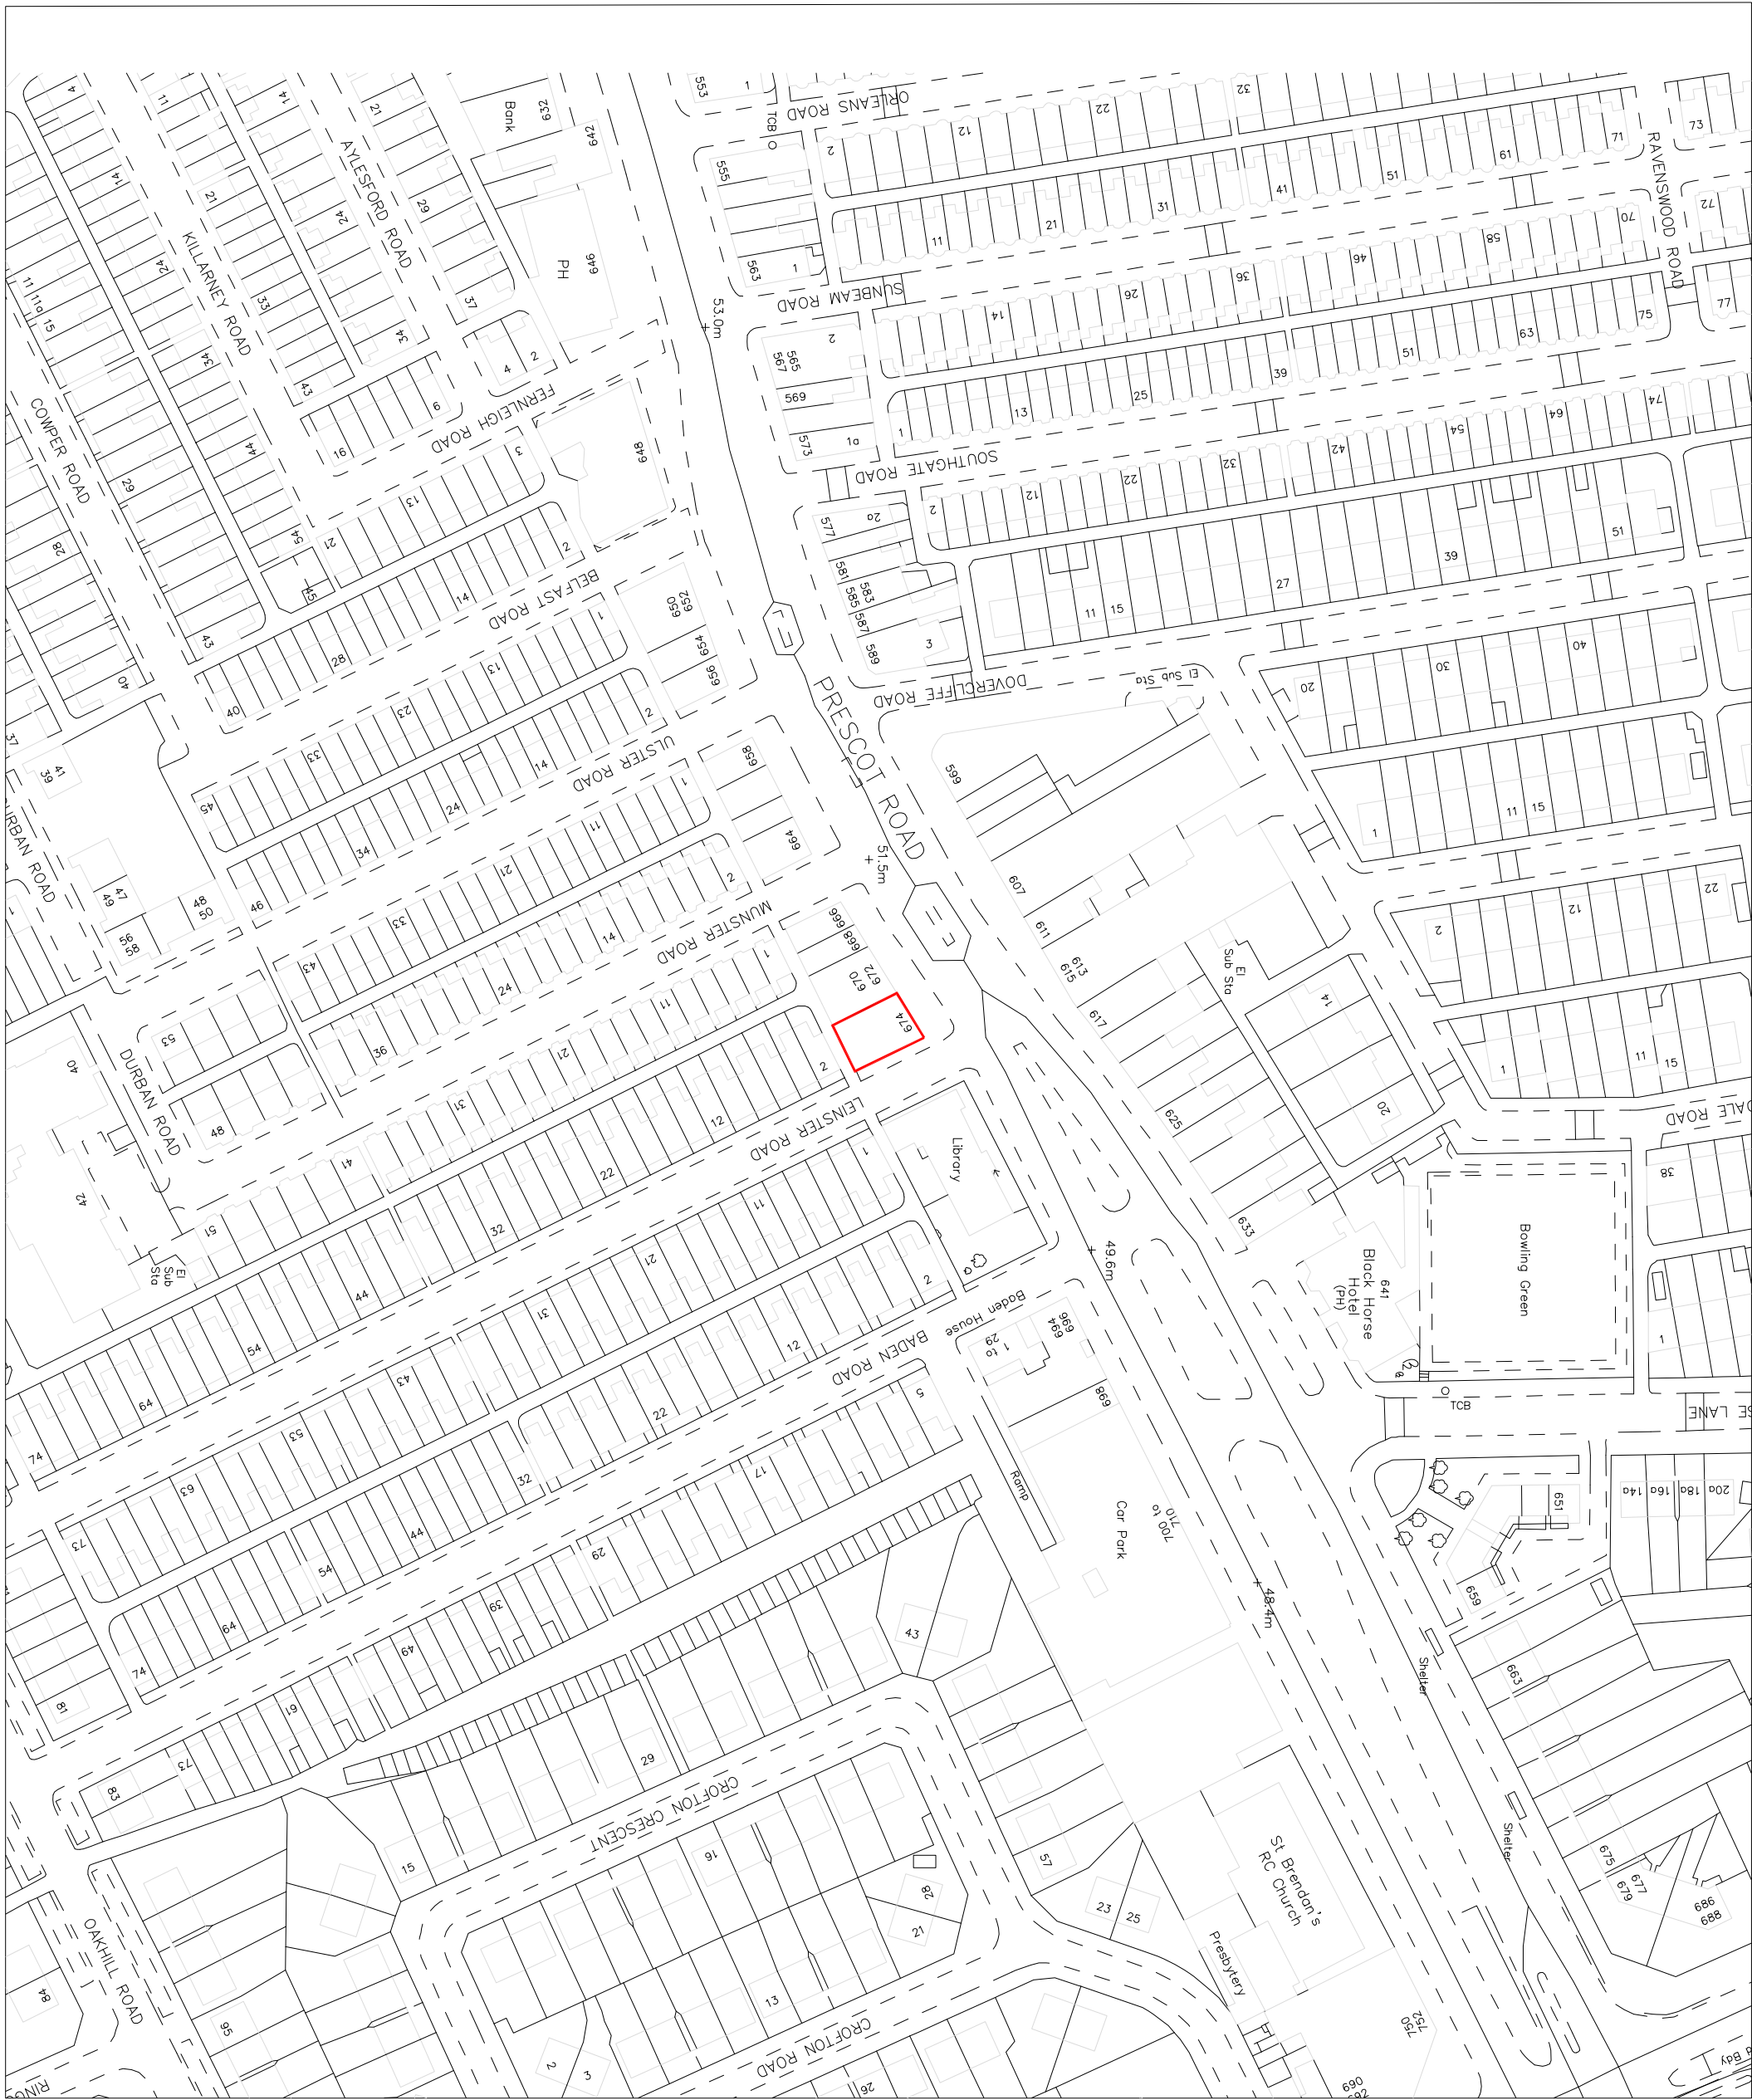

Revision Details	By	Date	Suffix
	Check		Revision

Project Title
THE ALE HOUSE
CHANGE OF USE
674 PRESCOT ROAD
OLD SWAN
LIVERPOOL L13 5XG

Drawing Title
LOCATION PLAN

Drawing Number LCPD/01	
Scale at A3 1:1250	
Drawn MC	Date 7.12.15
Drawn LC	Date 8.12.15