
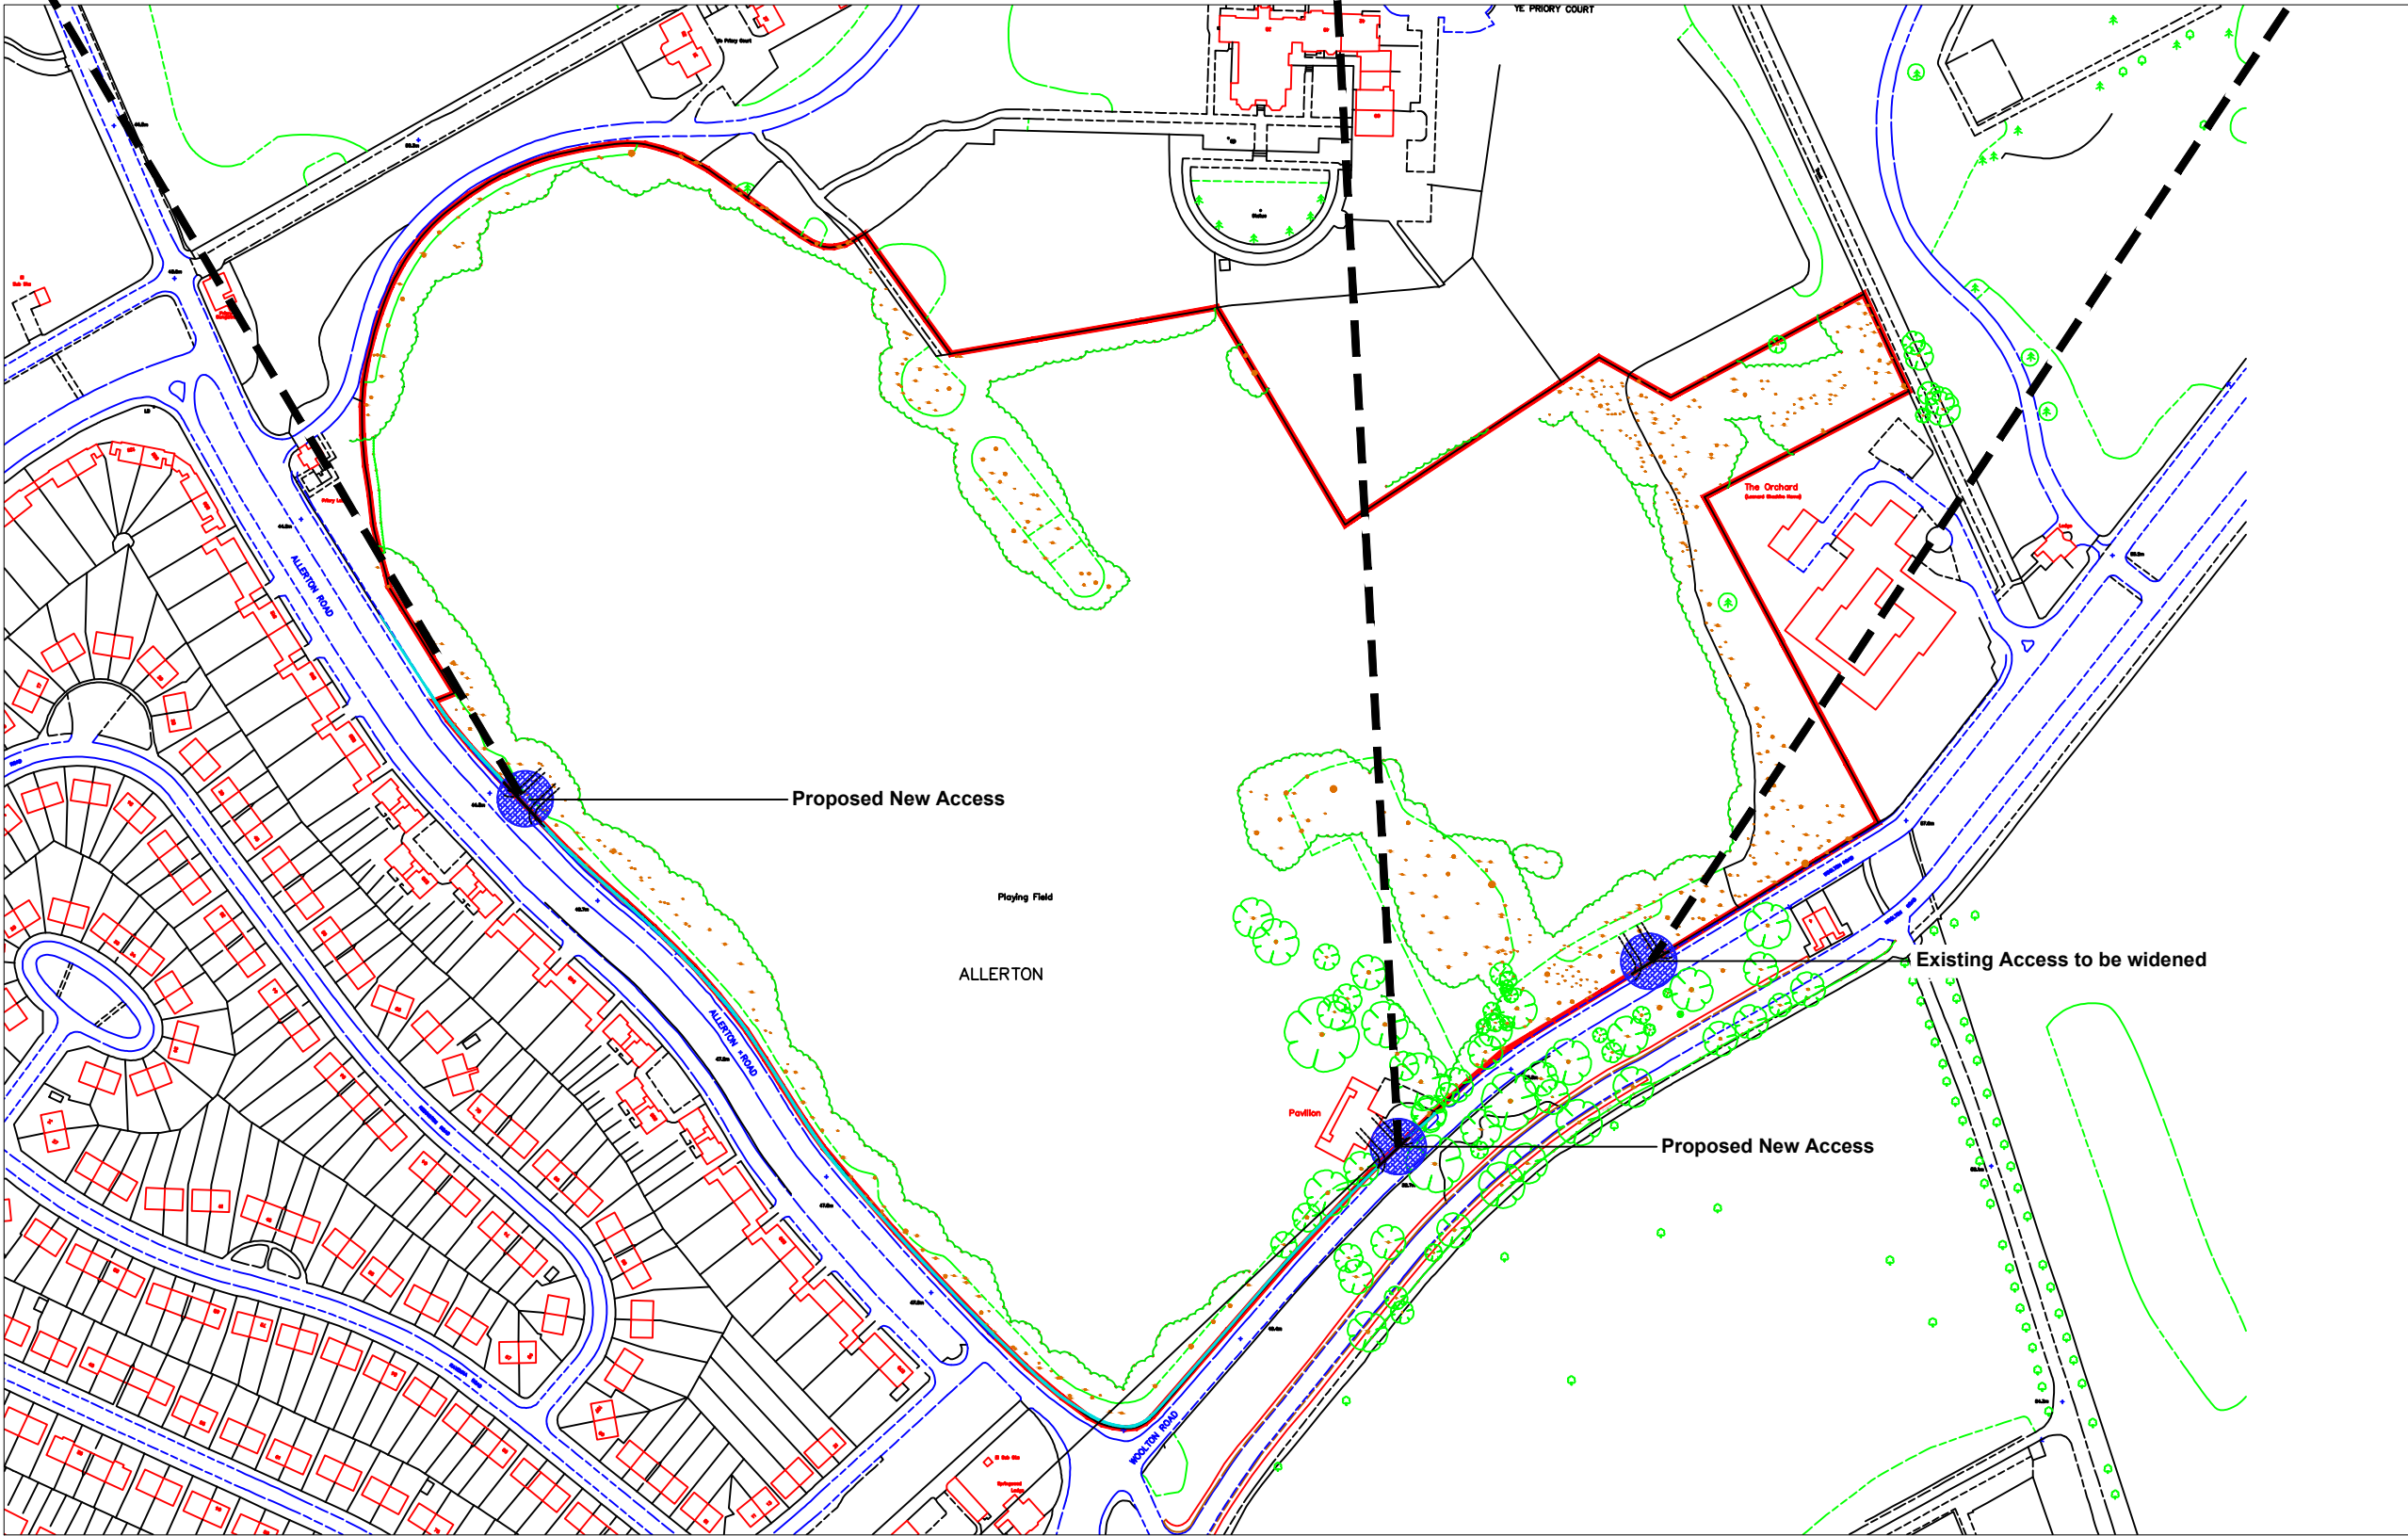
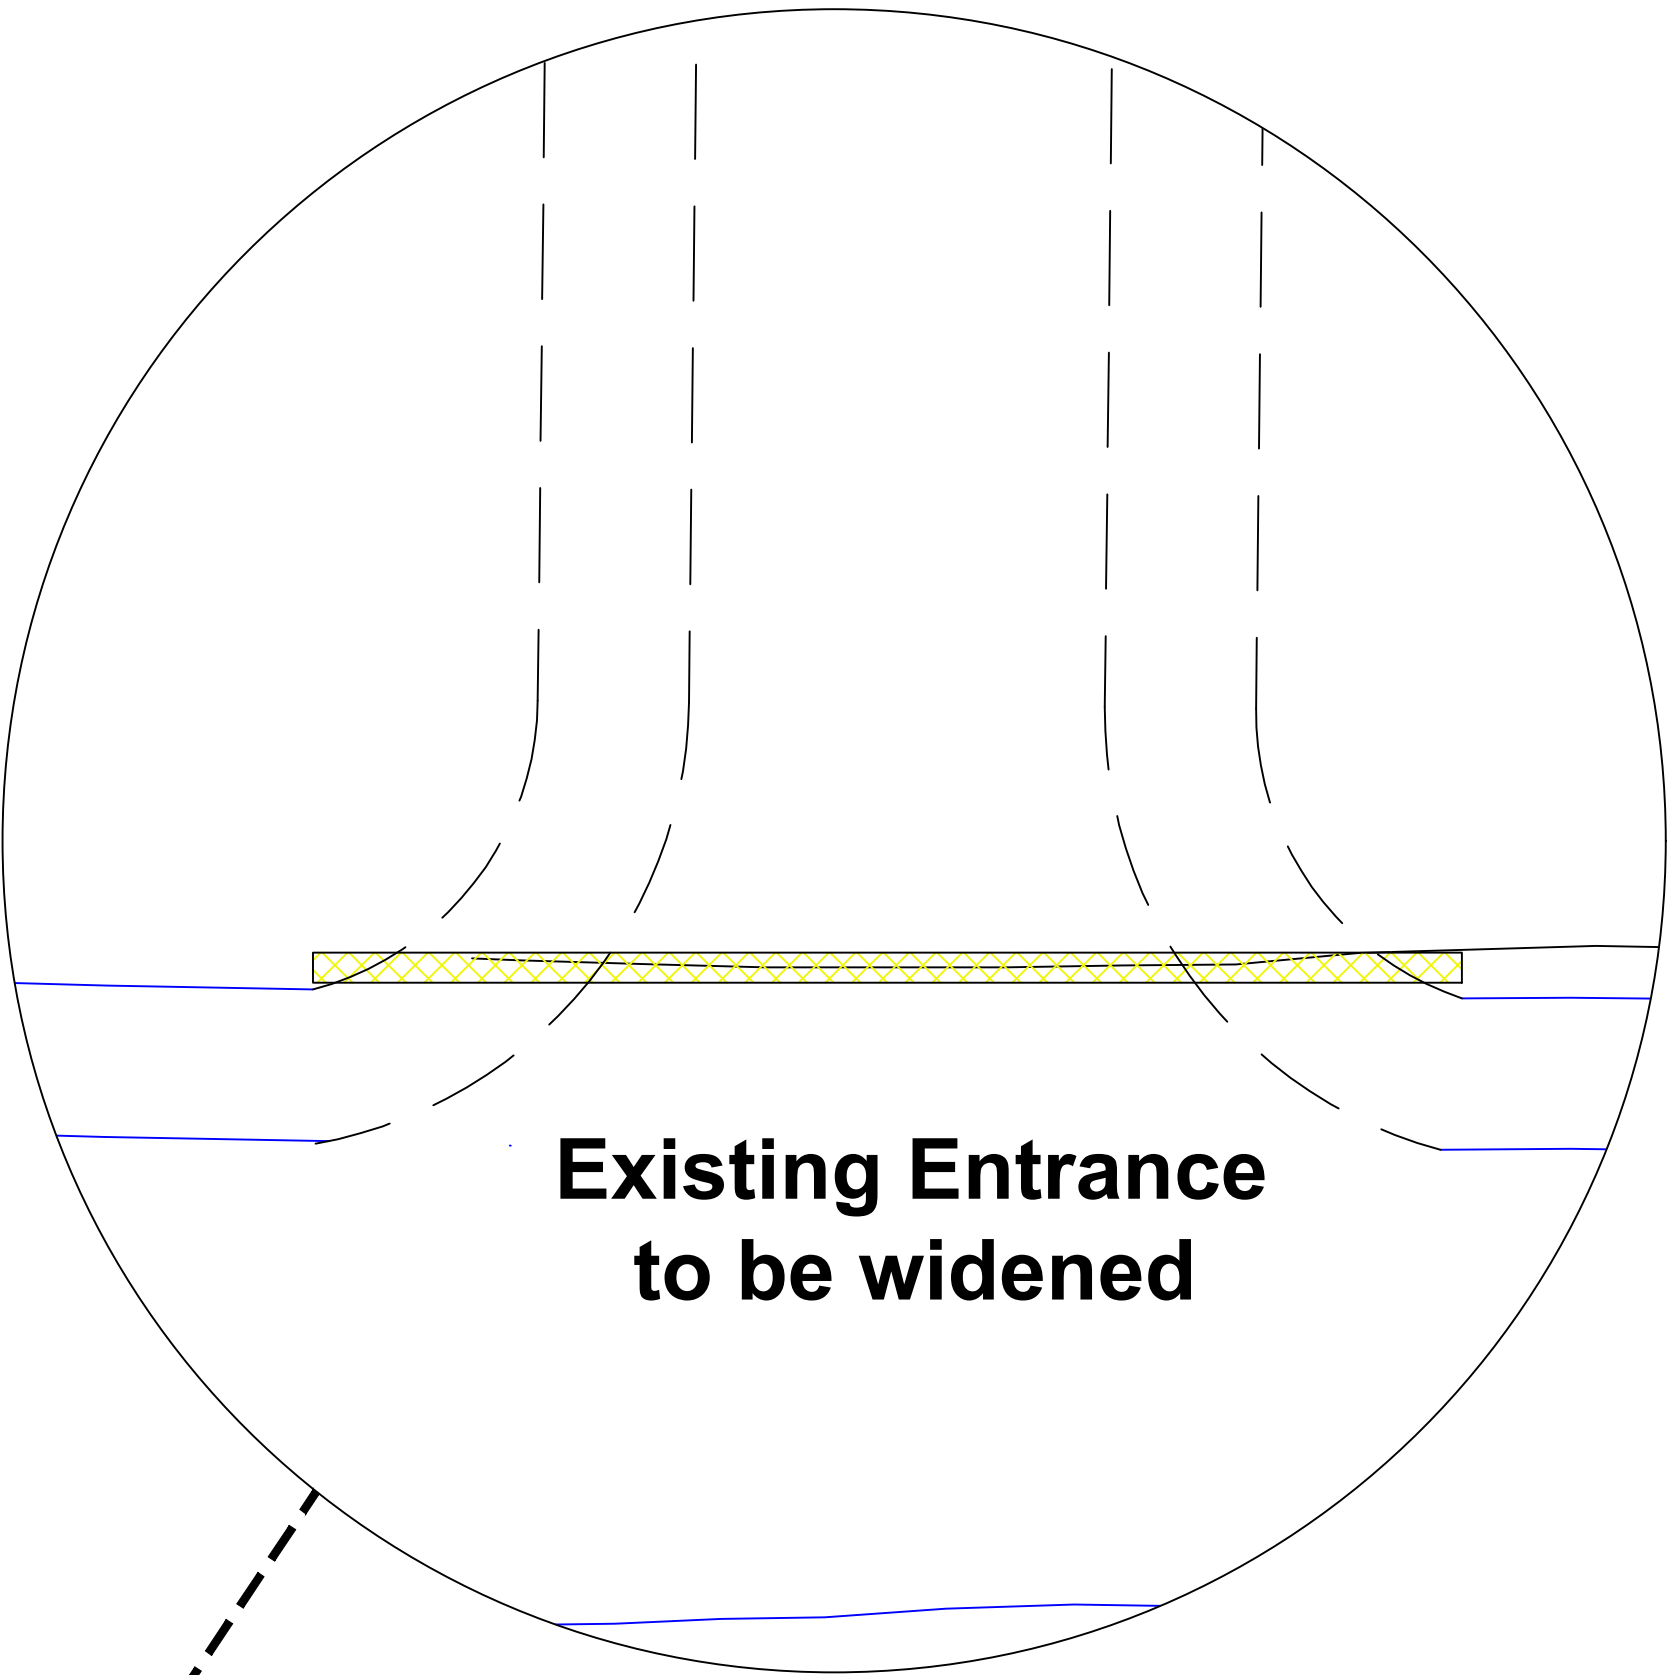
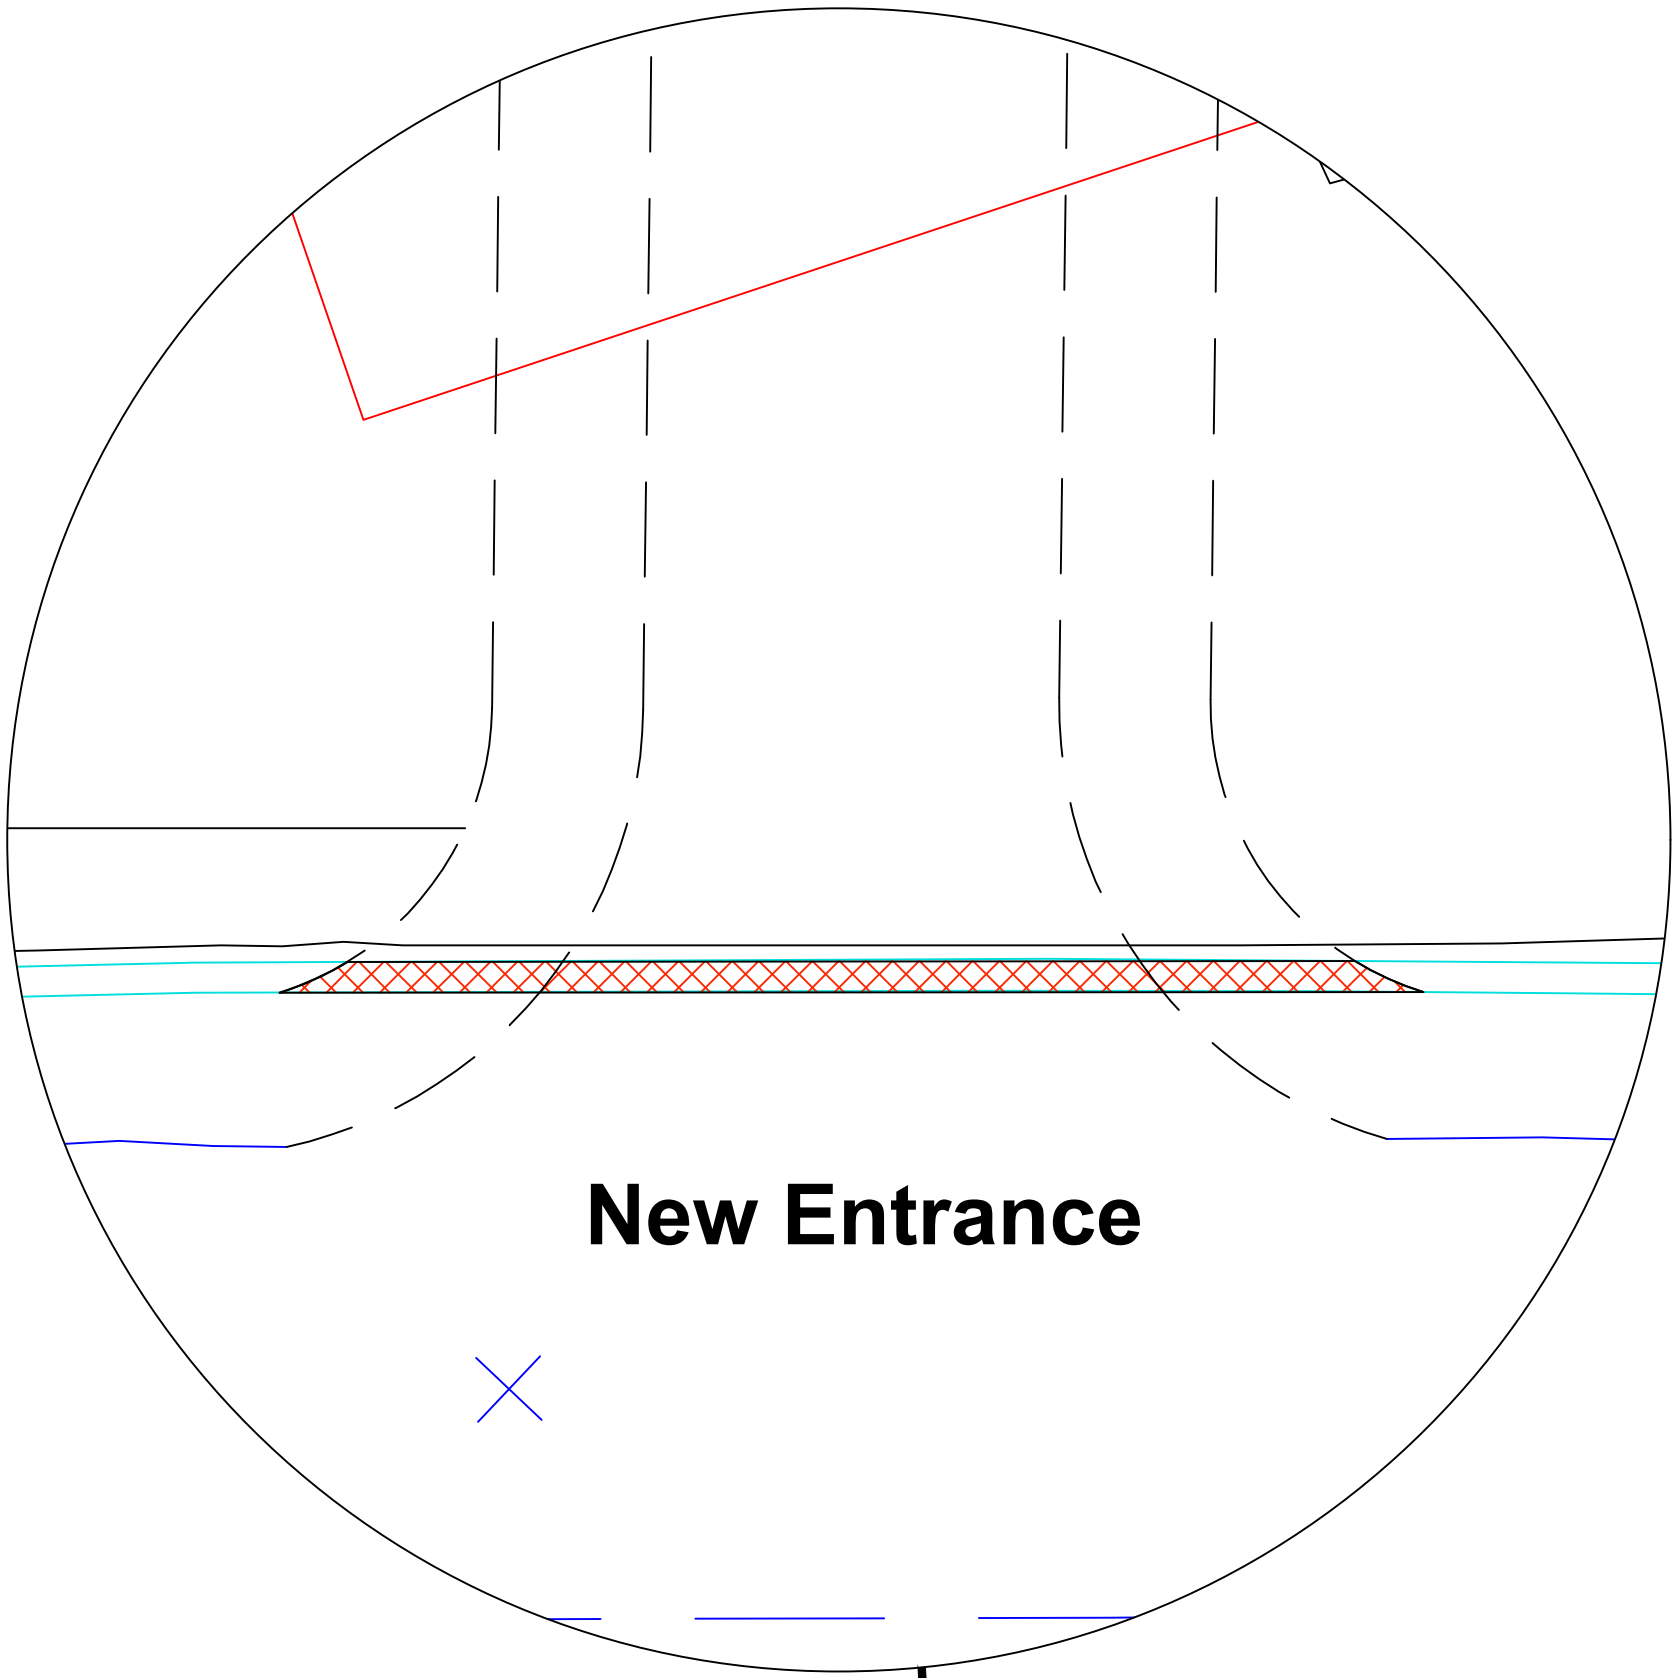


Allerton Road

Woolton Road

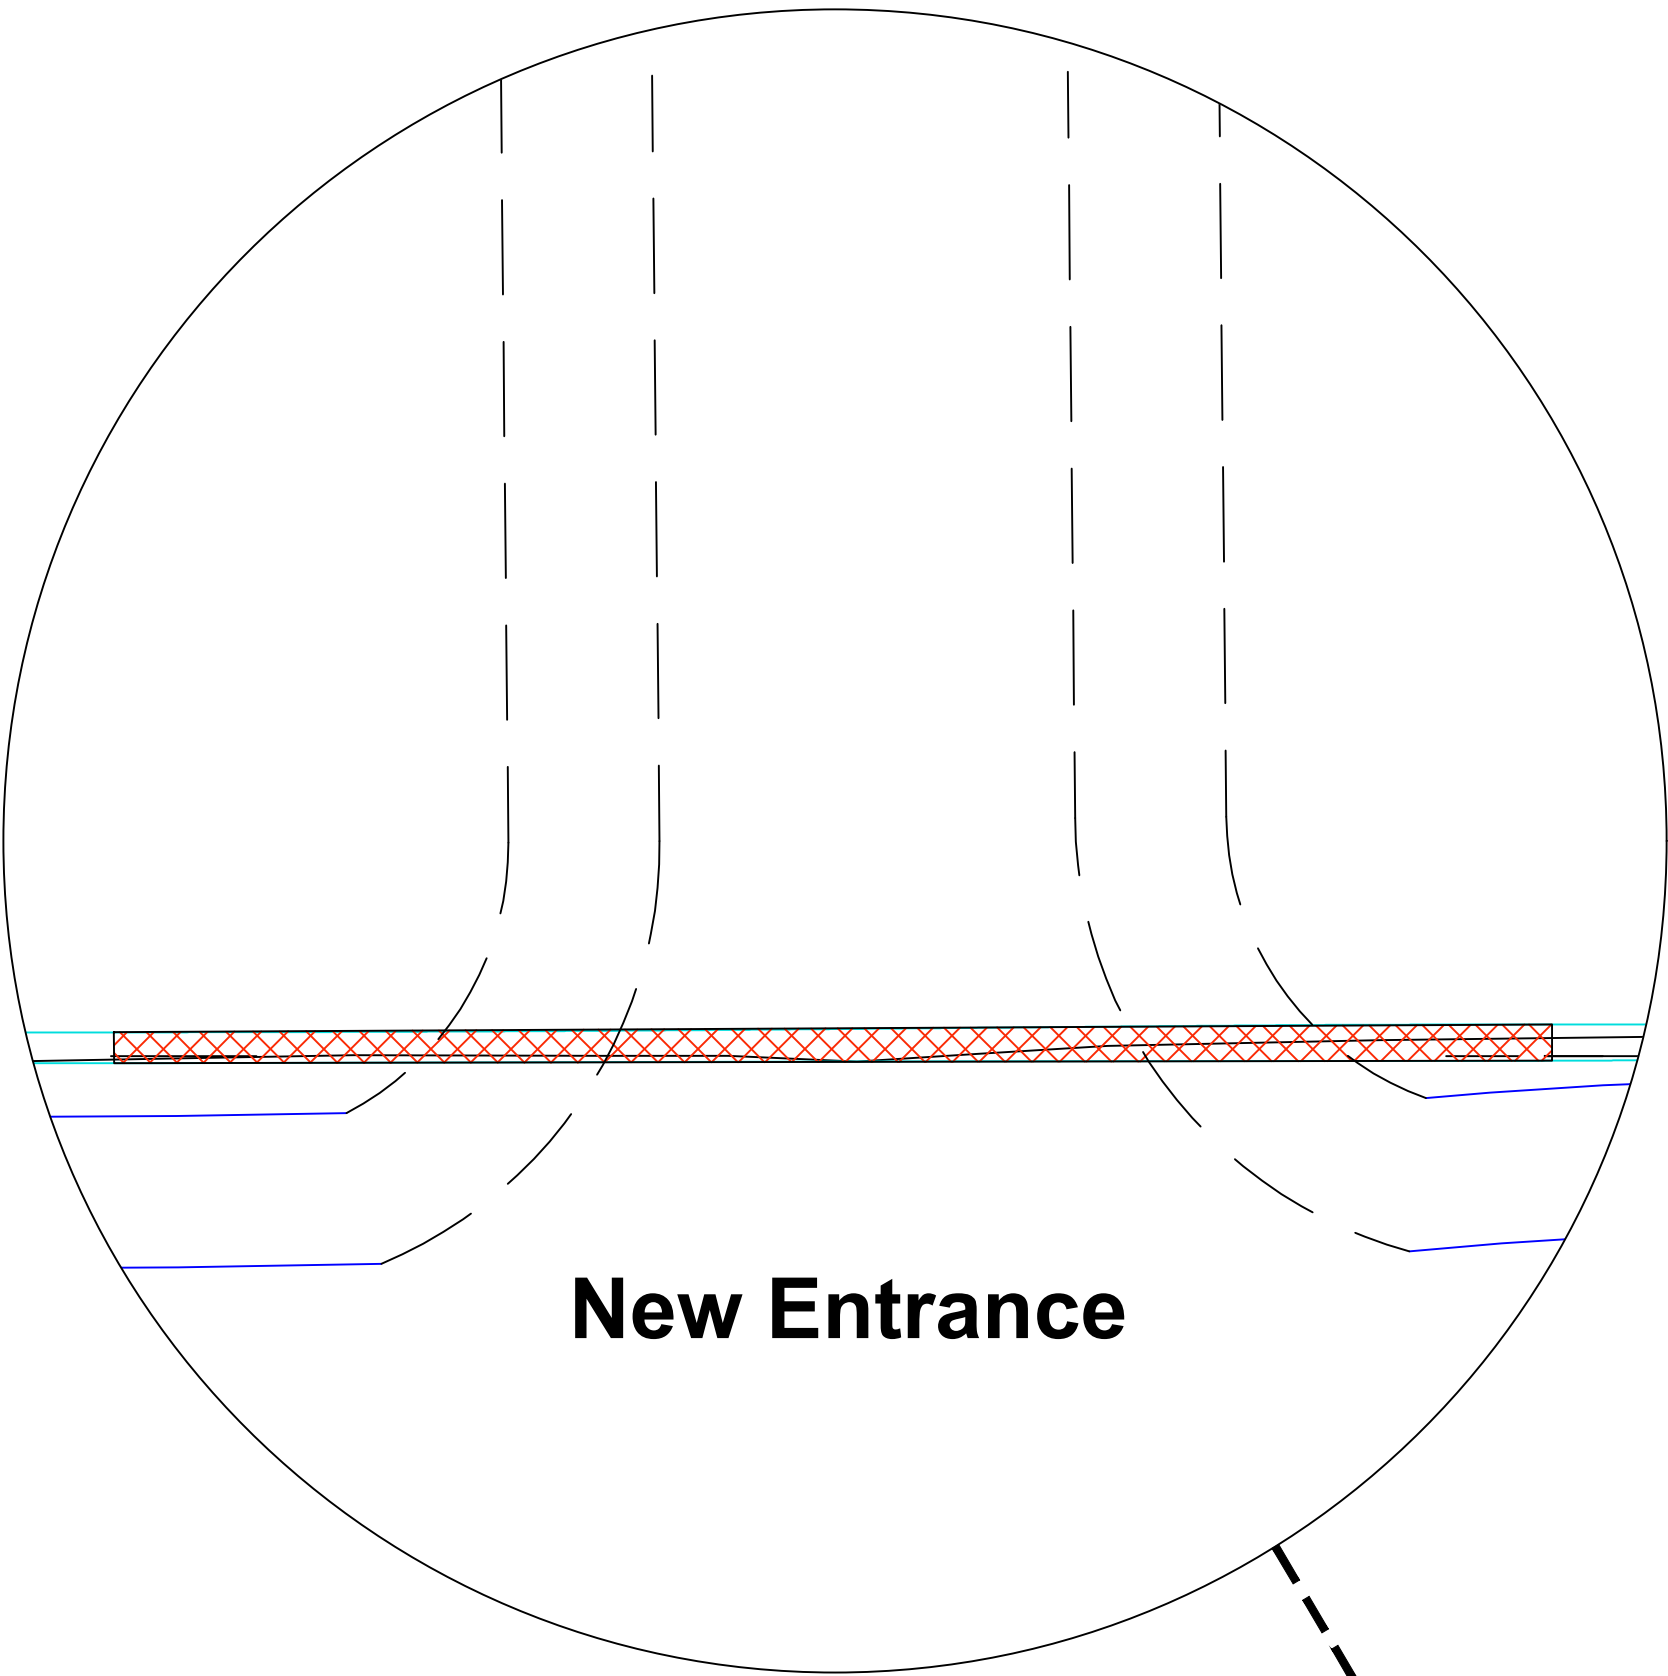

Revision	Date	Amendment	Initials

STAGevelopment	Land off Woolton Road		
Location	Woolton Road		
Marketing Name	Liverpool		
Drawing Title	Proposed Entrance Access Plan		
Drawing NumSTA	LOWR.02.02.019		
Revision	...	Scale @ A1	1:1250
Drawn By	CJ	Date Started	31.08.16
Checked by		Date	



**REDROW  
HOMES**  
Redrow Homes NW  
Redrow House, St David's Park, Flintshire, CH5 3RX  
Tel: 01244 545555 Fax: 01244 552750 Web: www.redrow.co.uk

Legal Disclaimer TBC  
This layout has been designed after due consideration of our Context & Constraints Plan